
W A BLK. 361


Block 0731

SHEET 1 OF 2

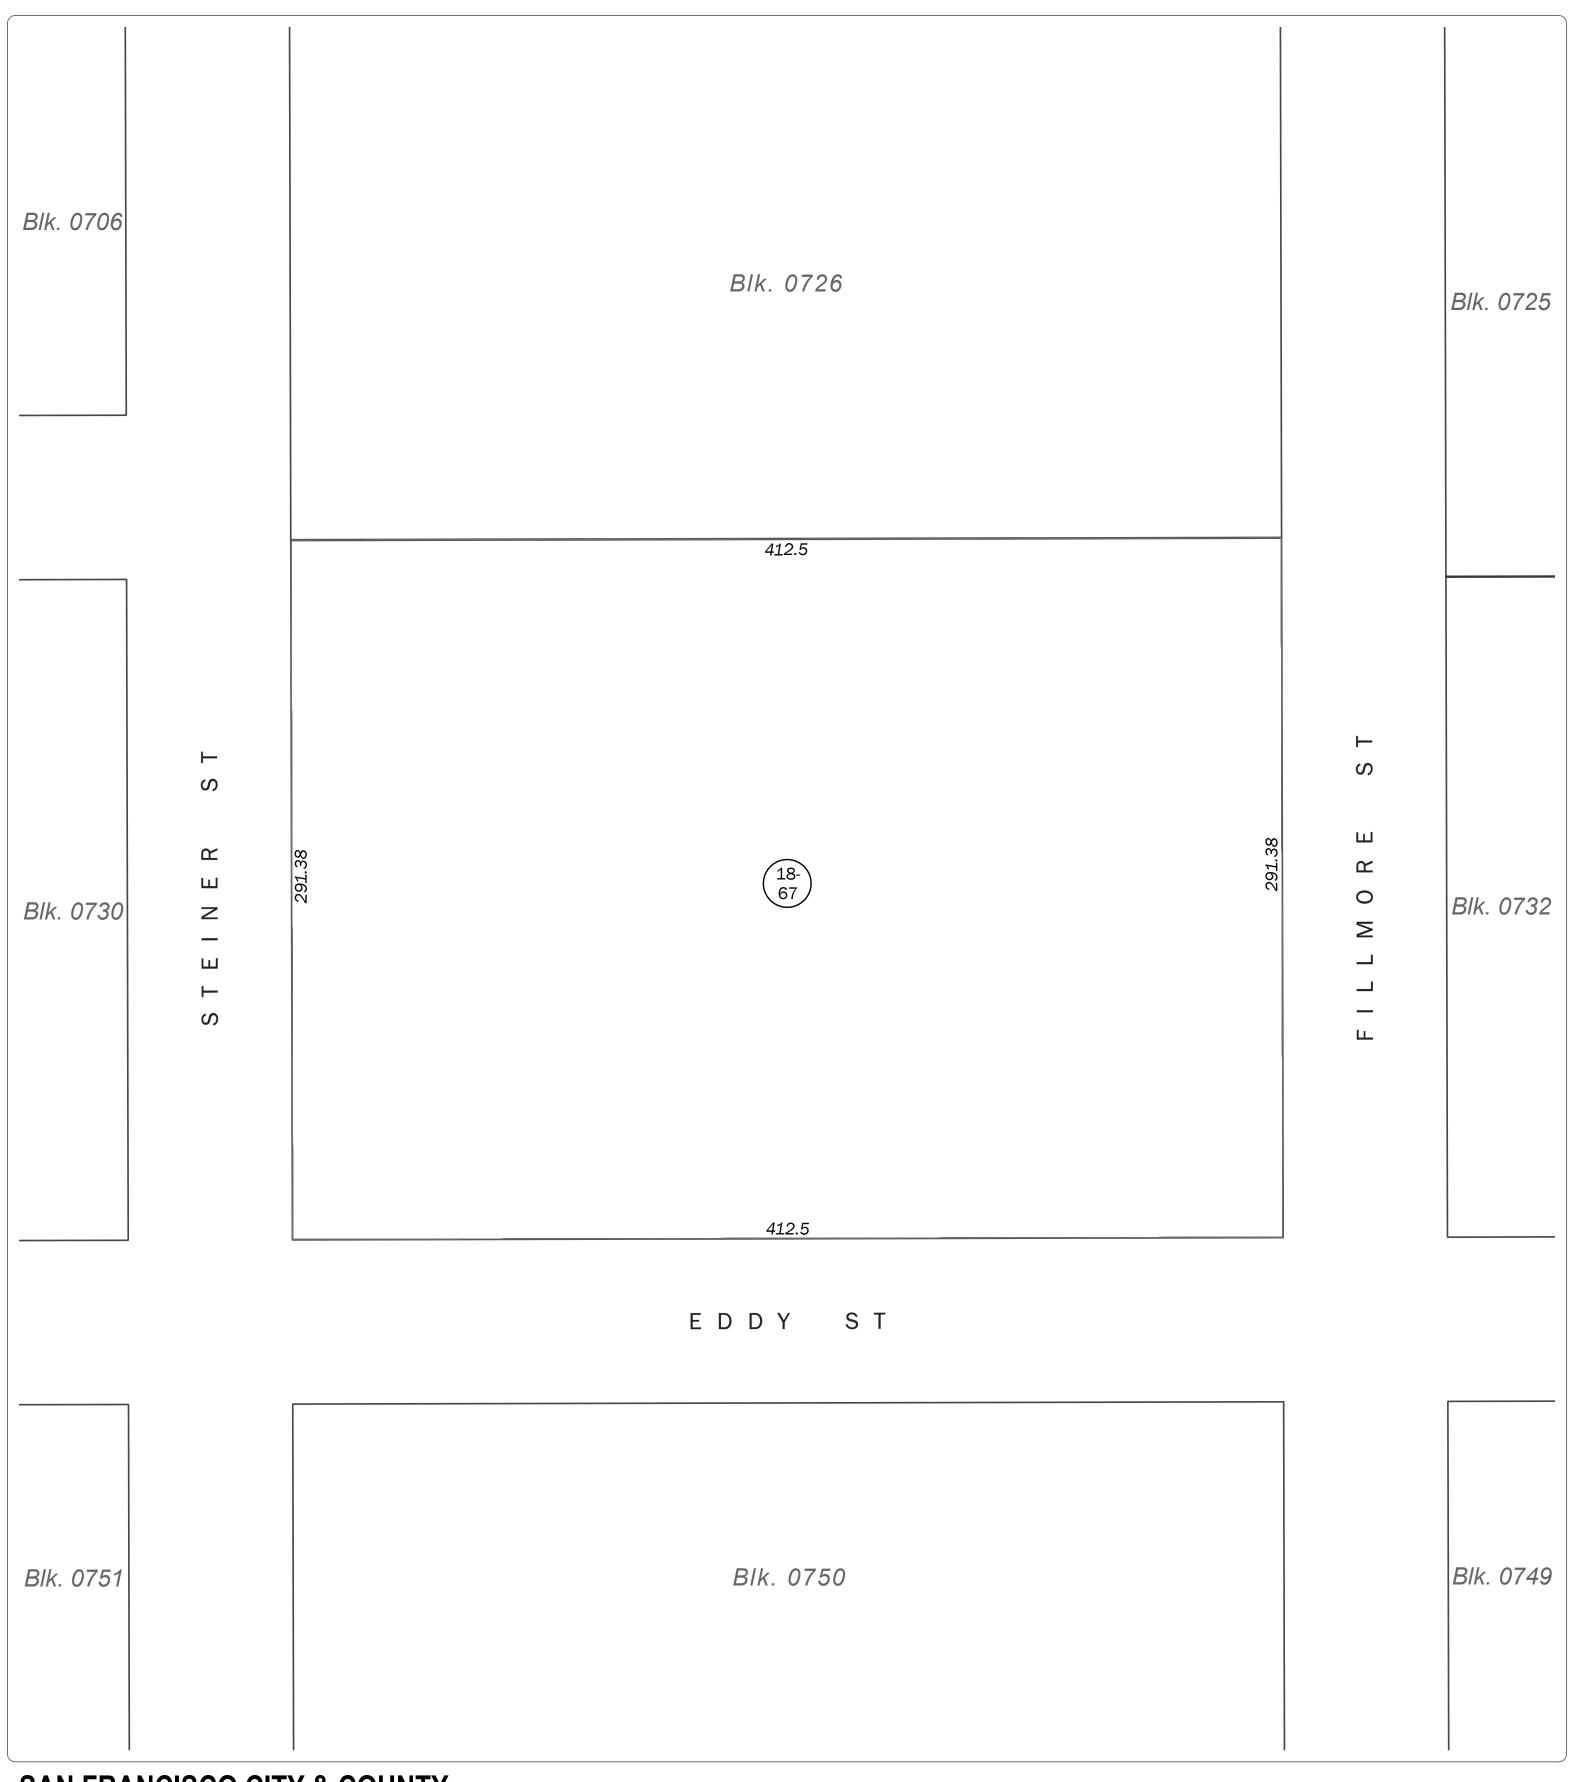

## SAN FRANCISCO CITY & COUNTY ASSESSOR'S BLOCK MAP

DISCLAIMER: THIS MAP WAS PREPARED FOR ASSESSMENT PURPOSES ONLY. ASSESSOR'S PARCELS MAY NOT COMPLY WITH LOCAL LOT-SPLIT OR BUILDING SITE ORDINANCES.

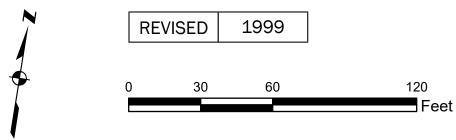

Volume 6 W A BLK. 361

Block 0731

SHEET 2 OF 2

## Revision History

From Lot	Change	To Lot	Year
15	into	14	1944
1-14, 16	into	17	1988
17, 0726/20	into	18-31	1999
19	into	32-67	1999

## SAN FRANCISCO CITY & COUNTY ASSESSOR'S BLOCK MAP