

Block 0761

SHEET 1 OF 2

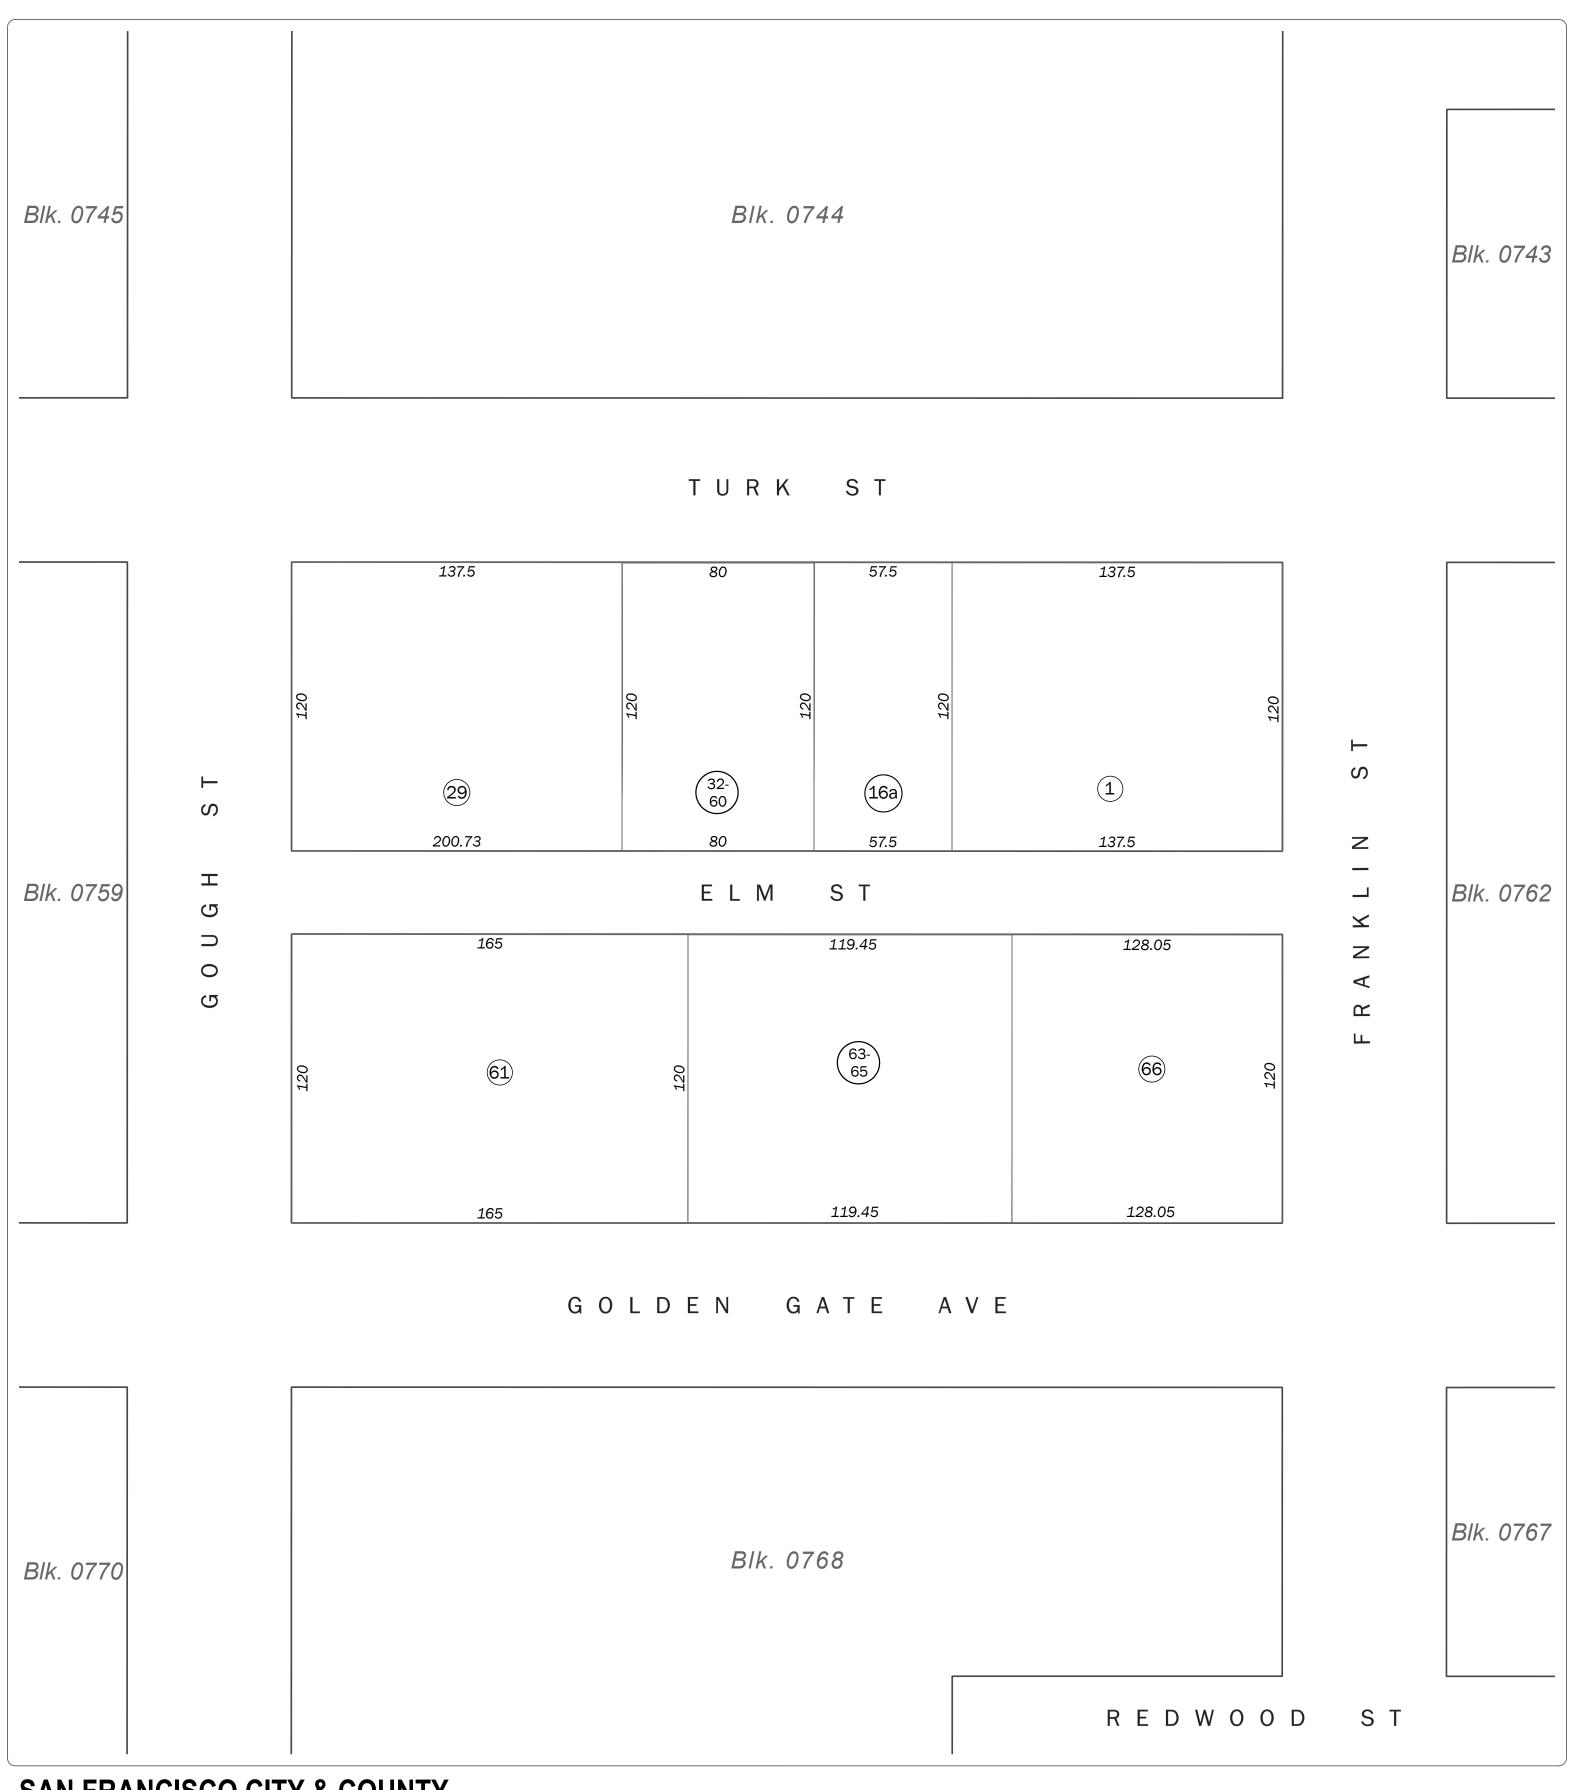

SAN FRANCISCO CITY & COUNTY ASSESSOR'S BLOCK MAP

DISCLAIMER: THIS MAP WAS PREPARED FOR ASSESSMENT PURPOSES ONLY. ASSESSOR'S PARCELS MAY NOT COMPLY WITH LOCAL LOT-SPLIT OR BUILDING SITE ORDINANCES.

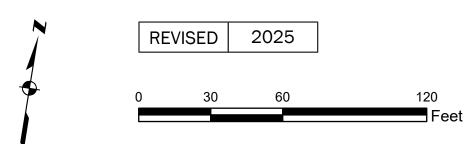

W A BLK. 135

SHEET 2 OF 2

Revision History

From Lot	Change	To Lot	Year
2,4	into	2	1944
4	into	2	1944
9	into	8	1944
17-18	into	1	1954
11A, ptn 12	into	20	1957
5	into	21, 22	1957
ptn 12	into	19	1957
13-15	into	24	1958
16	into	25, 26	1958
6A, 6-8, 10, 20-21	into	23	1958
24, 25	into	27	1961
11, 19	into	28	1974
26, Portion of 27	into	31	2006
31	into	32-60	2008
23, 28	into	61-62	2011
2, 3, 22, 62	into	63-66	2025

SAN FRANCISCO CITY & COUNTY ASSESSOR'S BLOCK MAP