

SHEET 1 OF 2

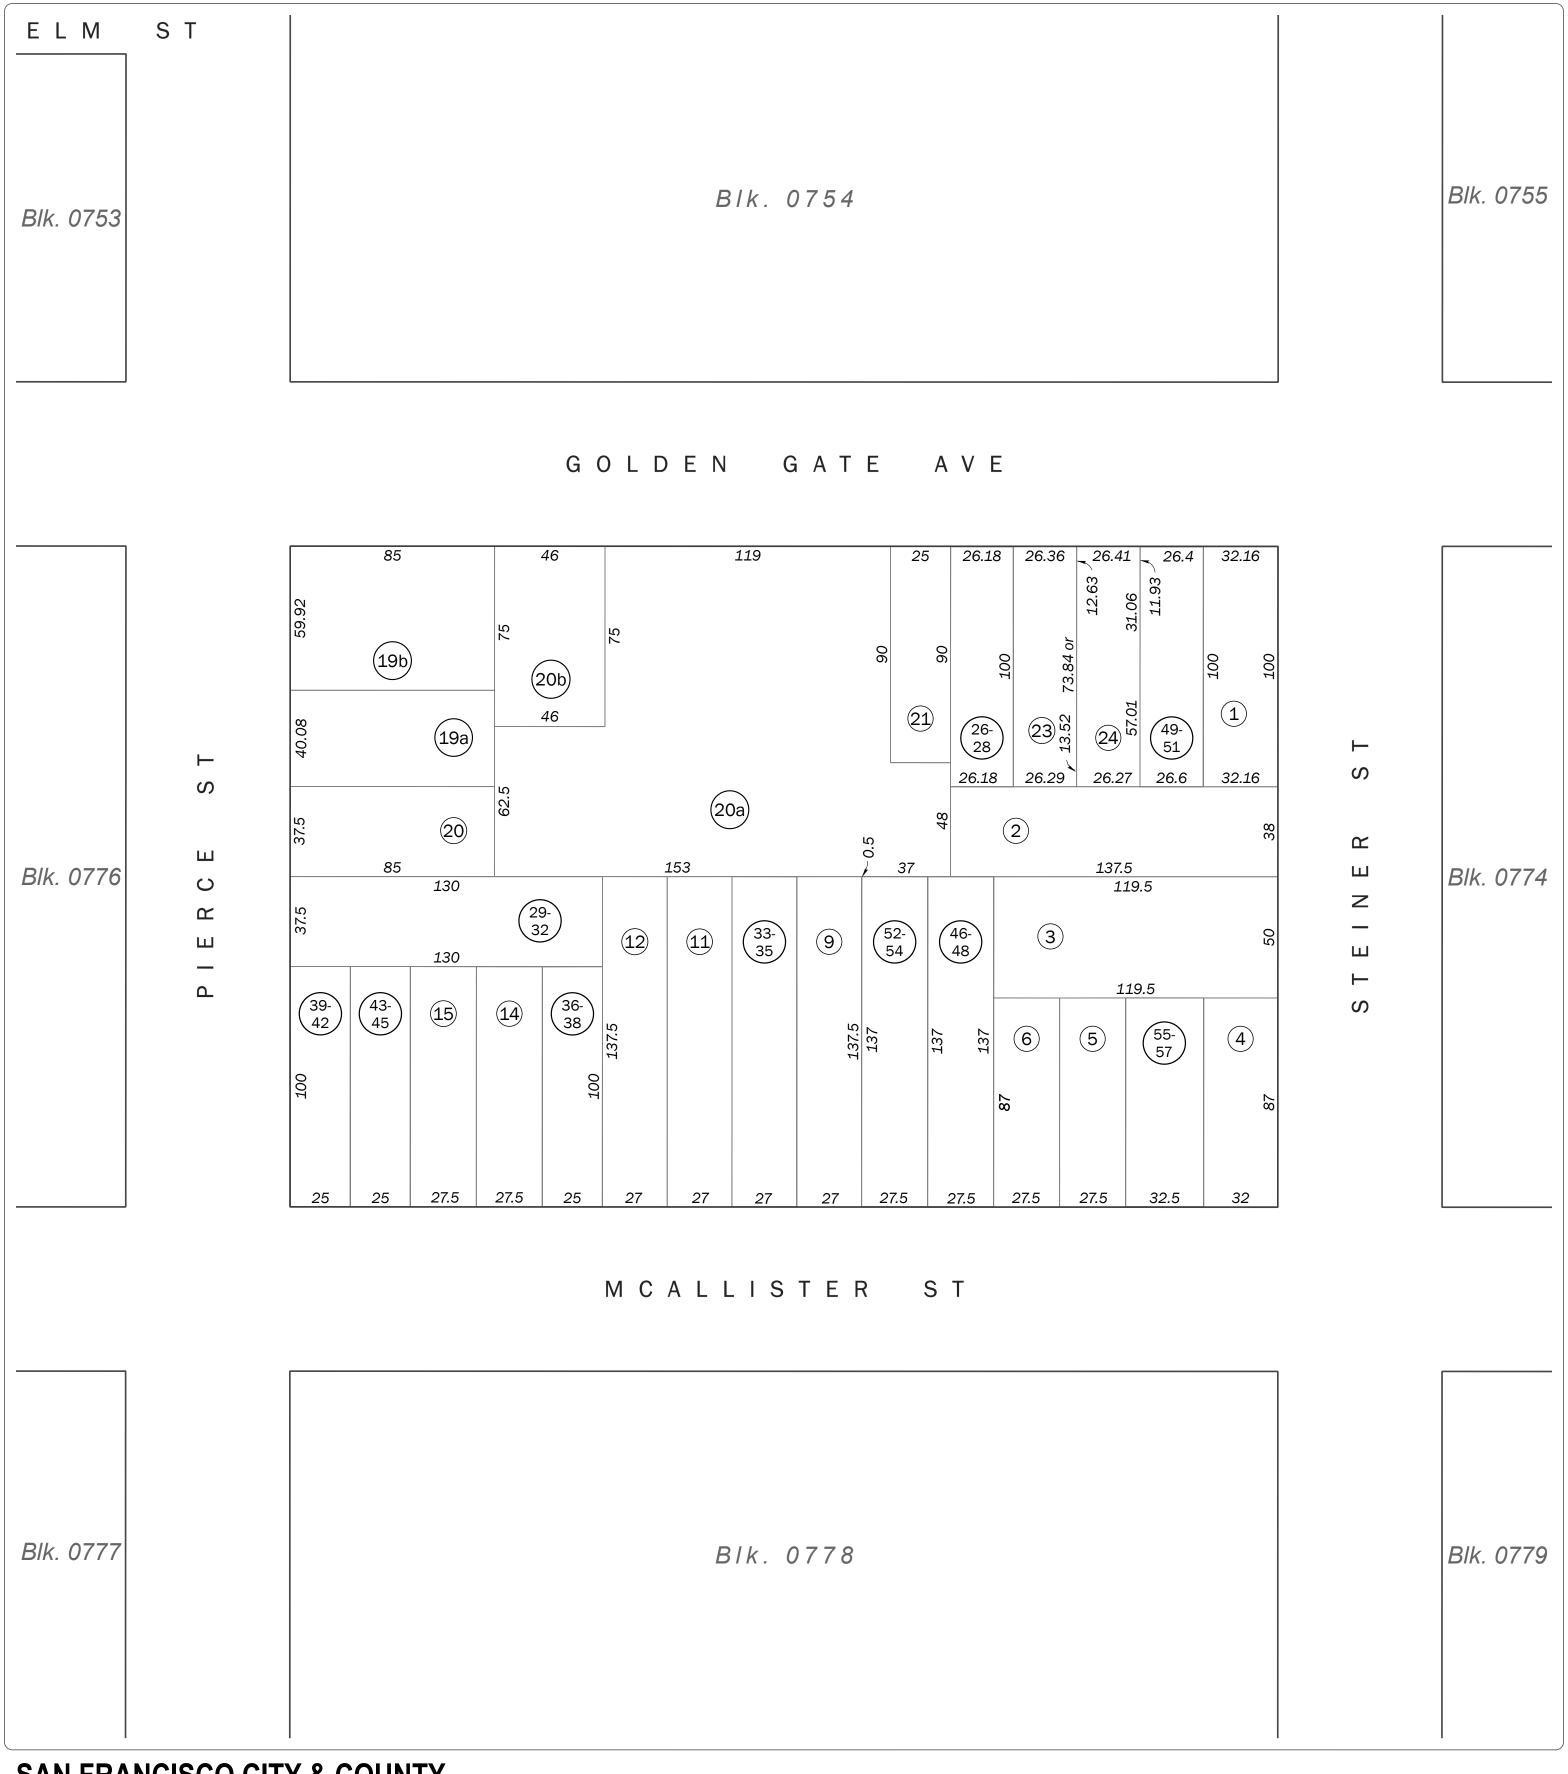

SAN FRANCISCO CITY & COUNTY ASSESSOR'S BLOCK MAP

DISCLAIMER: THIS MAP WAS PREPARED FOR ASSESSMENT PURPOSES ONLY. ASSESSOR'S PARCELS MAY NOT COMPLY WITH LOCAL LOT-SPLIT OR BUILDING SITE ORDINANCES.



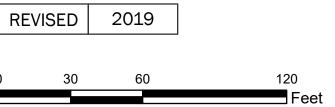

W A BLK. 381

SHEET 2 OF 2

Revision History

From Lot	Change	To Lot	Year
19	into	20	1935
22	into	26-28	1984
18	into	29-32	1995
10	into	33-35	2002
17	into	39-42	2008
13	into	36-38	2009
16	into	43-45	2015
25	into	49-51	2015
7	into	46-48	2015
8	into	52-54	2018
4A	into	55-57	2019

SAN FRANCISCO CITY & COUNTY ASSESSOR'S BLOCK MAP