

Block 0779

SHEET 1 OF 2

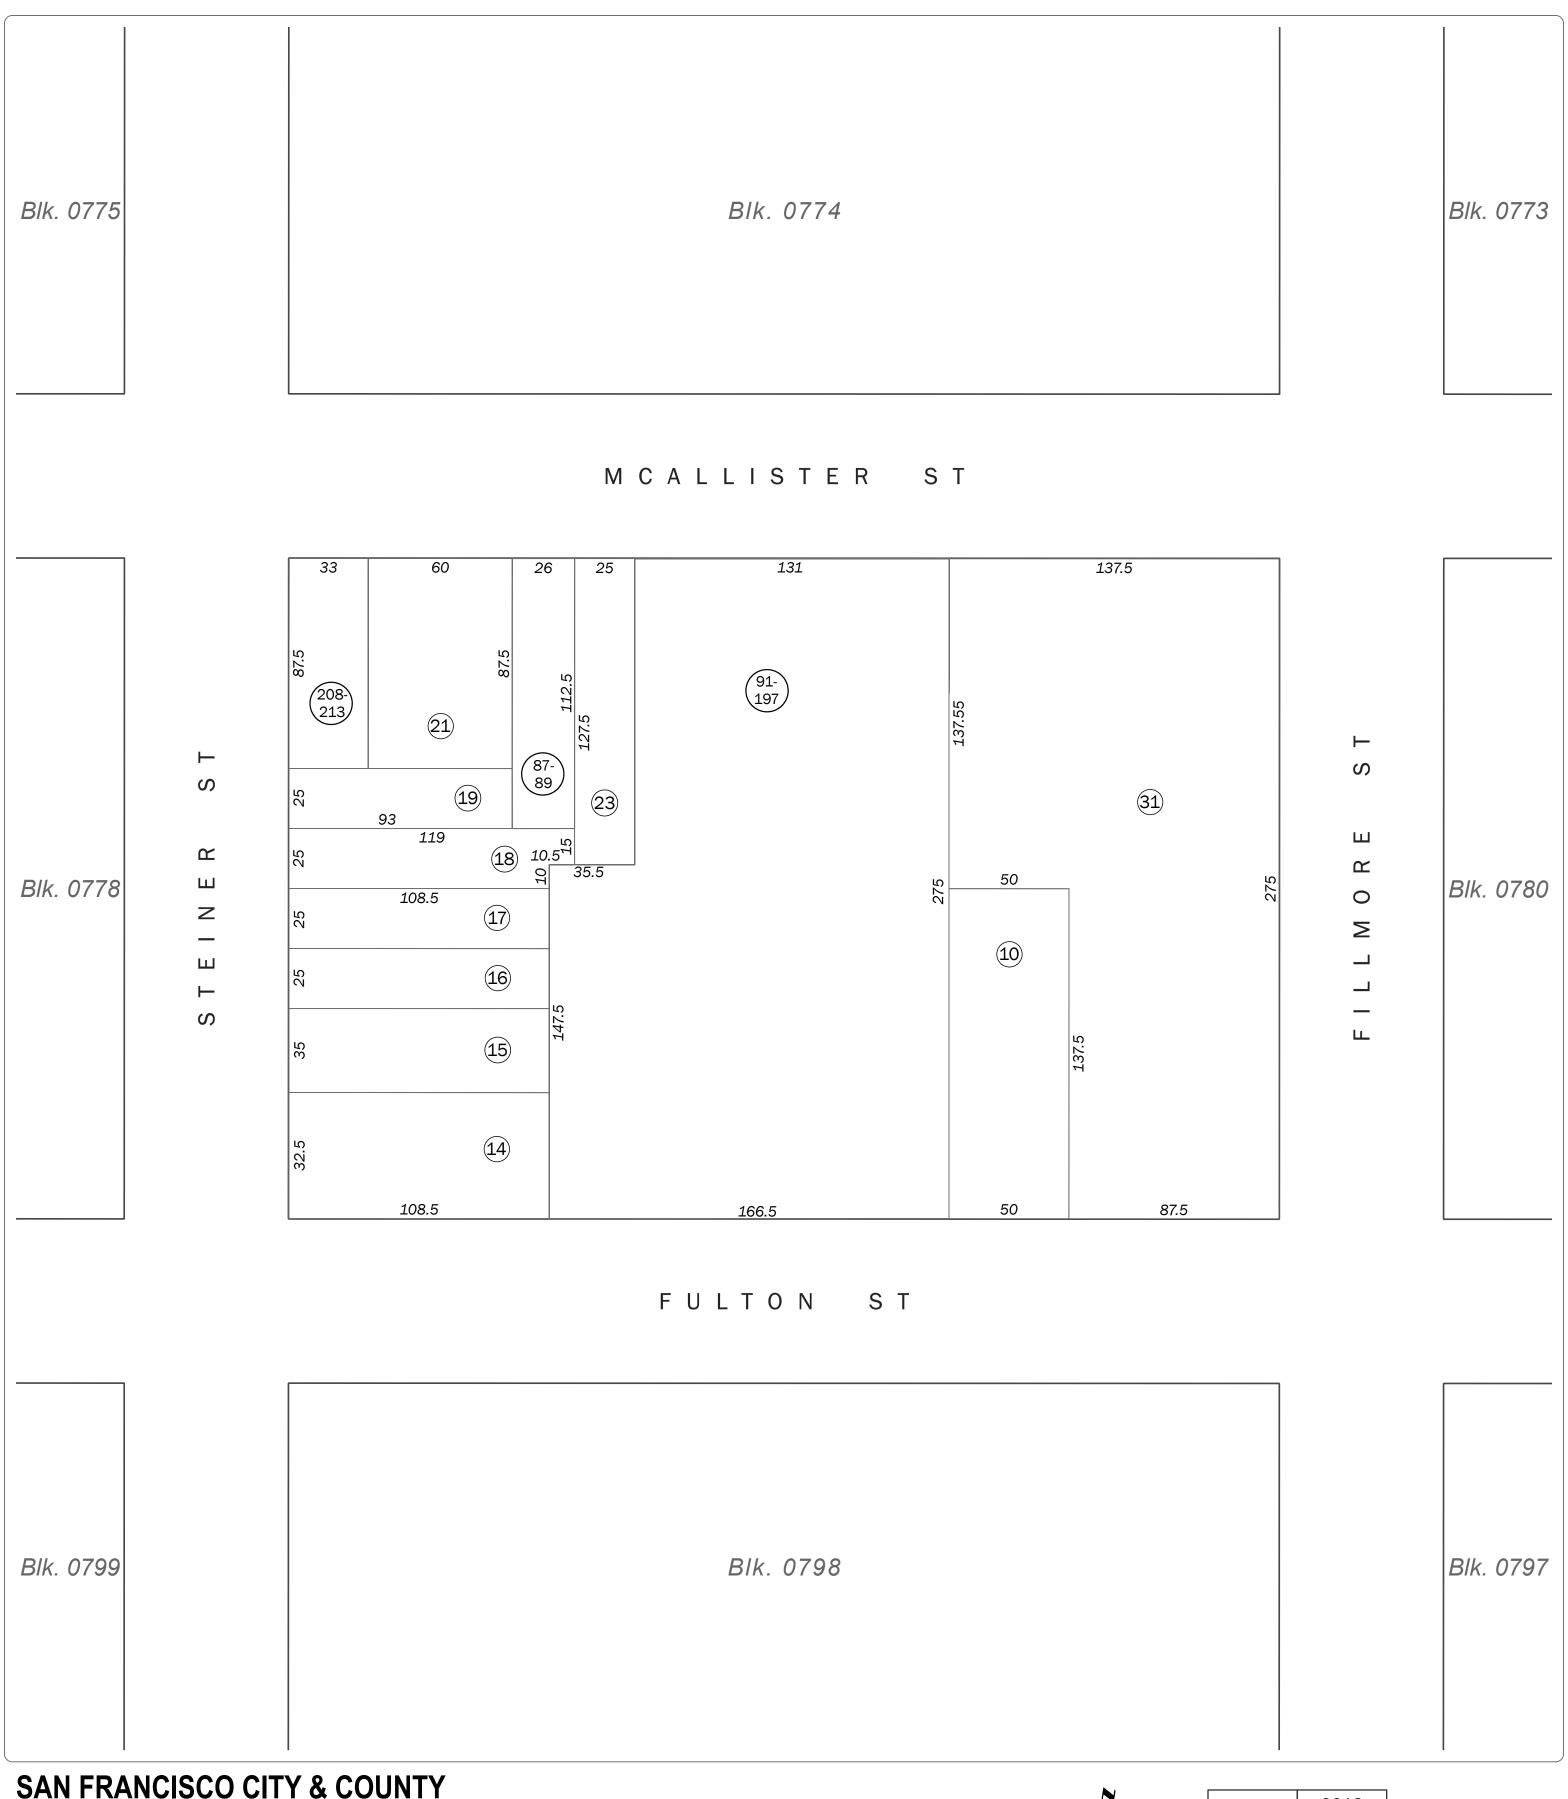

SAN FRANCISCO CITY & COUNTY ASSESSOR'S BLOCK MAP

DISCLAIMER: THIS MAP WAS PREPARED FOR ASSESSMENT PURPOSES ONLY. ASSESSOR'S PARCELS MAY NOT COMPLY WITH LOCAL LOT-SPLIT OR BUILDING SITE ORDINANCES.

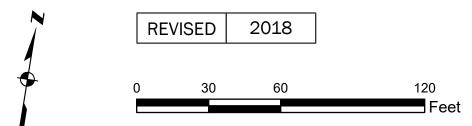

Volume 6 W A BLK. 365

Block 0779

SHEET 2 OF 2

Revision History

From Lot	Change	To Lot	Year
1-9, 29-30	into	31	1974
22	into	87-89	1995
11-13, 24-28, 12A,	into	90	1999
13A			
90	into	91-93	2000
92	into	94-134	2000
93	into	135-197	2007
20	into	208-213	2018

SAN FRANCISCO CITY & COUNTY ASSESSOR'S BLOCK MAP

DISCLAIMER: THIS MAP WAS PREPARED FOR ASSESSMENT PURPOSES ONLY. ASSESSOR'S PARCELS MAY NOT COMPLY WITH LOCAL LOT-SPLIT OR BUILDING SITE ORDINANCES.