

Block 0785

SHEET 1 OF 2

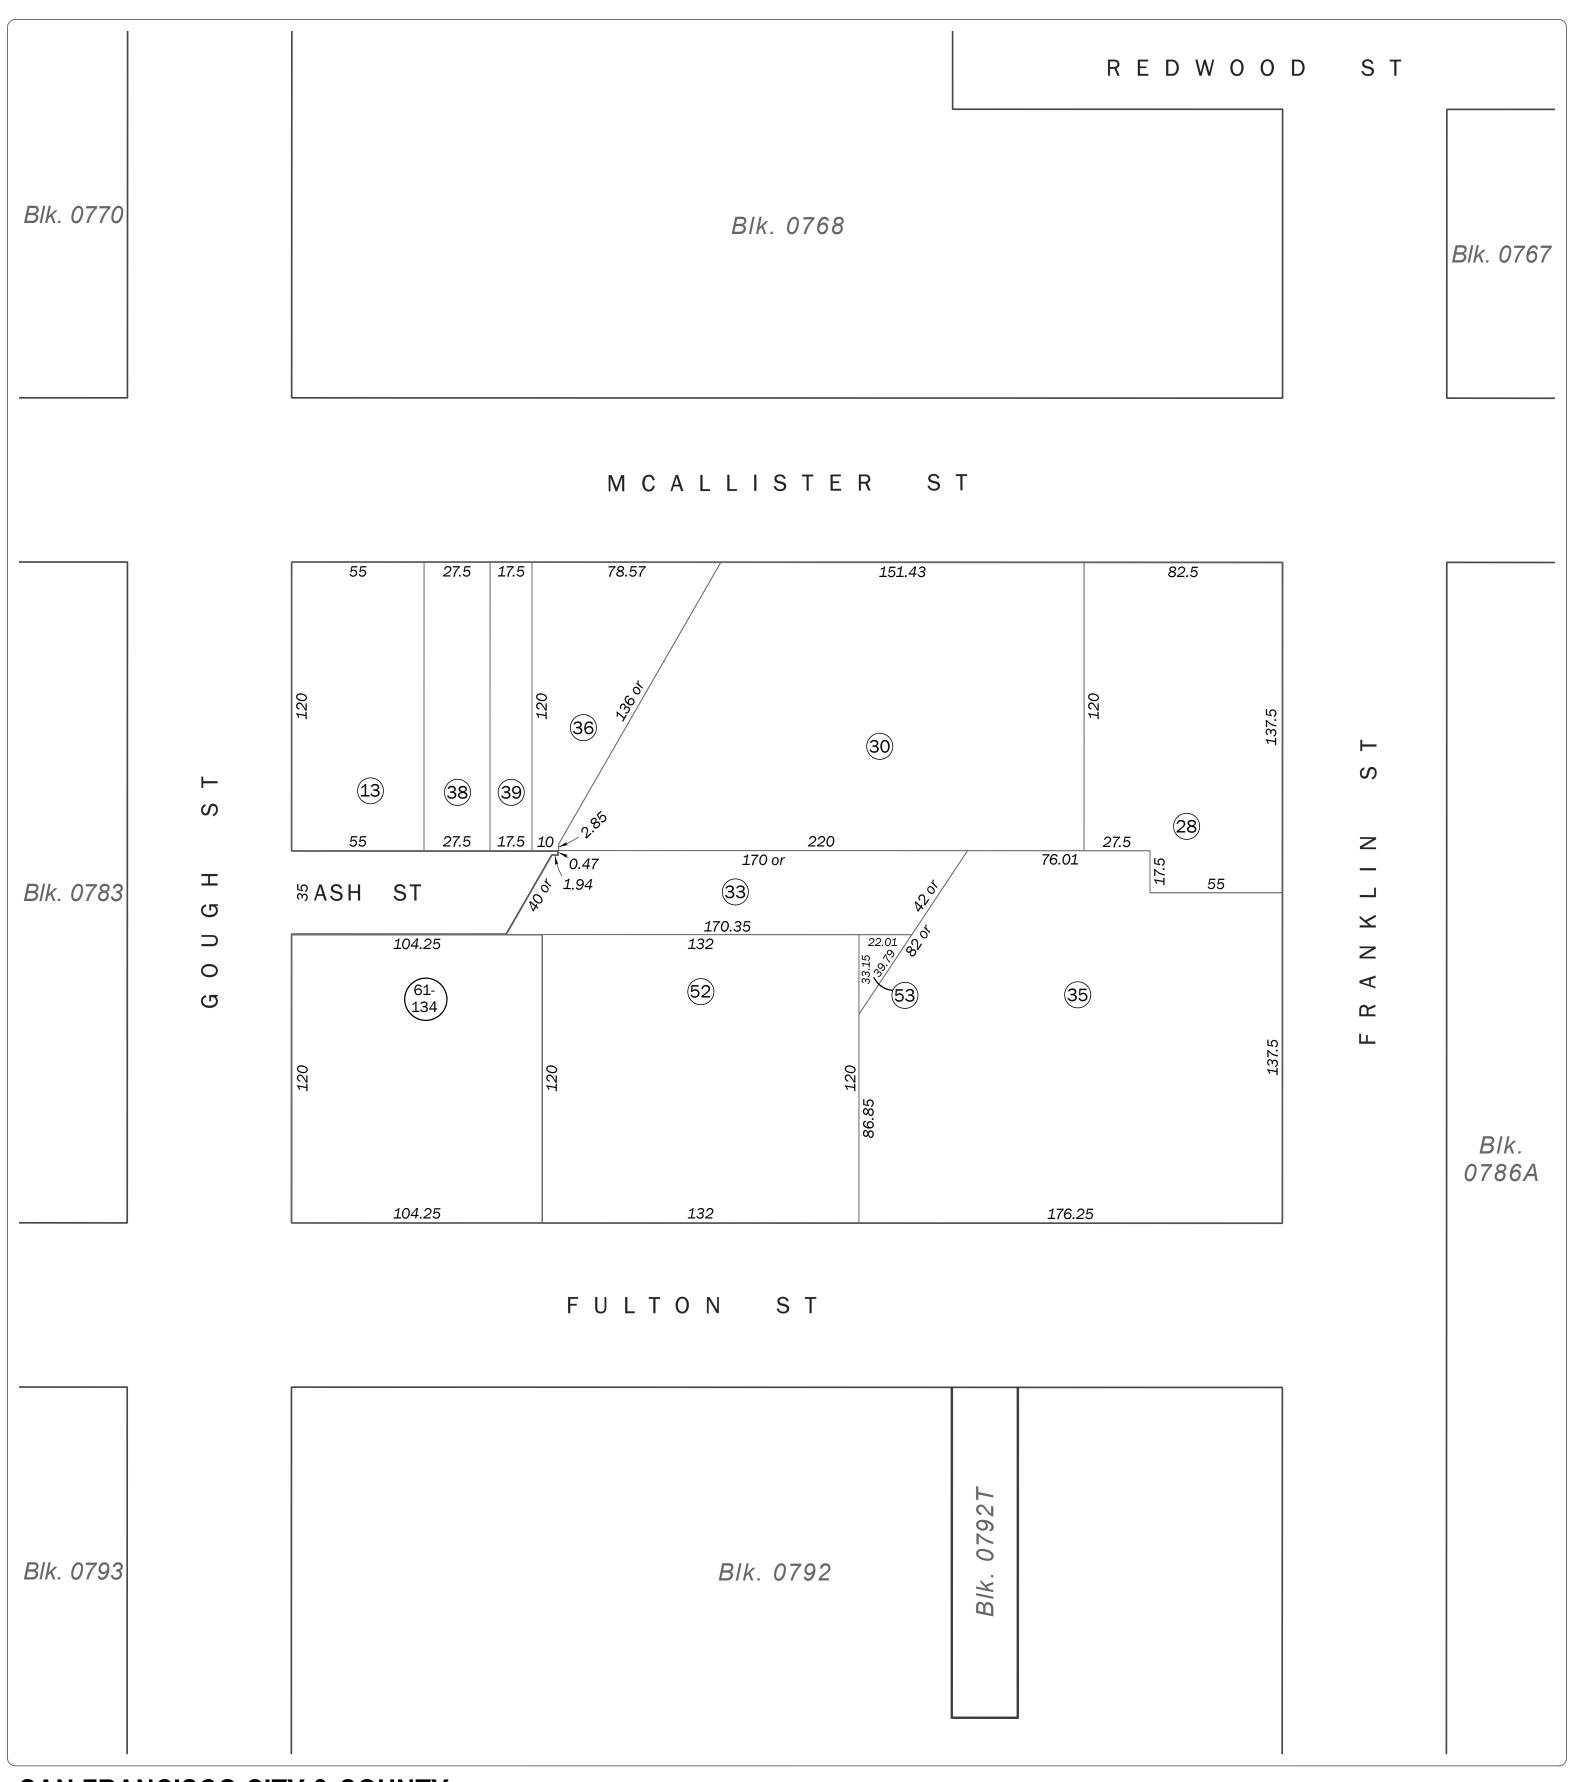

## SAN FRANCISCO CITY & COUNTY ASSESSOR'S BLOCK MAP

DISCLAIMER: THIS MAP WAS PREPARED FOR ASSESSMENT PURPOSES ONLY. ASSESSOR'S PARCELS MAY NOT COMPLY WITH LOCAL LOT-SPLIT OR BUILDING SITE ORDINANCES.

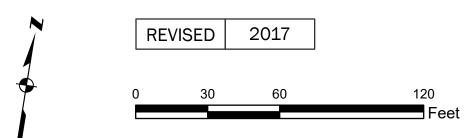

W A BLK 137

SHEET 2 OF 2

## Revision History

From Lot	Change	To Lot	Year
22	into	21	1933
5	into	4	1941
11A	into	12	1944
16	into	24, 25	1957
17, 18, 24, 25	into	26, 27	1958
1, 2	into	28	1959
11, 12	into	29	1959
19, 20, 21, 23, 27	into	30	1959
26	into	31, 32	1961
Street	into	33, 34	1976
14, 15, 31, 32	into	36, 37	1977
3,4, 6-10, 34	into	35	1977
37	into	38, 39	1982
13	into	Private	1984
29	into	51-53	2014
51	into	61-134	2017

## SAN FRANCISCO CITY & COUNTY ASSESSOR'S BLOCK MAP