

Block 0792

SHEET 1 OF 2

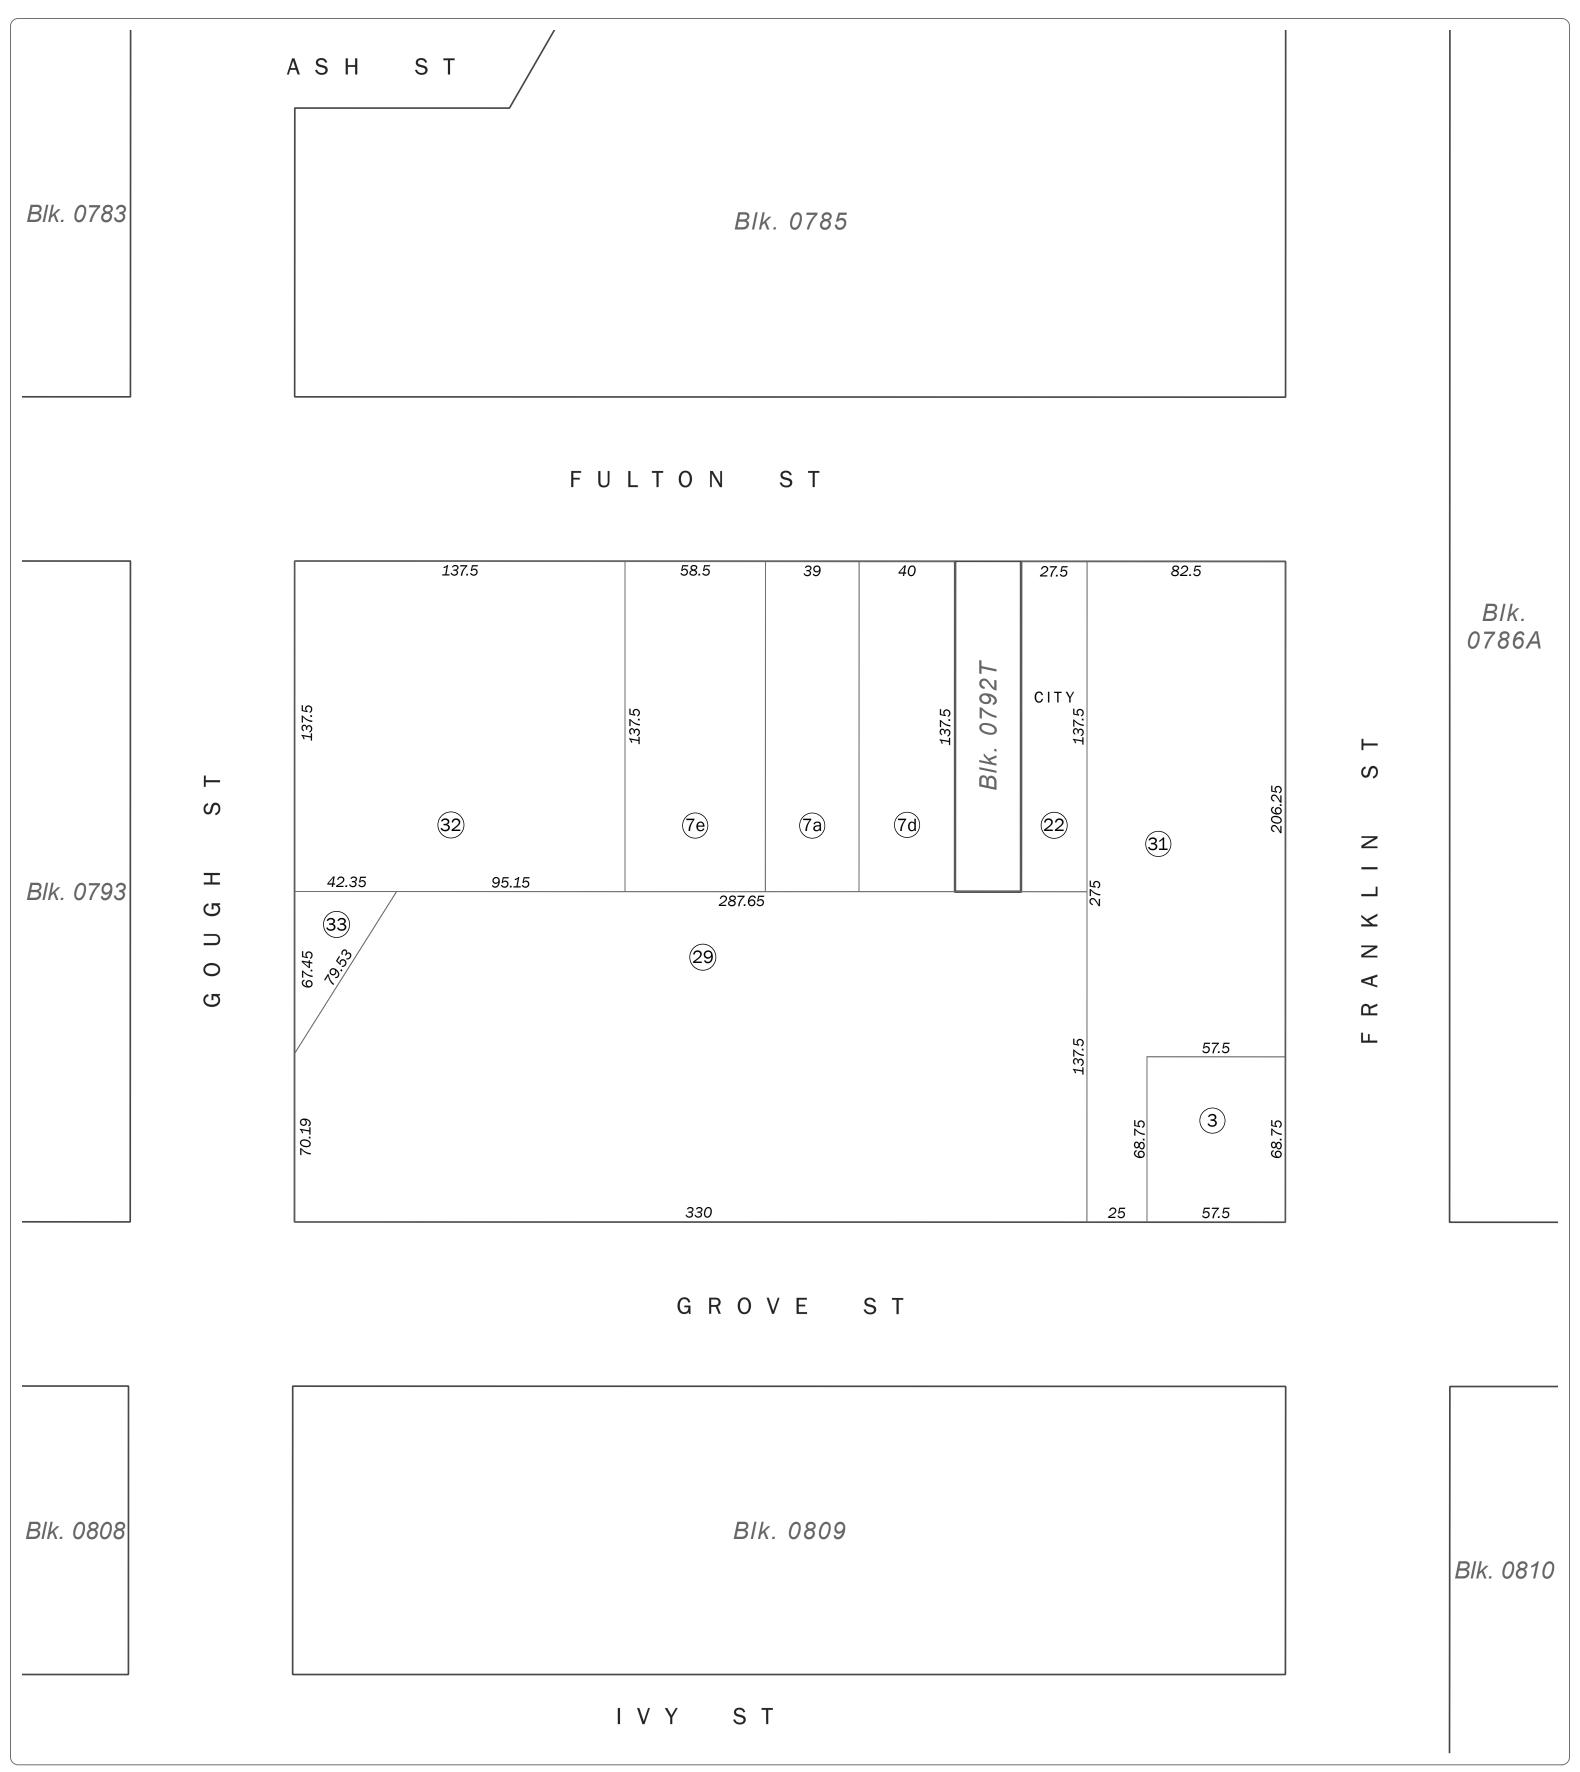

SAN FRANCISCO CITY & COUNTY ASSESSOR'S BLOCK MAP

DISCLAIMER: THIS MAP WAS PREPARED FOR ASSESSMENT PURPOSES ONLY. ASSESSOR'S PARCELS MAY NOT COMPLY WITH LOCAL LOT-SPLIT OR BUILDING SITE ORDINANCES.

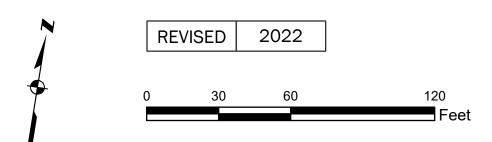

Volume 6 W A BLK. 138

Block 0792

SHEET 2 OF 2

Revision History

From Lot	Change	To Lot	Year
5	into	4	1944
12	into	24, 25	1957
13-20, 25	into	26	1961
26	into	27, 28	1981
2, 4, 6-11, 23, 24, 27	into	29, 30	1982
1, 30	into	31	1983
28	into	32-33	2022

SAN FRANCISCO CITY & COUNTY ASSESSOR'S BLOCK MAP

DISCLAIMER: THIS MAP WAS PREPARED FOR ASSESSMENT PURPOSES ONLY. ASSESSOR'S PARCELS MAY NOT COMPLY WITH LOCAL LOT-SPLIT OR BUILDING SITE ORDINANCES.