

Block 0806

SHEET 1 OF 2

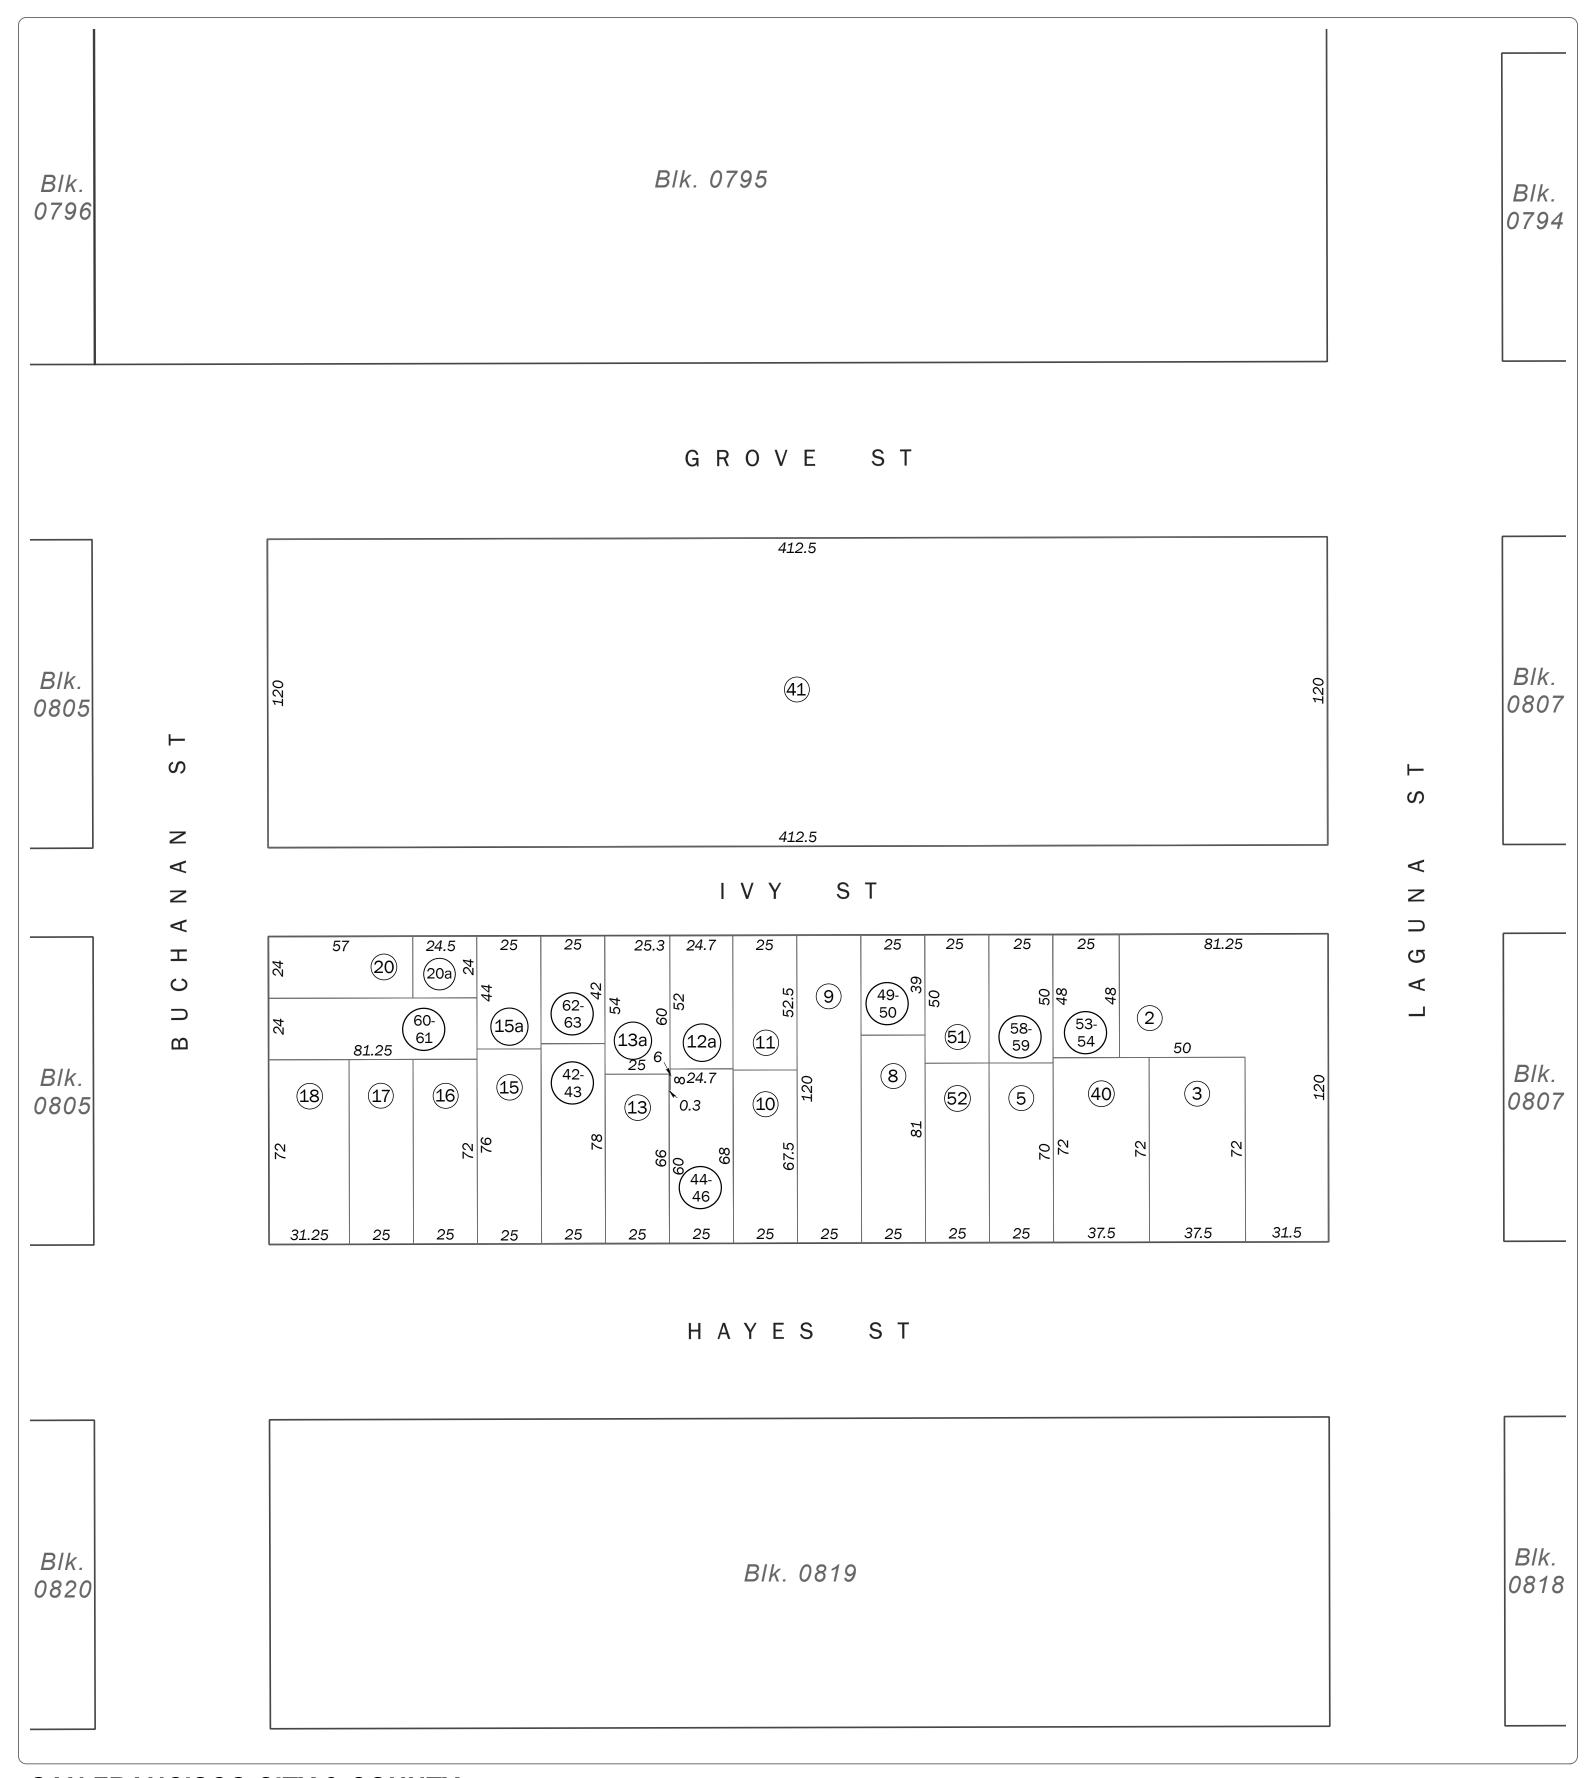

SAN FRANCISCO CITY & COUNTY ASSESSOR'S BLOCK MAP

DISCLAIMER: THIS MAP WAS PREPARED FOR ASSESSMENT PURPOSES ONLY. ASSESSOR'S PARCELS MAY NOT COMPLY WITH LOCAL LOT-SPLIT OR BUILDING SITE ORDINANCES.

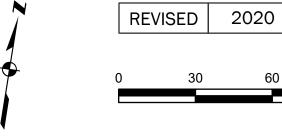

120

W A BLK. 222

Volume 6

Block 0806

SHEET 2 OF 2

Revision History

From Lot	Change	To Lot	Year
25	into	24	1944
27-29	into	26	1944
4	into	39, 40	1957
1, 21-24, 26, 30-38	into	41	1975
14	into	42-43	1984
8A	into	49-50	1988
39	into	53-54	1998
7	into	50-51	2000
12	into	44-46	2001
6	into	58-59	2011
19	into	60-61	2019
14A	into	62, 63	2020

SAN FRANCISCO CITY & COUNTY ASSESSOR'S BLOCK MAP