
SHEET 1 OF 2

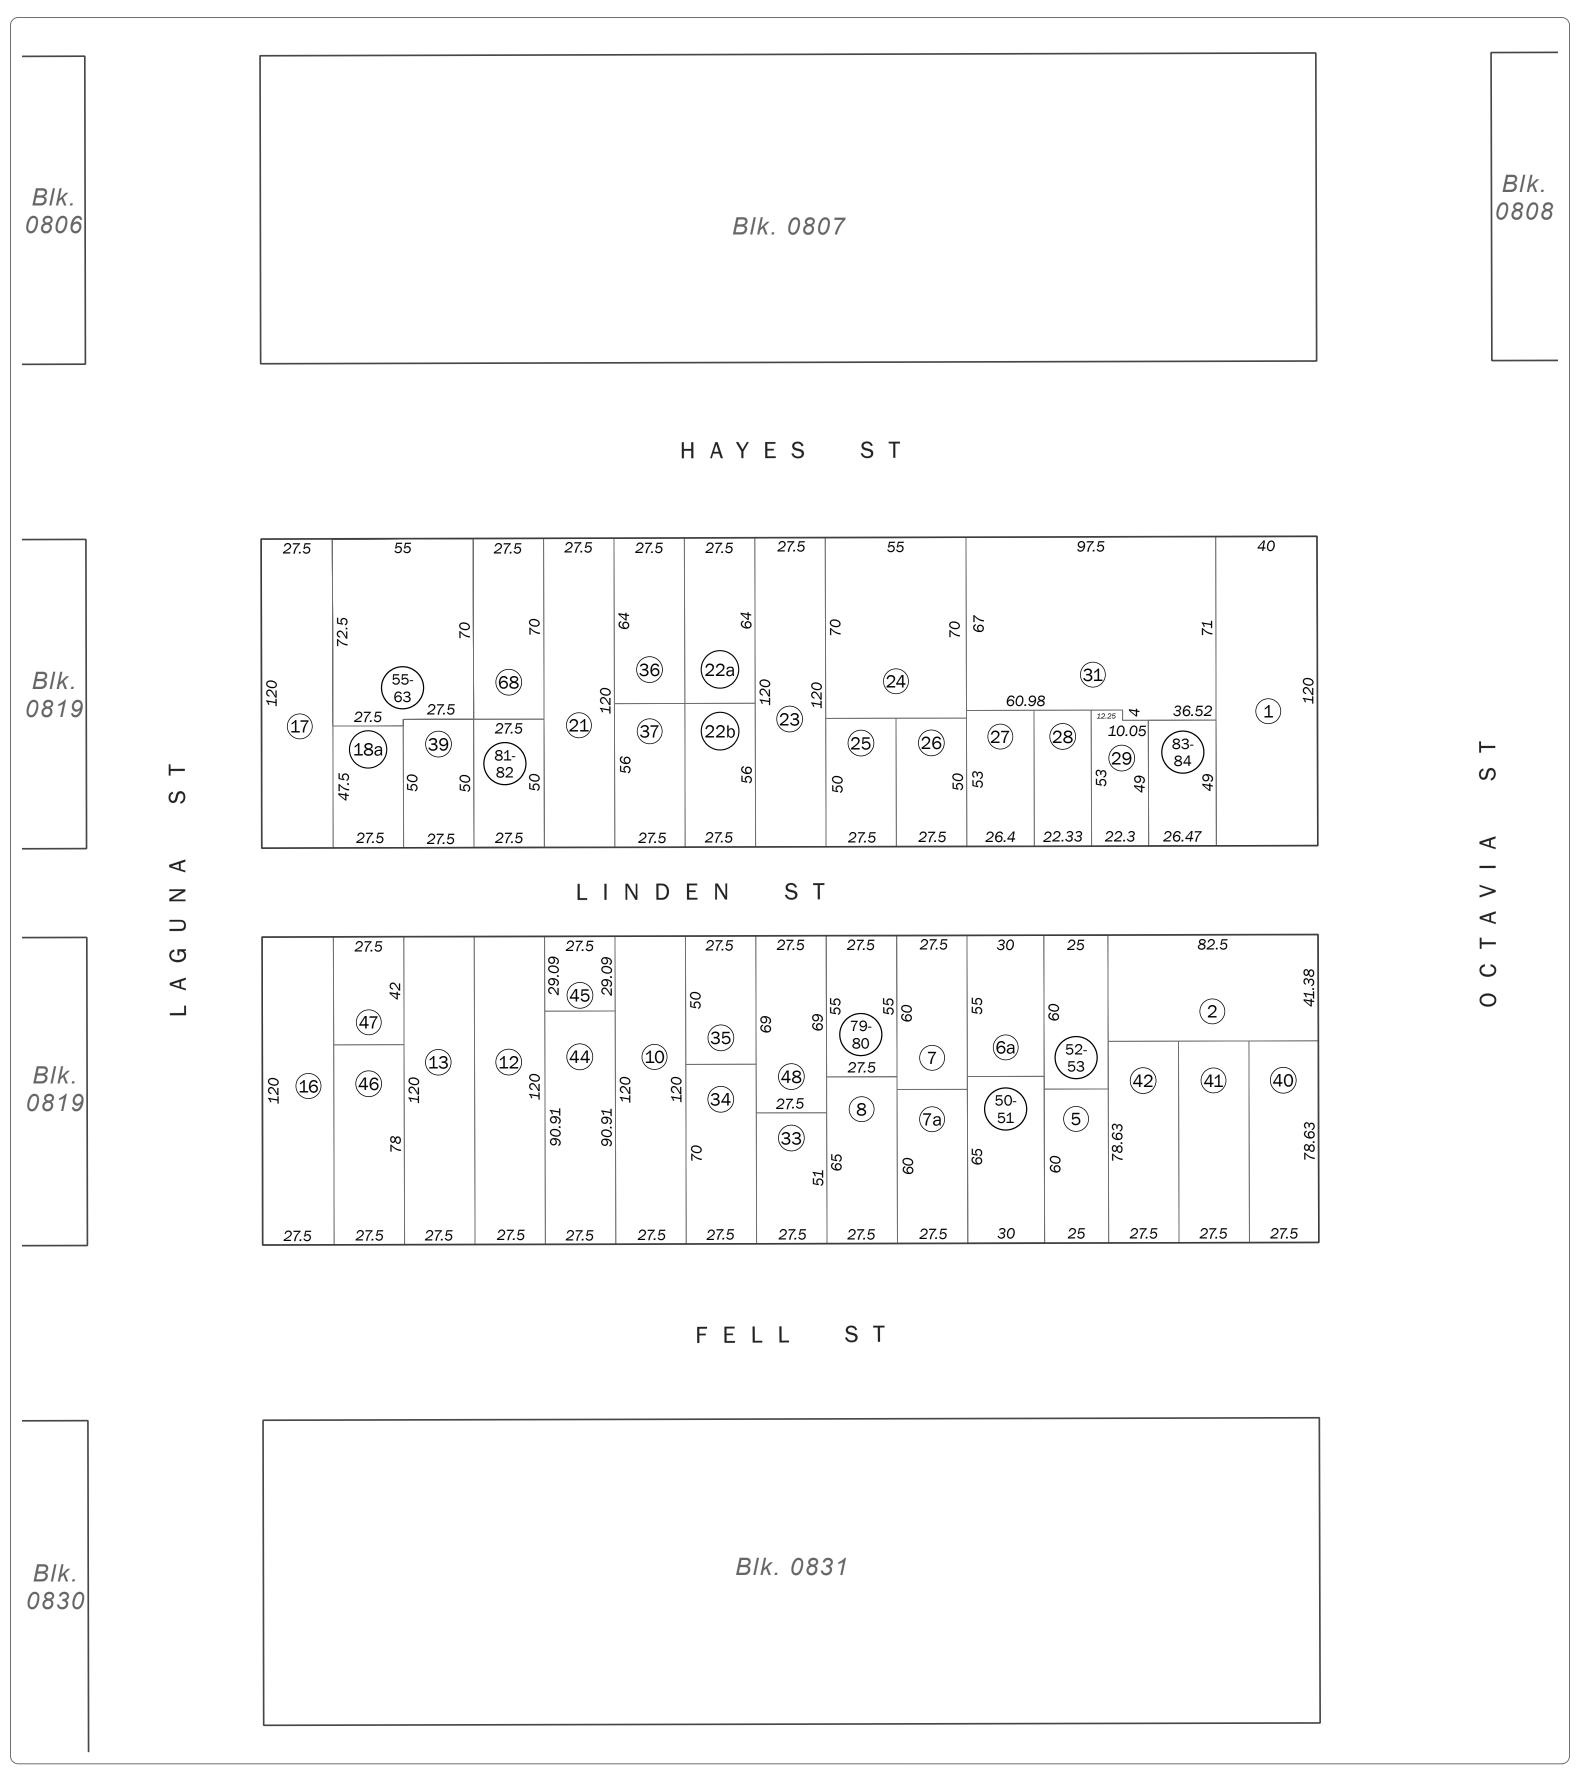

W. A. BLK. 209

## SAN FRANCISCO CITY & COUNTY ASSESSOR'S BLOCK MAP

REVISED 2020

0 30 60 120
Feet

W. A. BLK. 209

SHEET 2 OF 2

## Revision History

From Lot	Change	To Lot	Year
14	into	13	1944
1A	into	27-31	1954
19	into	38, 39	1966
3, 4	into	40, 41, 42	1971
8A, 32	into	43	1977
11	into	44-45	1980
15	into	46-47	1984
6	into	20-51	1992
5A	into	52-53	1998
18, 38	into	54	2002
54	into	55-63	2004
43	into	48-49	2009
20	into	68-69	2013
49	into	79-80	2017
69	into	81-82	2019
30	into	83, 84	2020

## SAN FRANCISCO CITY & COUNTY ASSESSOR'S BLOCK MAP