

Block 0828

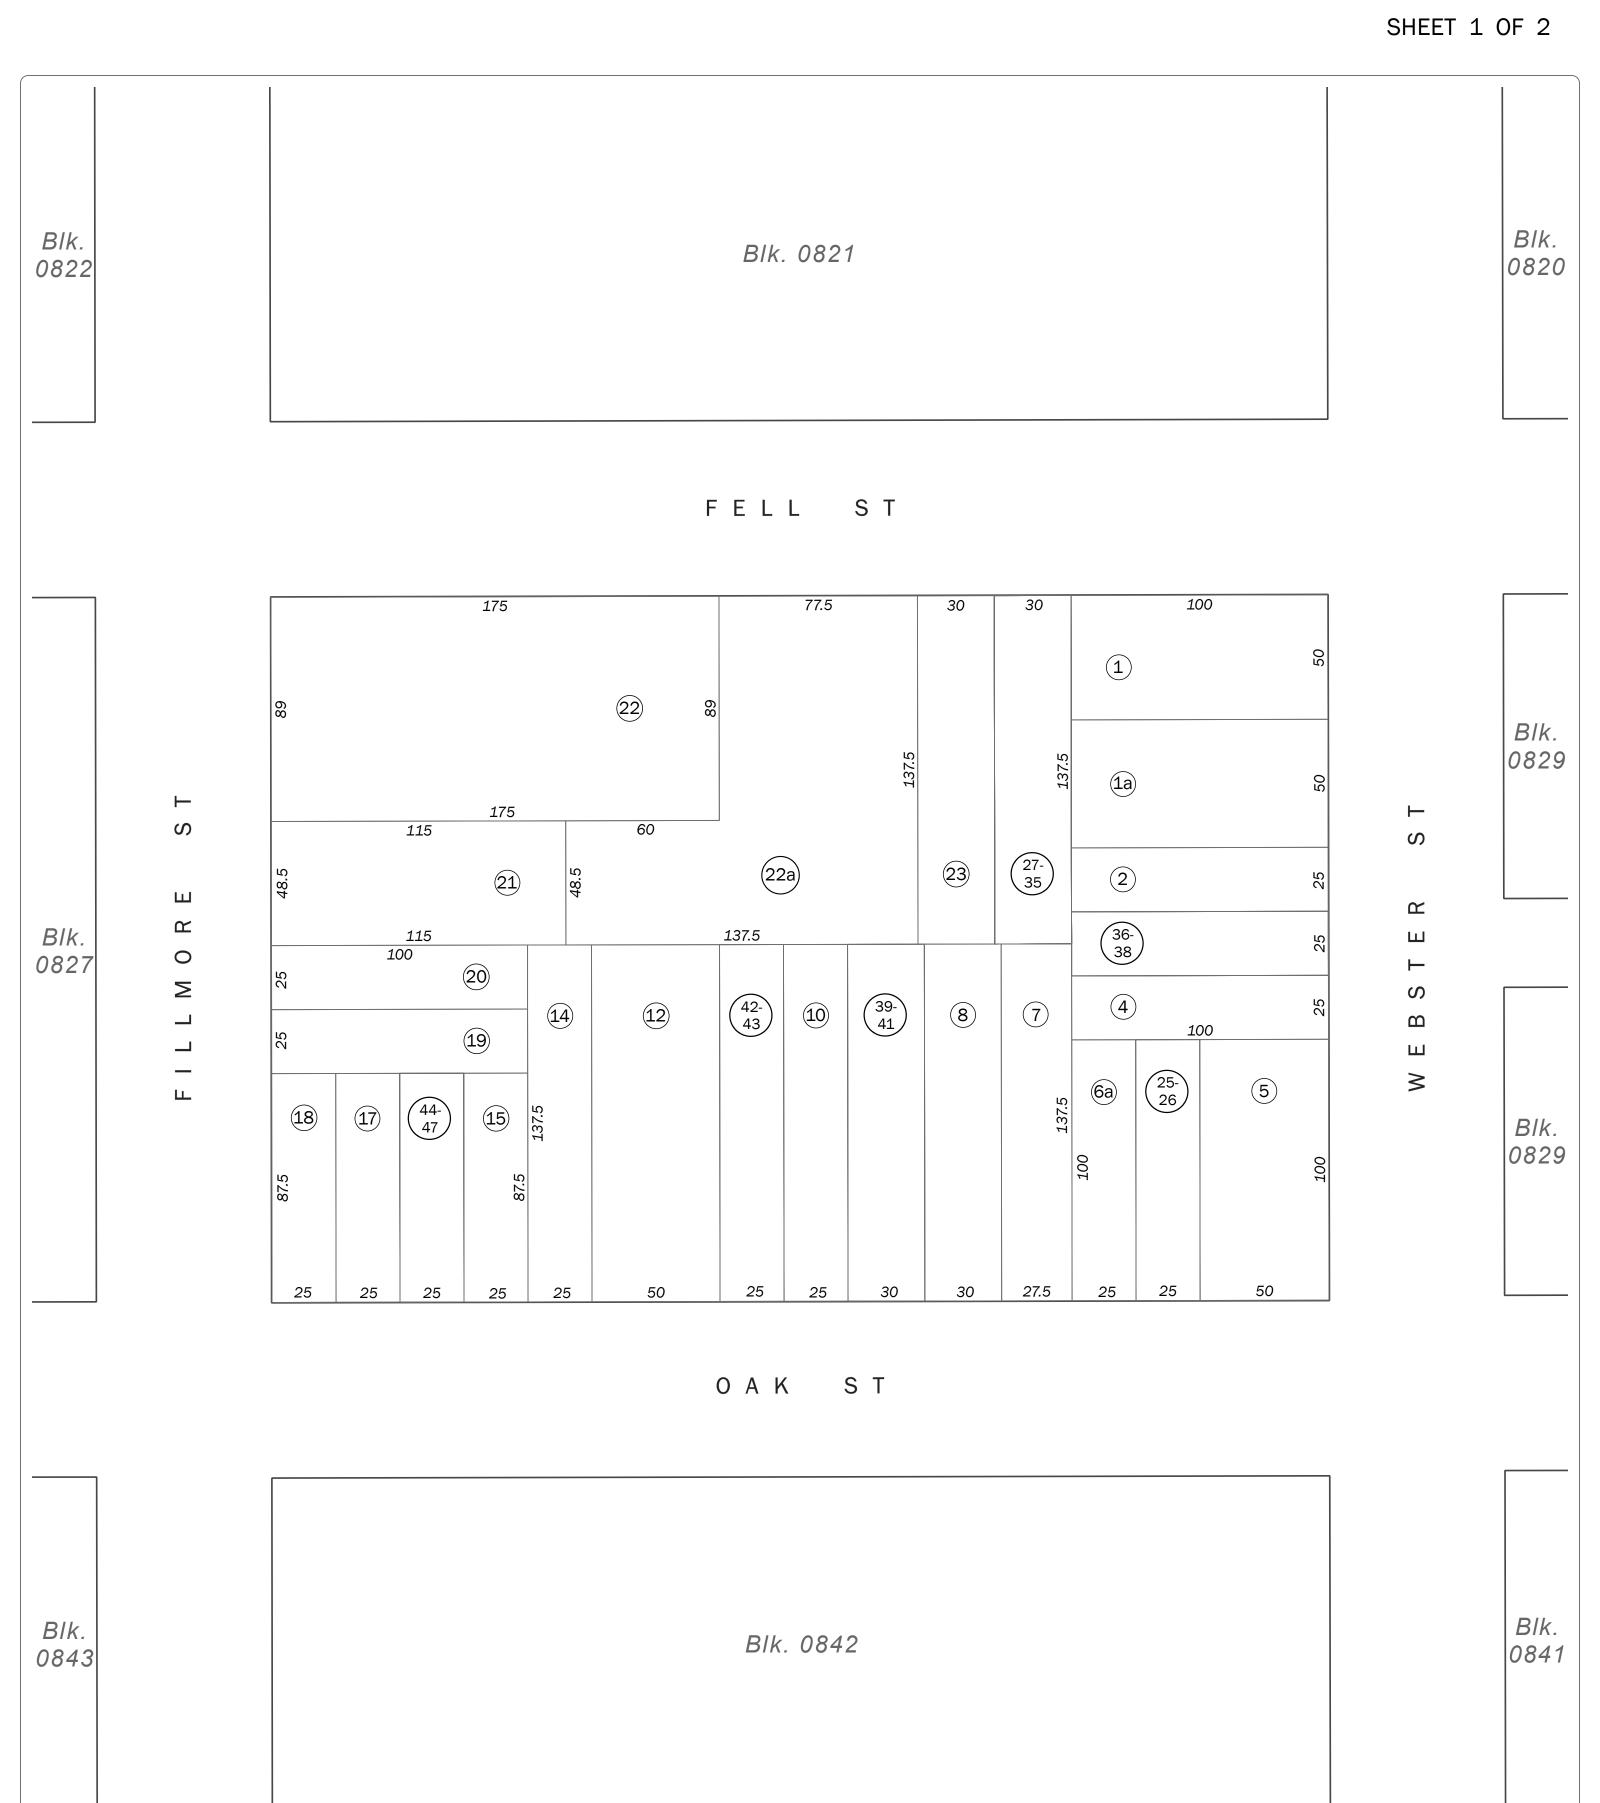

SAN FRANCISCO CITY & COUNTY ASSESSOR'S BLOCK MAP

DISCLAIMER: THIS MAP WAS PREPARED FOR ASSESSMENT PURPOSES ONLY. ASSESSOR'S PARCELS MAY NOT COMPLY WITH LOCAL LOT-SPLIT OR BUILDING SITE ORDINANCES.

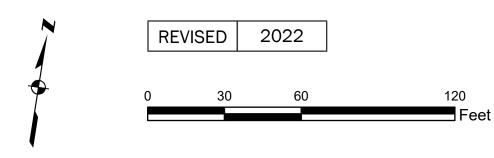

Volume 6 W A BLK. 298

Block 0828

SHEET 2 OF 2

Revision History

From Lot	Change	To Lot	Year
13	into	12	1944
24	into	27-35	1991
3	into	36-38	2001
6	into	25-26	2005
9	into	39-41	2009
11	into	42-43	2015
16	into	44-47	2022

SAN FRANCISCO CITY & COUNTY ASSESSOR'S BLOCK MAP