

SHEET 1 OF 2

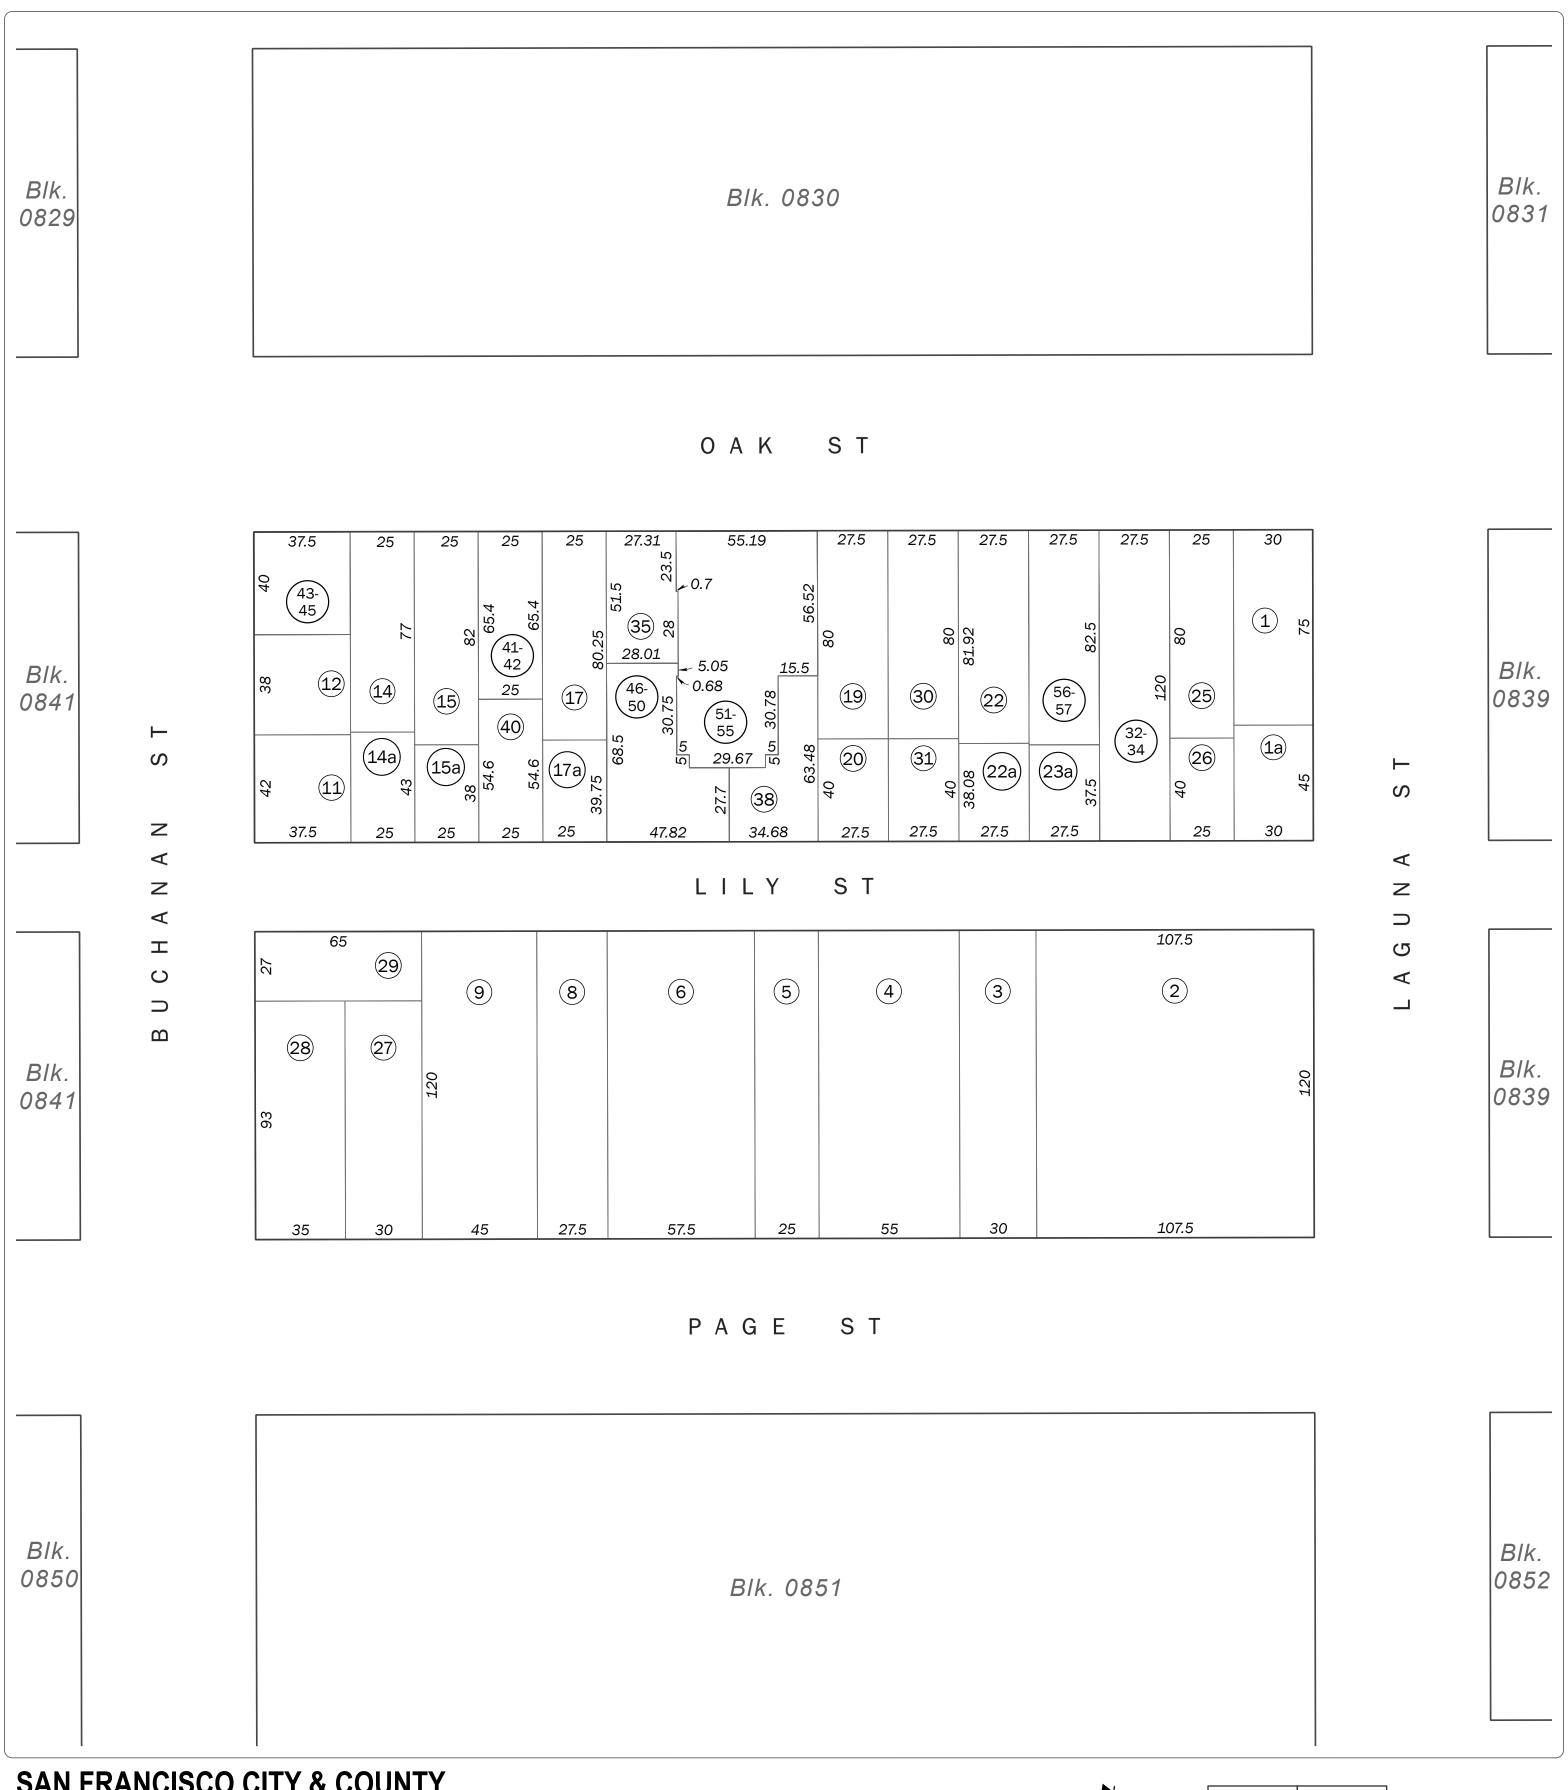

SAN FRANCISCO CITY & COUNTY ASSESSOR'S BLOCK MAP

DISCLAIMER: THIS MAP WAS PREPARED FOR ASSESSMENT PURPOSES ONLY. ASSESSOR'S PARCELS MAY NOT COMPLY WITH LOCAL LOT-SPLIT OR BUILDING SITE ORDINANCES.

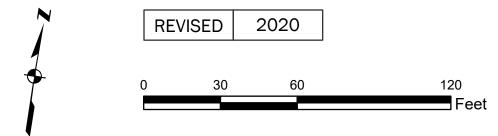

Volume 6 W A BLK. 219

Block 0840

SHEET 2 OF 2

Revision History

From Lot	Change	To Lot	Year
7	into	6	1944
10	into	27-29	1966
21	into	30, 31	1980
24	into	32-34	1987
18	into	35-38	2004
16	into	39-40	2006
39	into	41-42	2010
13	into	43-45	2013
36	into	46-50	2015
37	into	51-55	2017
23	into	56, 57	2020

SAN FRANCISCO CITY & COUNTY ASSESSOR'S BLOCK MAP