

Blk.
0843

Blk. 0842


Blk.
0841

P A G E S T

F I L L M O R E S T

W E B S T E R S T

Blk.
0848

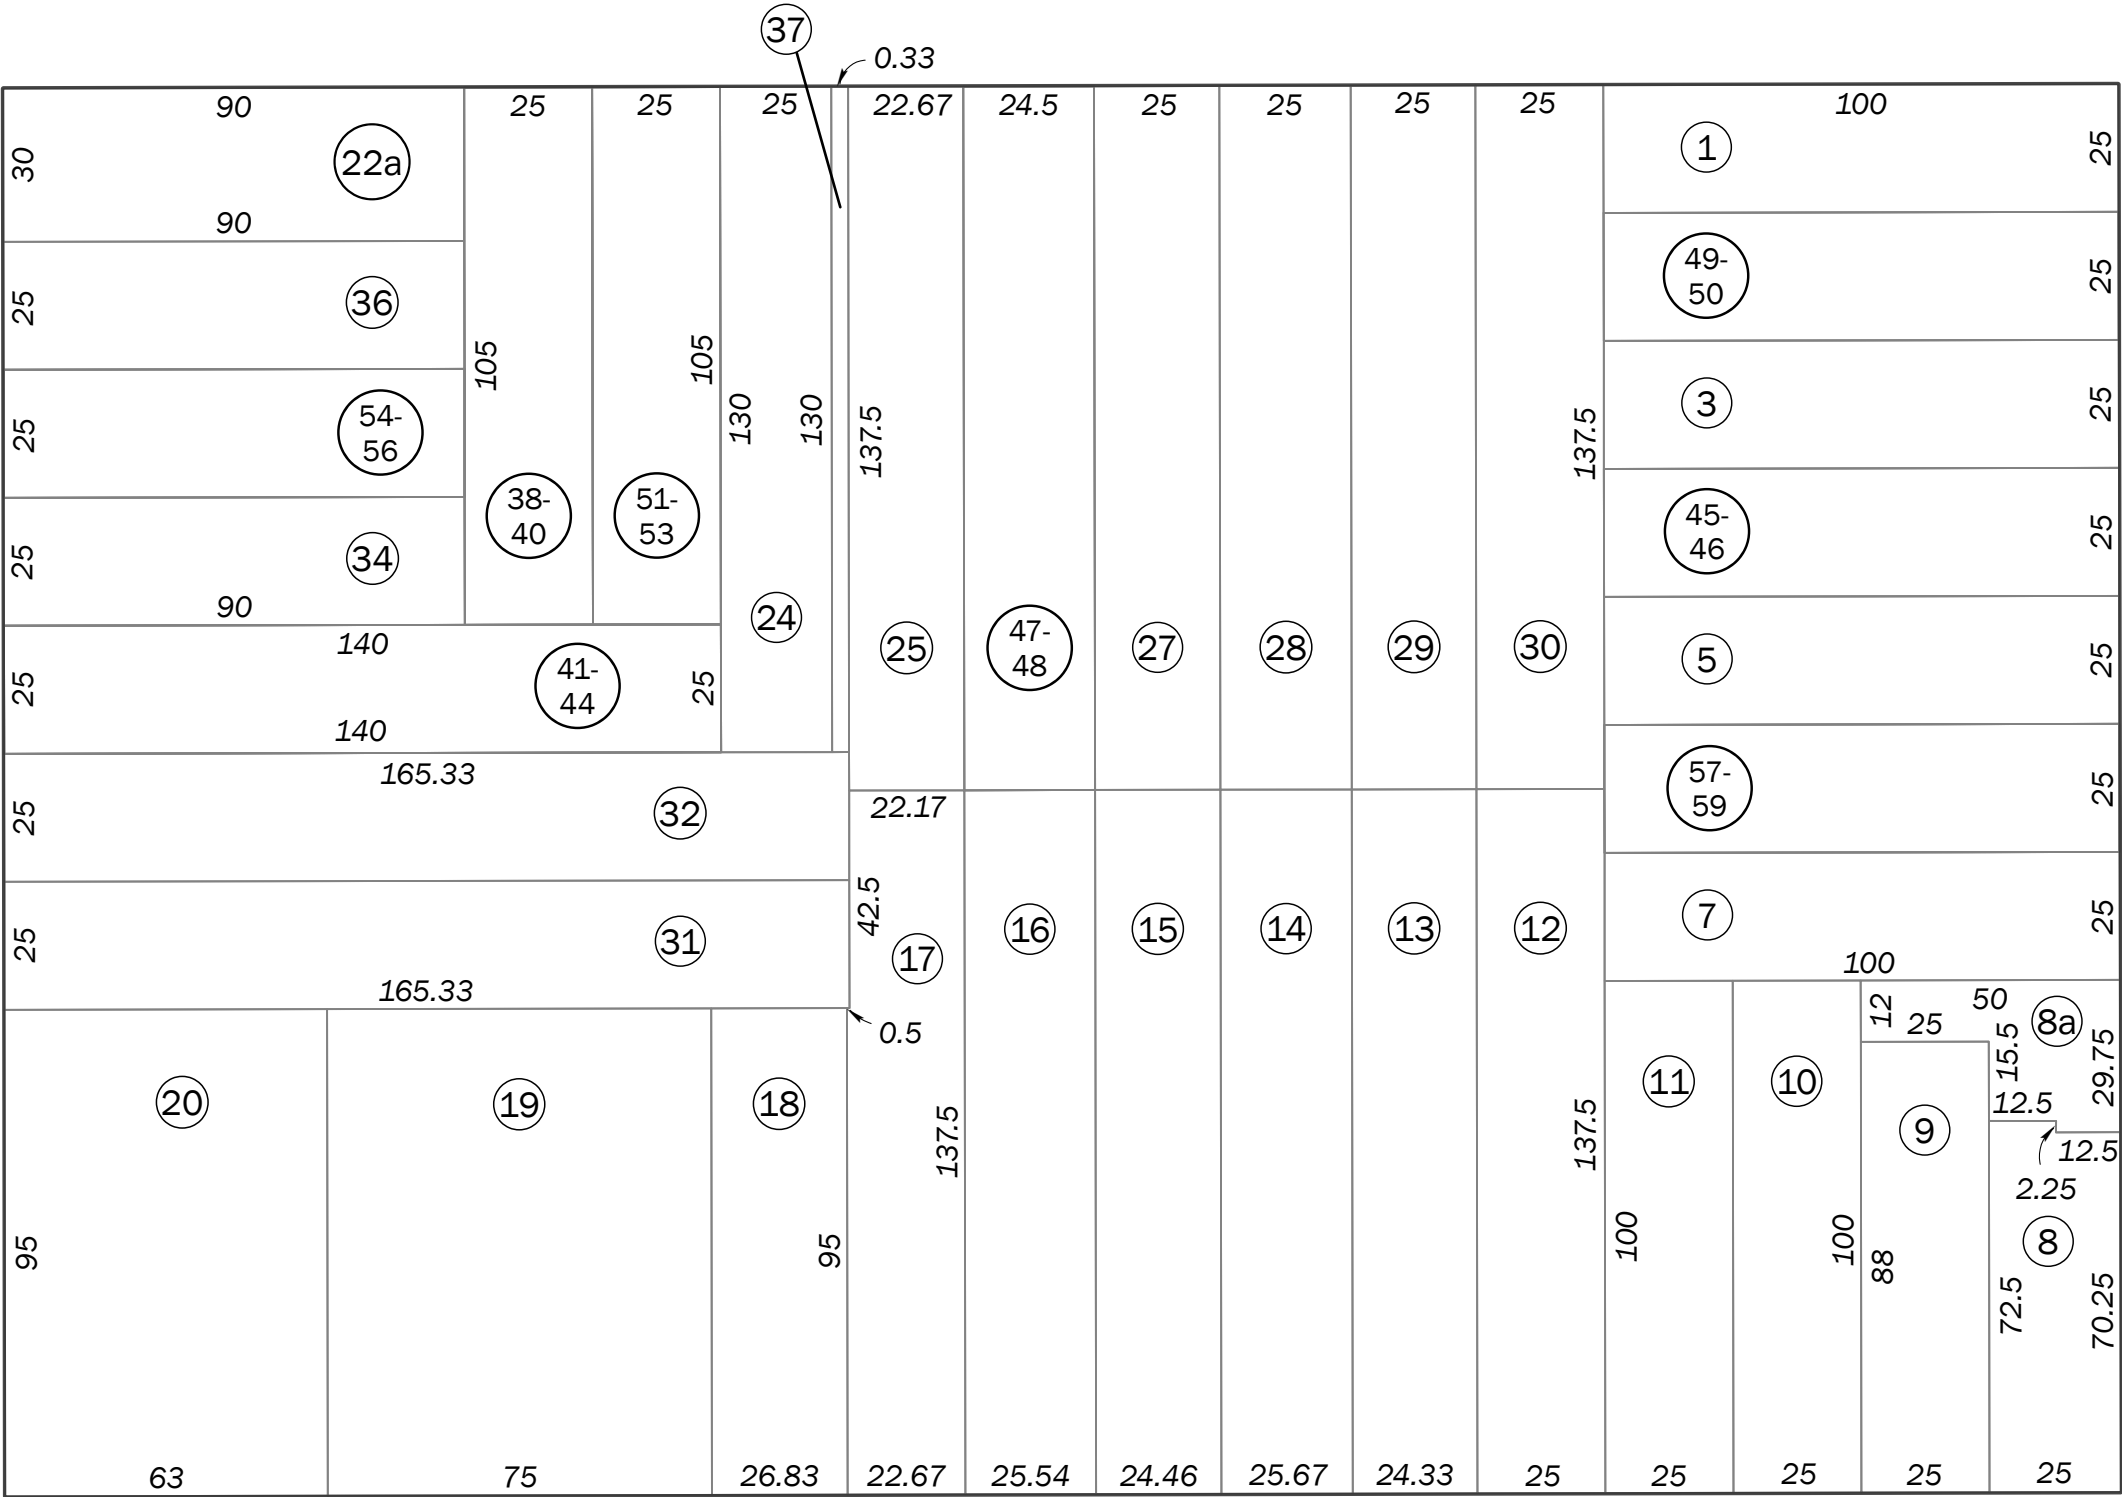

Blk.
0850

H A I G H T S T

Blk.
0860

Blk. 0859


Blk.
0858

SAN FRANCISCO CITY & COUNTY
ASSESSOR'S BLOCK MAP

DISCLAIMER: THIS MAP WAS PREPARED FOR ASSESSMENT
PURPOSES ONLY. ASSESSOR'S PARCELS MAY NOT COMPLY
WITH LOCAL LOT-SPLIT OR BUILDING SITE ORDINANCES.



| | |
|---------|------|
| REVISED | 2019 |
|---------|------|

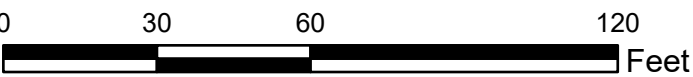

Revision History

| From Lot | Change | To Lot | Year |
|----------|--------|--------|------|
| 21 | into | 20 | 1944 |
| 22 | into | 31-37 | 1988 |
| 33 | into | 41-44 | 2001 |
| 23 | into | 38-40 | 2002 |
| 26 | into | 47-48 | 2007 |
| 4 | into | 45-46 | 2007 |
| 2 | into | 49-50 | 2012 |
| 22B | into | 51-53 | 2017 |
| 35 | into | 54-56 | 2019 |
| 6 | into | 57-59 | 2019 |