

SHEET 1 OF 2

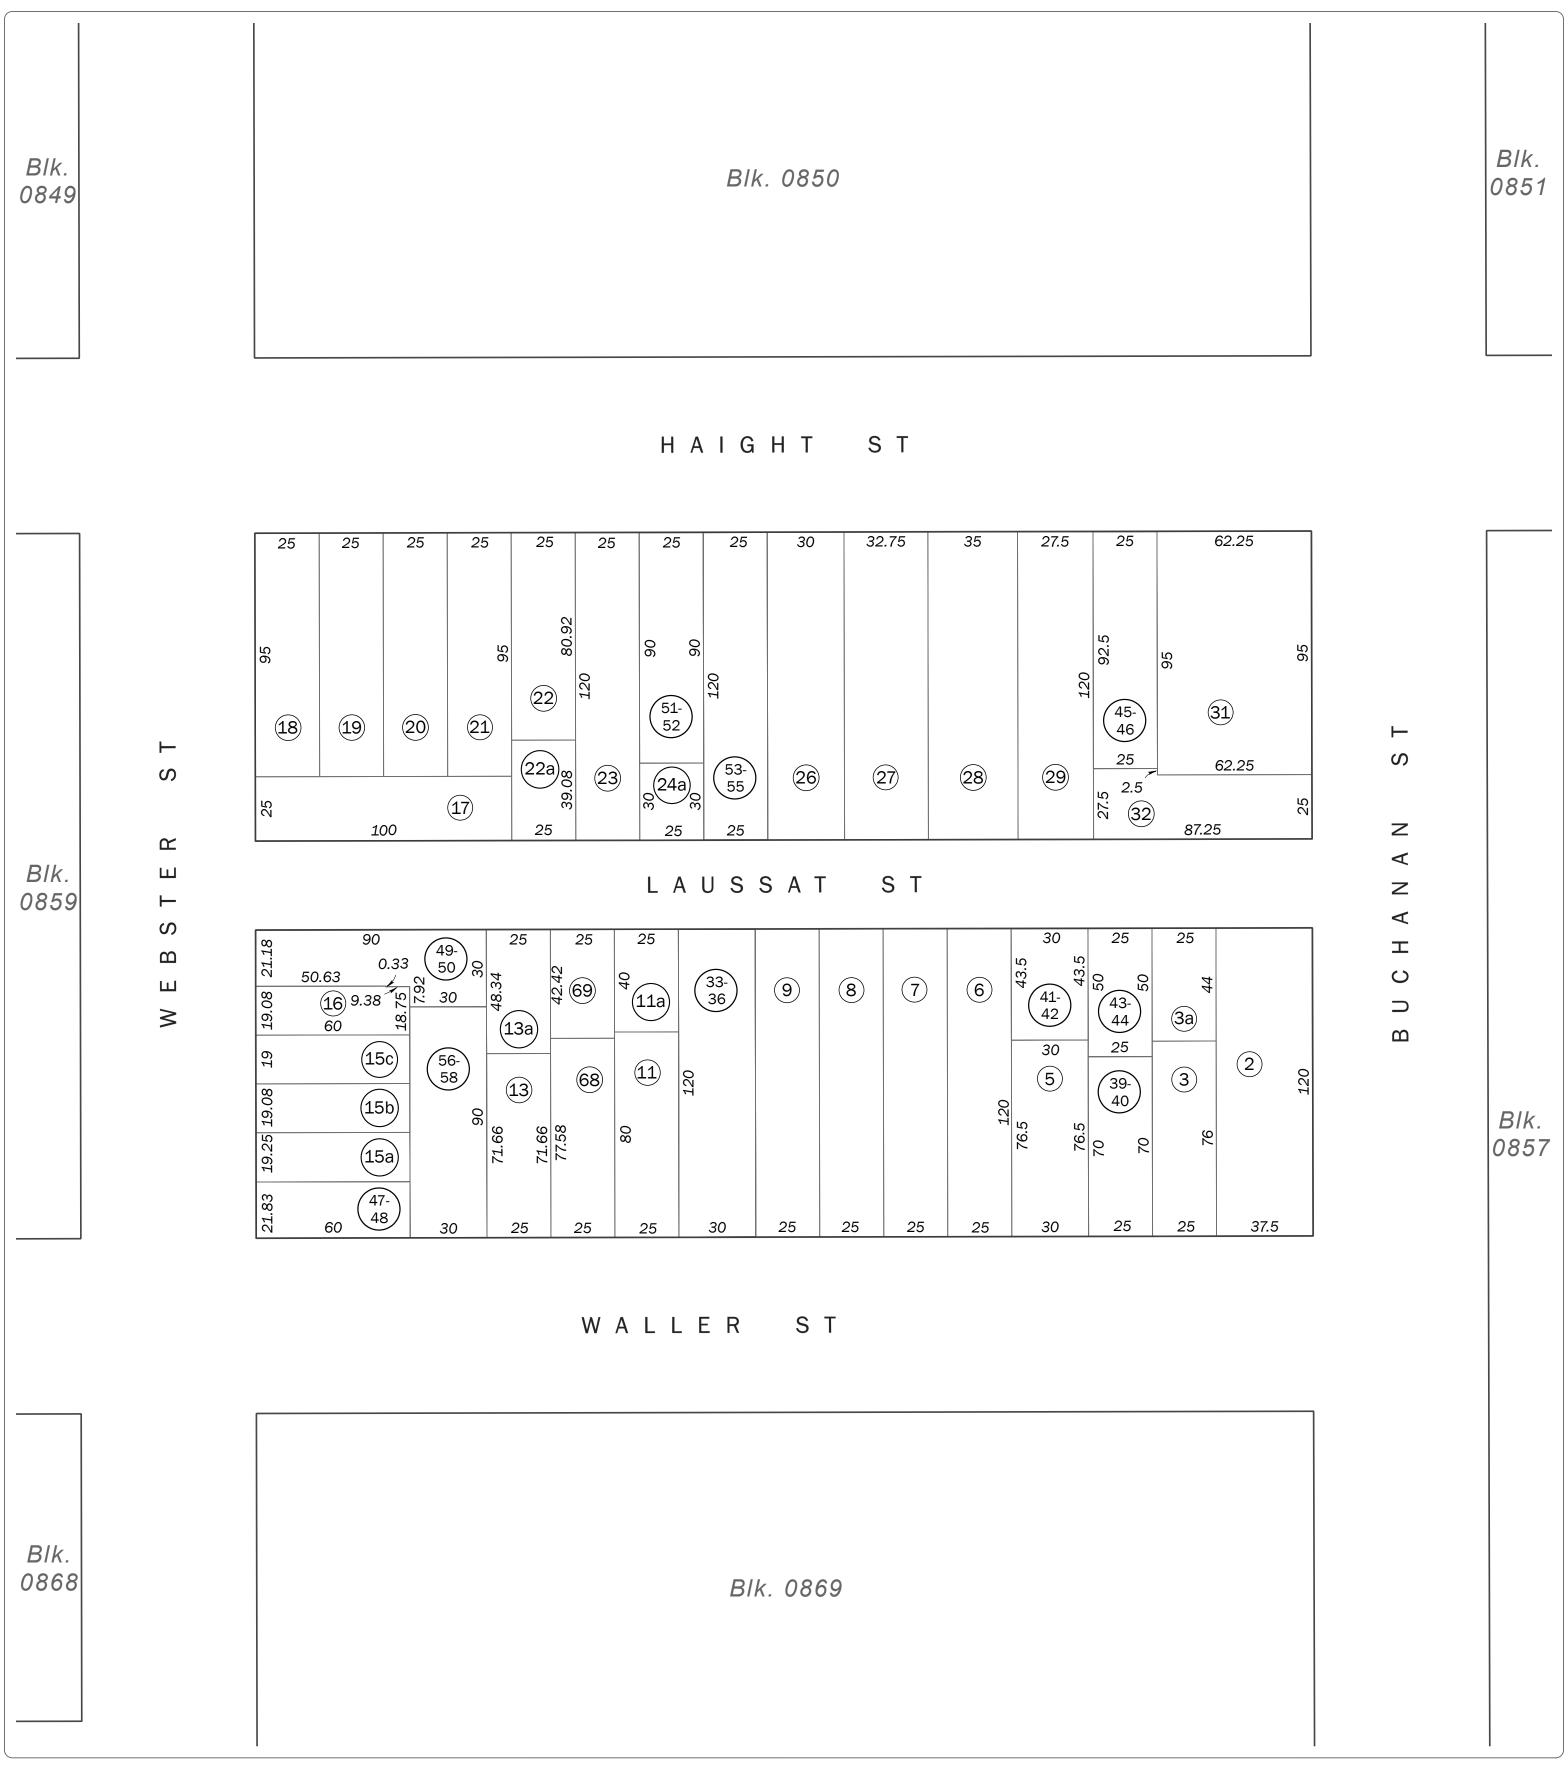

SAN FRANCISCO CITY & COUNTY ASSESSOR'S BLOCK MAP

DISCLAIMER: THIS MAP WAS PREPARED FOR ASSESSMENT PURPOSES ONLY. ASSESSOR'S PARCELS MAY NOT COMPLY WITH LOCAL LOT-SPLIT OR BUILDING SITE ORDINANCES.

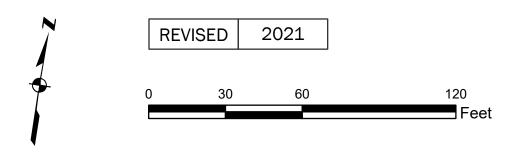

Volume 6

Block 0858

SHEET 2 OF 2

Revision History

From Lot	Change	To Lot	Year
1	into	31, 32	1962
10	into	33-36	1995
4	into	37-38	2000
38	into	39-40	2003
5A-5B	into	41-42	2003
30	into	45-46	2008
37	into	43-44	2009
15	into	47-48	2010
16A	into	49-50	2010
24	into	51-52	2014
14	into	56-58	2015
12	into	68-69	2017
25	into	53-55	2017
12	into	68, 69	2021

SAN FRANCISCO CITY & COUNTY ASSESSOR'S BLOCK MAP

DISCLAIMER: THIS MAP WAS PREPARED FOR ASSESSMENT PURPOSES ONLY. ASSESSOR'S PARCELS MAY NOT COMPLY WITH LOCAL LOT-SPLIT OR BUILDING SITE ORDINANCES.