


SHEET 1 OF 2

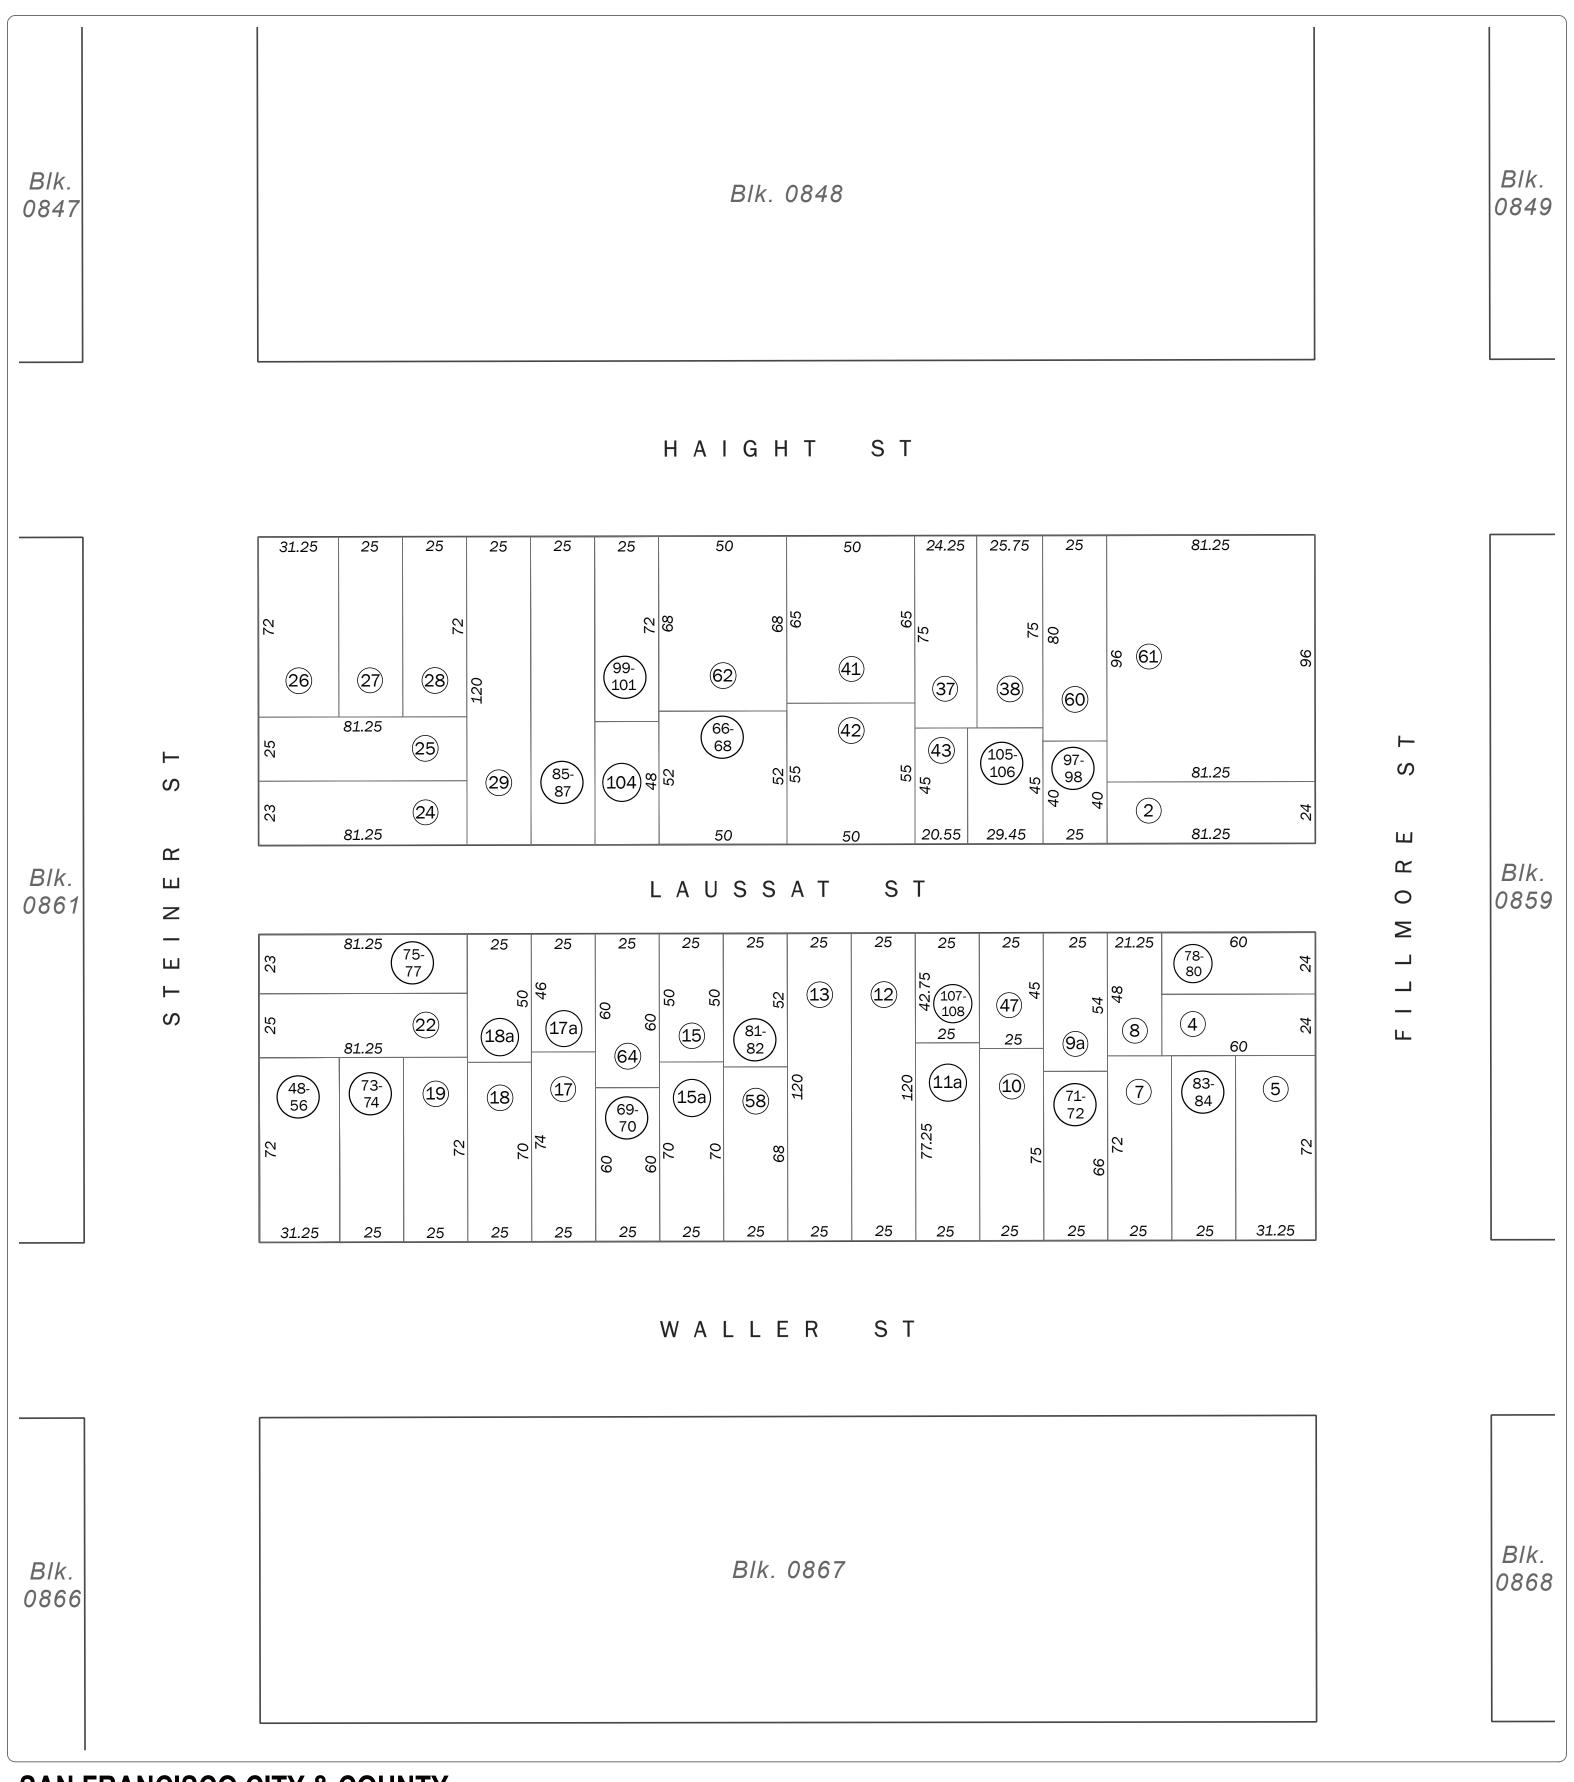

SAN FRANCISCO CITY & COUNTY ASSESSOR'S BLOCK MAP

DISCLAIMER: THIS MAP WAS PREPARED FOR ASSESSMENT PURPOSES ONLY. ASSESSOR'S PARCELS MAY NOT COMPLY WITH LOCAL LOT-SPLIT OR BUILDING SITE ORDINANCES.

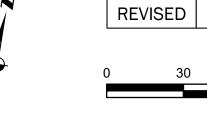

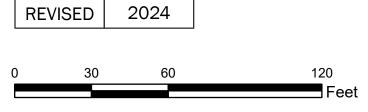

SHEET 2 OF 2

Revision History

| From Lot | Change | To Lot | Year |
|----------|--------|--------------|------|
| 35, 35 | into | 37-40 | 1964 |
| 34 | into | 41, 42 | 1967 |
| 10A, 11 | into | 45 | 1977 |
| 39, 40 | into | 43, 44 | 1977 |
| 45 | into | 46, 47 | 1979 |
| 14 | into | 57, 58 | 1982 |
| 1 | into | 59-61 | 1985 |
| 21 | into | 48-56 | 1985 |
| 32, 33 | into | 62, 63 | 1989 |
| 16 | into | 64, 65 | 1990 |
| 63 | into | 66-68 | 1990 |
| 65 | into | 69, 70 | 1991 |
| 23 | into | 75-77 | 2006 |
| 20 | into | 73-74 | 2007 |
| 9 | into | 71-72 | 2007 |
| 57 | into | 81-82 | 2008 |
| 30 | into | 85-87 | 2009 |
| 6 | into | 83-84 | 2010 |
| 3 | into | 78-80 | 2011 |
| 59 | into | 97-98 | 2016 |
| 44 | into | 105-106 | 2018 |
| 46 | into | 107, 108 | 2020 |
| 3 | into | 78-80 | 2022 |
| 31 | into | 99-101 & 104 | 2024 |