

SHEET 1 OF 2

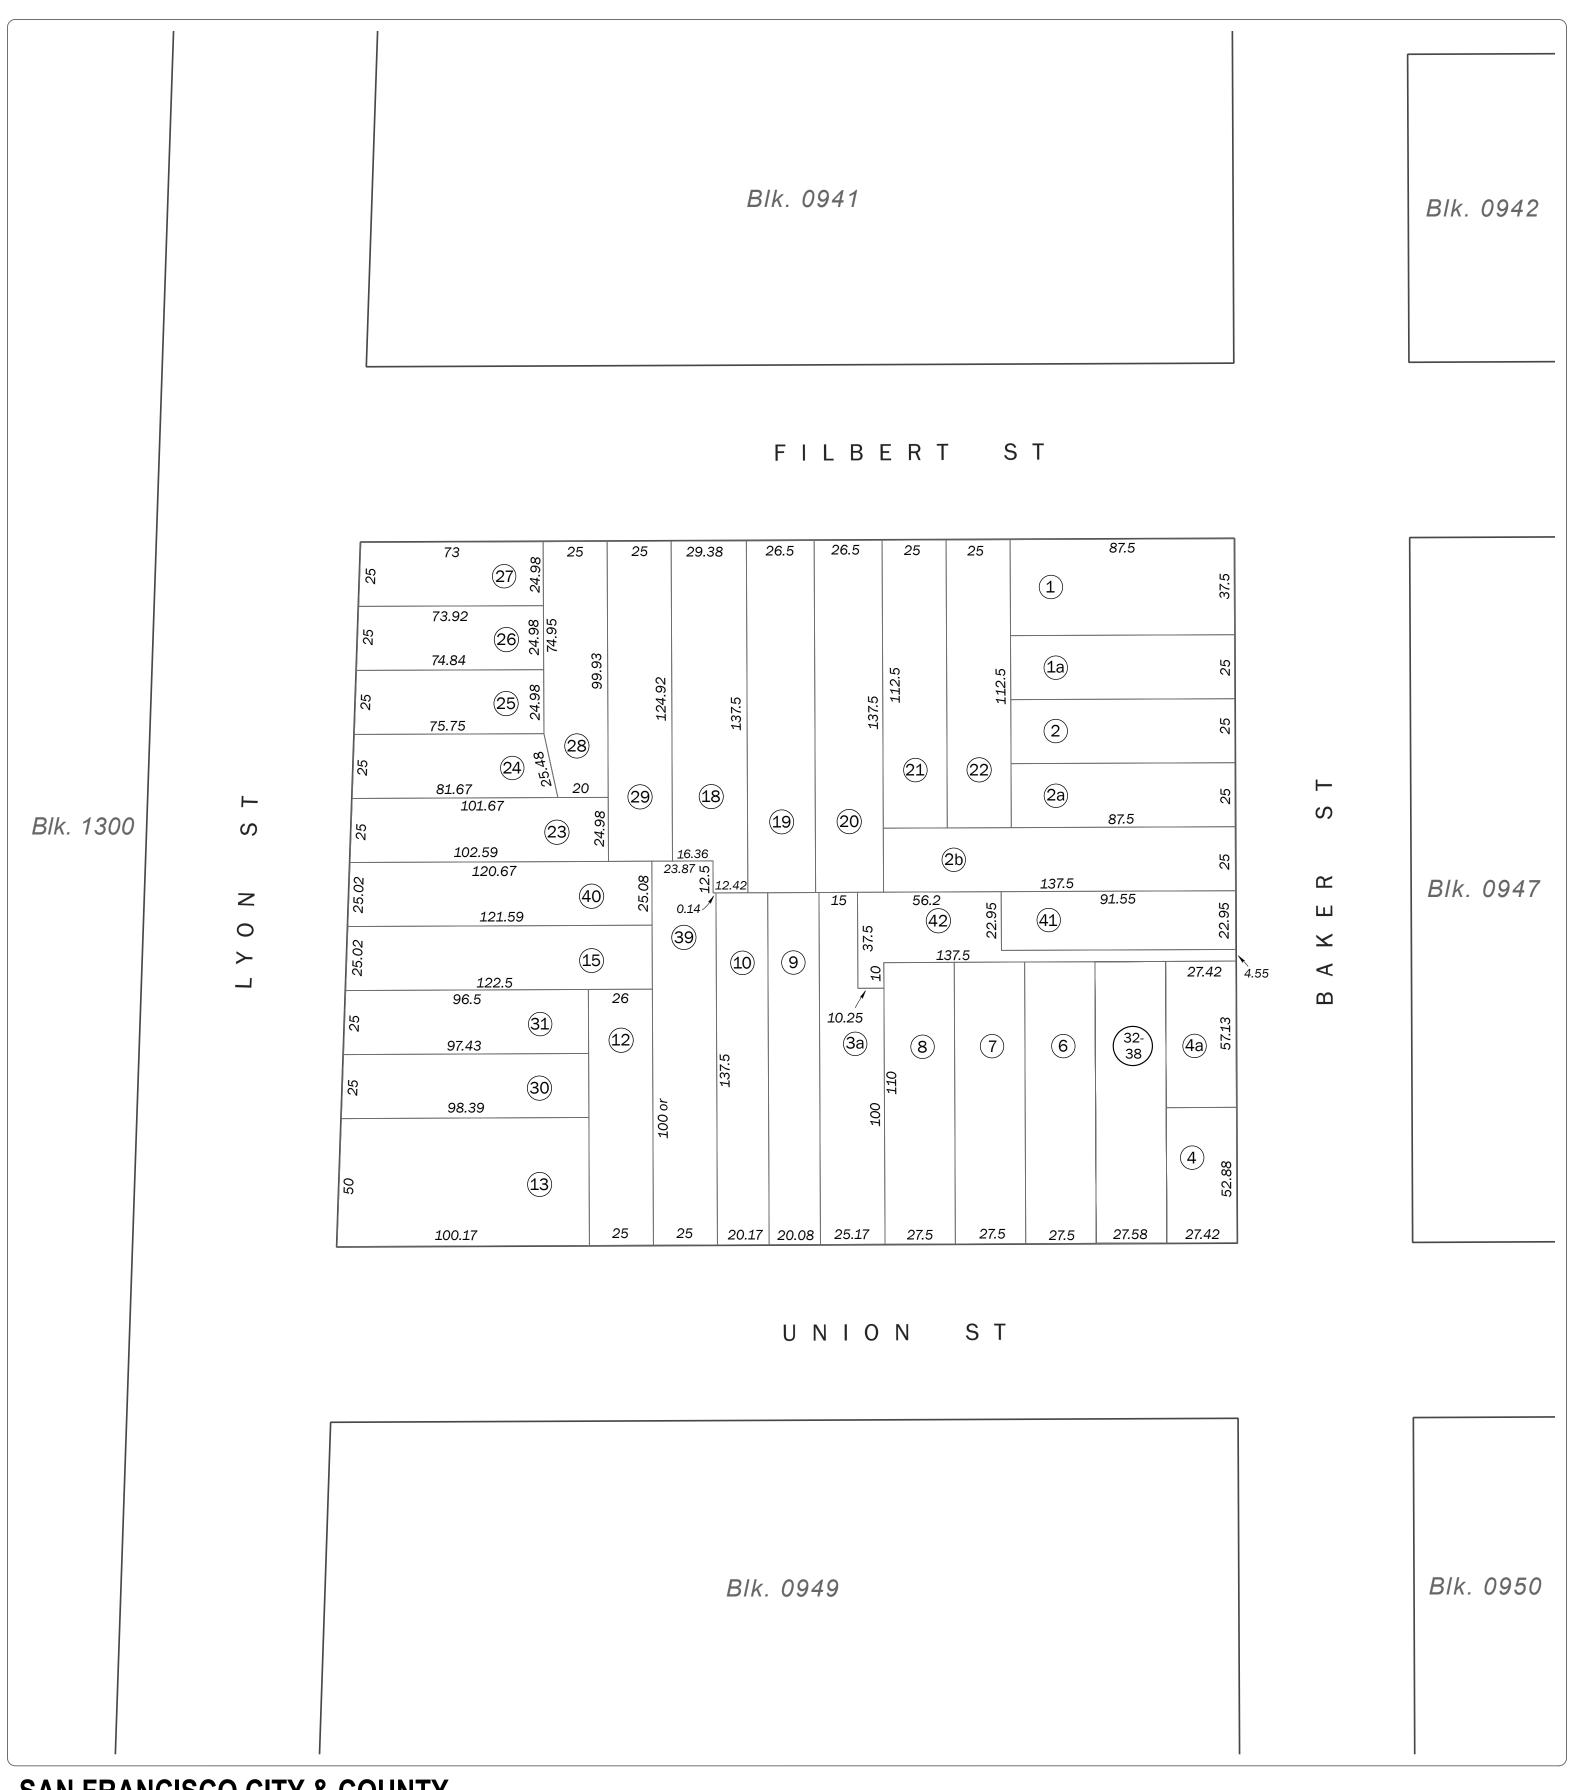

SAN FRANCISCO CITY & COUNTY ASSESSOR'S BLOCK MAP

DISCLAIMER: THIS MAP WAS PREPARED FOR ASSESSMENT PURPOSES ONLY. ASSESSOR'S PARCELS MAY NOT COMPLY WITH LOCAL LOT-SPLIT OR BUILDING SITE ORDINANCES.

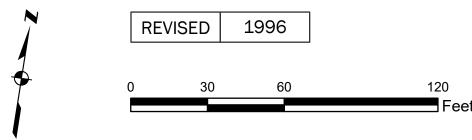

W A BLK. 571 Volume 7

Block 0948

SHEET 2 OF 2

Revision History

| From Lot | Change | To Lot | Year |
|----------|--------|-------------------------|------|
| 16, 17 | into | 100 | 1966 |
| 100 | into | 23, 24, 25, 26, 27, 28, | 1967 |
| | | 29 | |

| From Lot | Change | lo Lot | Year |
|----------|--------|-------------------------------|------|
| 16, 17 | into | 100 | 1966 |
| 100 | into | 23, 24, 25, 26, 27, 28, 29 | 1967 |
| 14 | into | 30, 31 | 1973 |
| 11, 15A | into | 39, 40 | 1988 |
| 3 | into | 41, 42 | 1991 |
| 5 | into | 32-38 | 1996 |

SAN FRANCISCO CITY & COUNTY ASSESSOR'S BLOCK MAP

DISCLAIMER: THIS MAP WAS PREPARED FOR ASSESSMENT PURPOSES ONLY. ASSESSOR'S PARCELS MAY NOT COMPLY WITH LOCAL LOT-SPLIT OR BUILDING SITE ORDINANCES.