

Block 0950

SHEET 1 OF 2

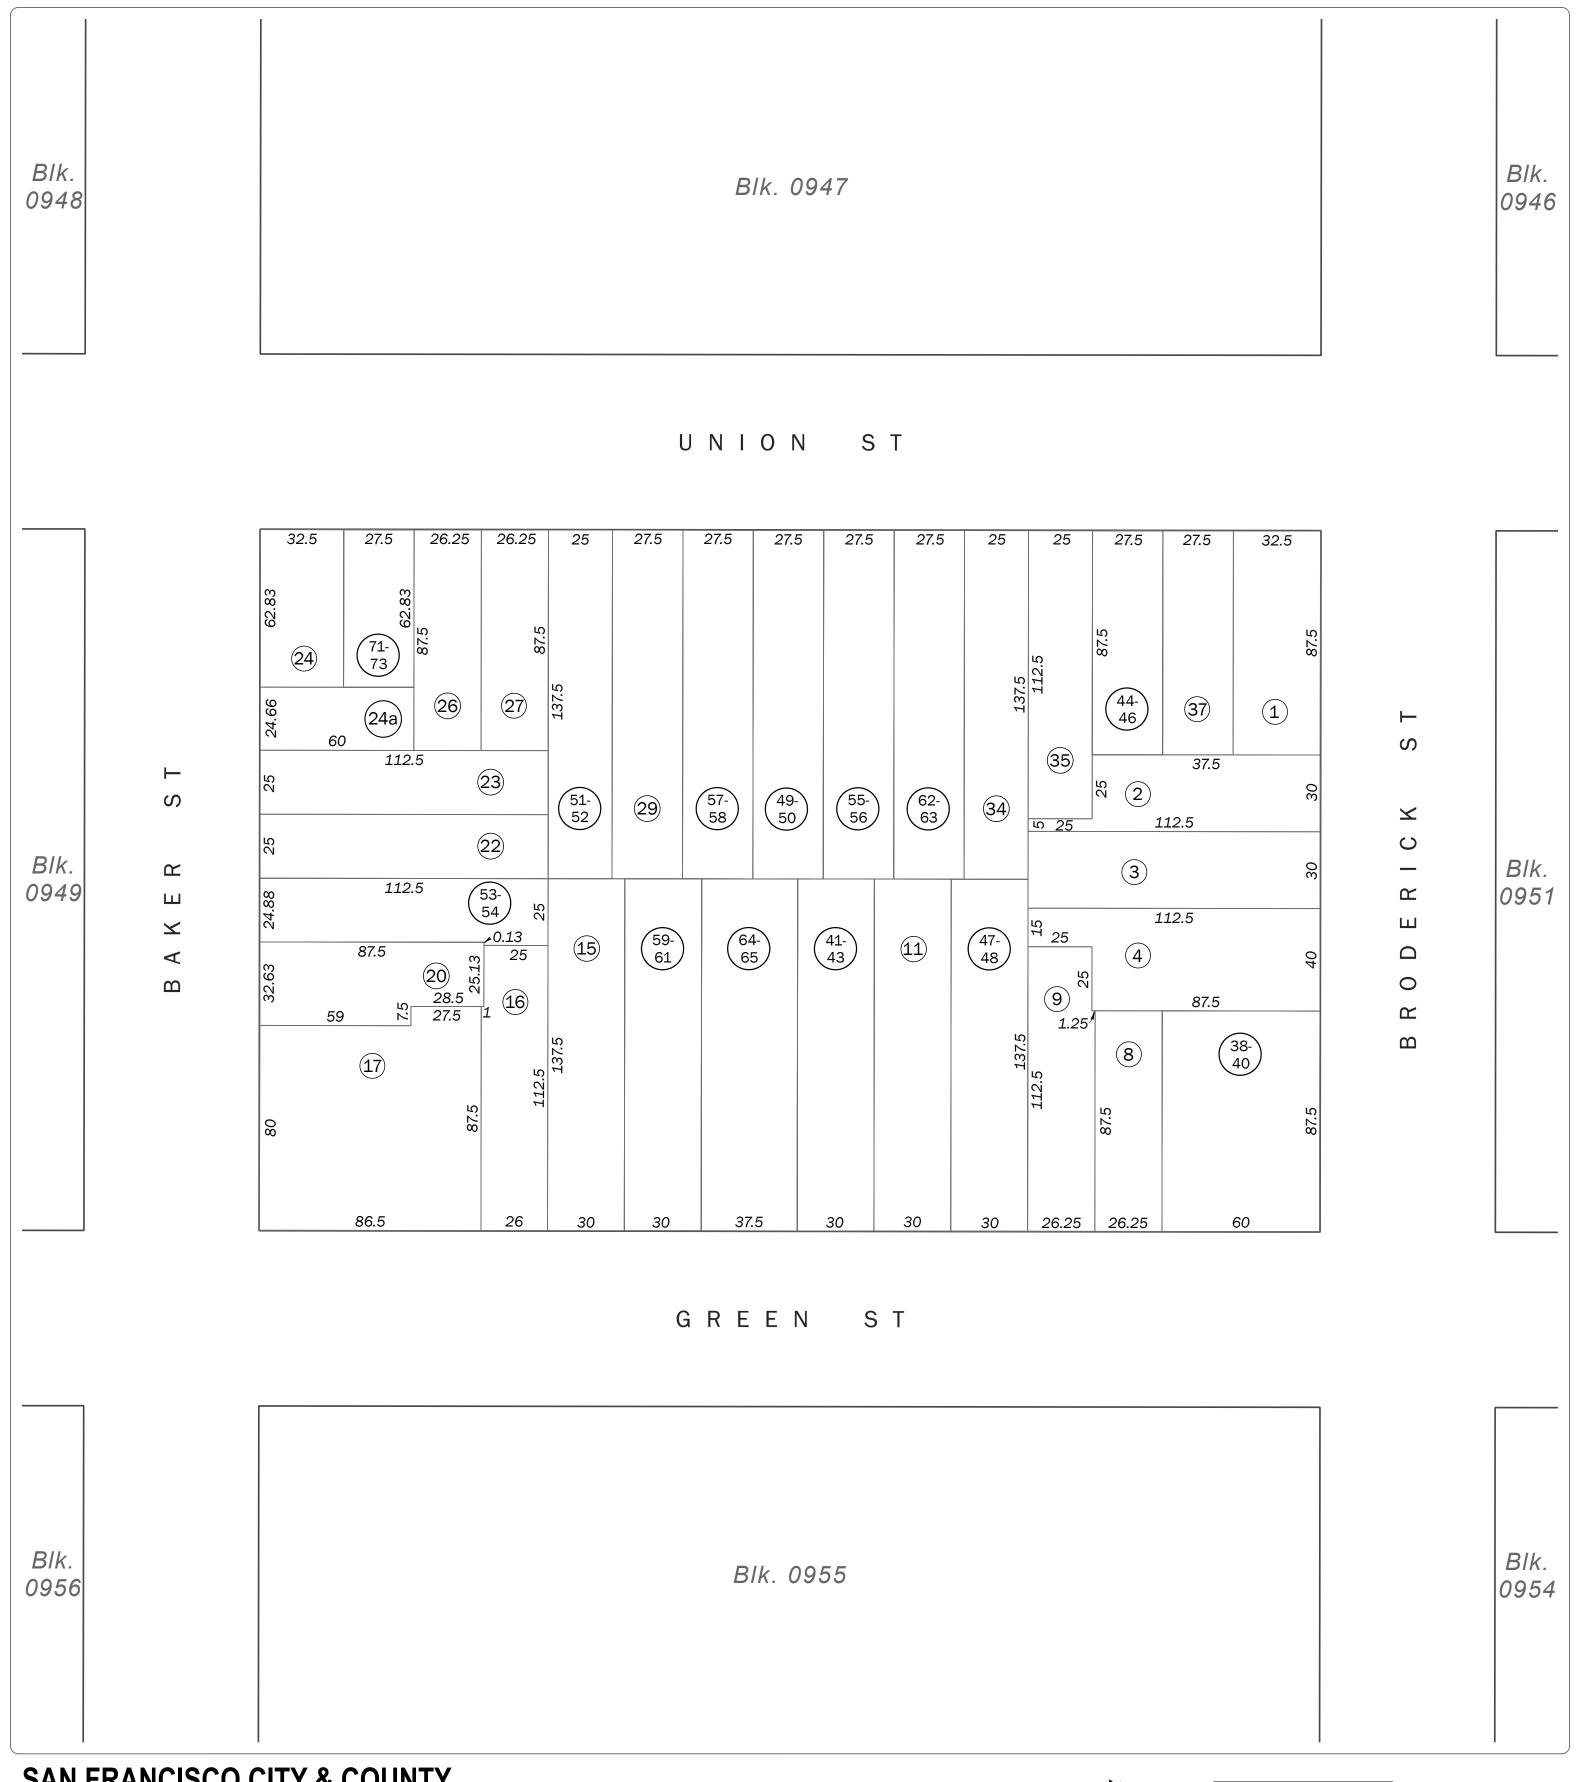

## SAN FRANCISCO CITY & COUNTY ASSESSOR'S BLOCK MAP

DISCLAIMER: THIS MAP WAS PREPARED FOR ASSESSMENT PURPOSES ONLY. ASSESSOR'S PARCELS MAY NOT COMPLY WITH LOCAL LOT-SPLIT OR BUILDING SITE ORDINANCES.

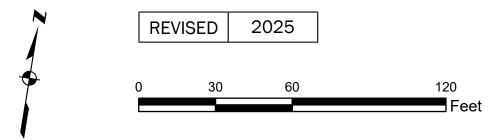

W A BLK. 549

SHEET 2 OF 2

## Revision History

From Lot	Change	To Lot	Year
27A	into	23	1926
18-19	into	17	1944
5-6	into	4	1944
7	into	38-40	1972
36	into	44-46	1982
10	into	47-48	1985
28	into	51-52	1985
21	into	53-54	1989
12	into	41-43	2000
33	into	62-63	2002
13	into	64-65	2003
14	into	59-61	2009
25	into	71-73	2013
31	into	49-50	2025

## SAN FRANCISCO CITY & COUNTY ASSESSOR'S BLOCK MAP