

SHEET 1 OF 2

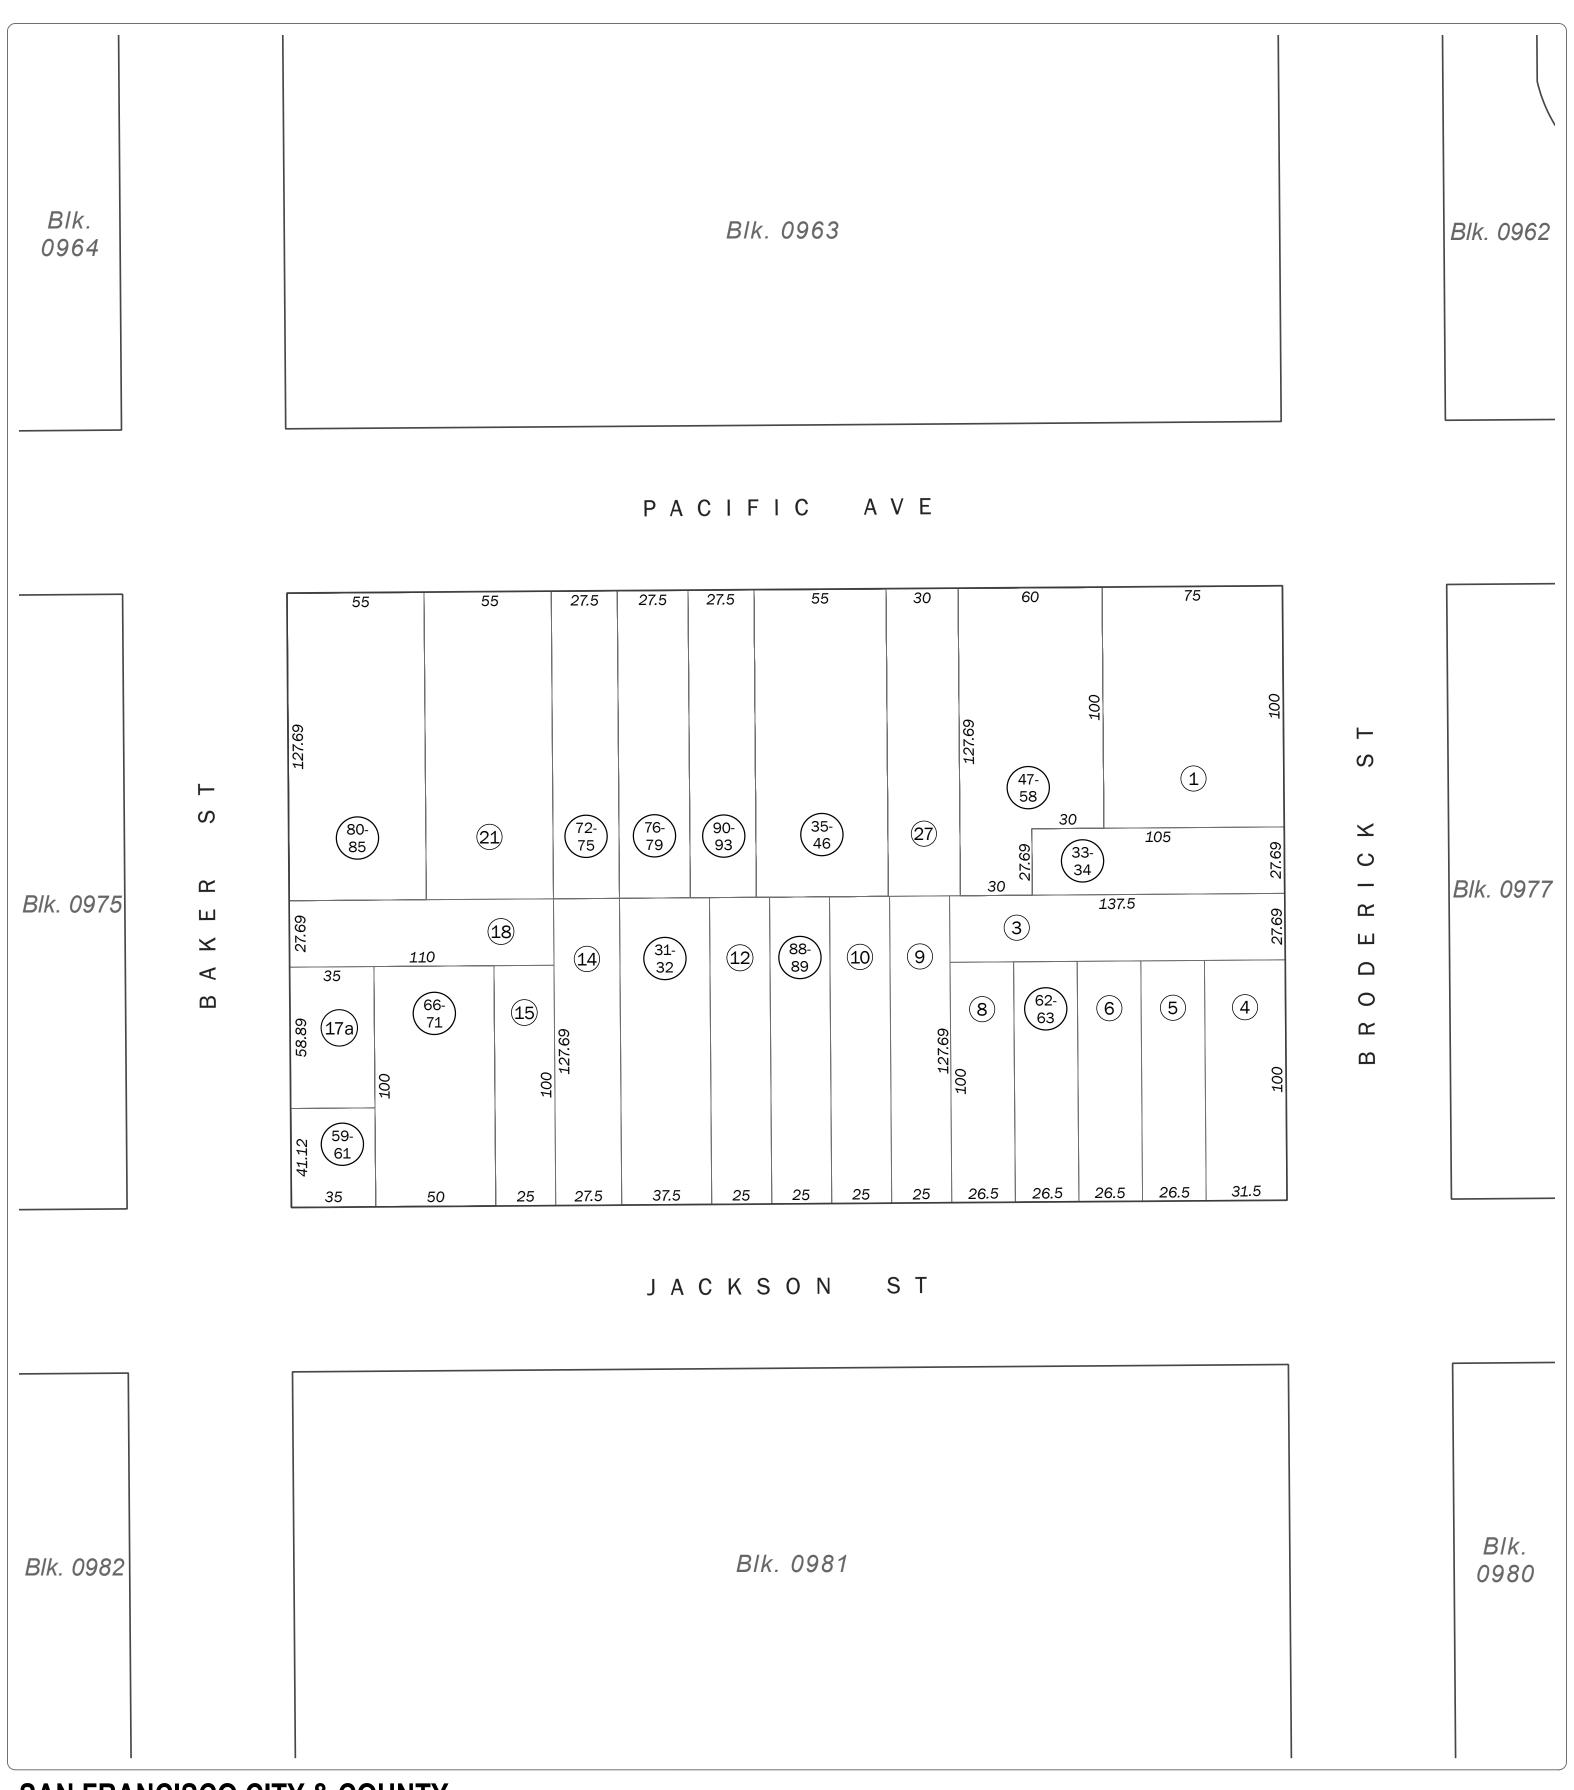

SAN FRANCISCO CITY & COUNTY ASSESSOR'S BLOCK MAP

DISCLAIMER: THIS MAP WAS PREPARED FOR ASSESSMENT PURPOSES ONLY. ASSESSOR'S PARCELS MAY NOT COMPLY WITH LOCAL LOT-SPLIT OR BUILDING SITE ORDINANCES.

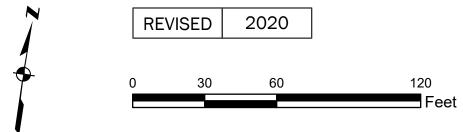

W A BLK. 545

SHEET 2 OF 2

Revision History

From Lot	Change	To Lot	Year
20	into	19	1944
23	into	22	1944
26	into	25	1944
29	into	28	1944
30	into	1	1944
13	into	31, 32	1981
2	into	33, 34	1981
25	into	35-46	1981
28	into	47-58	1984
17	into	59-61	1985
22	into	64, 65	1996
65	into	76-79	1996
64	into	72-75	1997
16	into	66-71	1999
19	into	80-85	1999
7	into	62-63	2002
11	into	88-89	2012
24	into	90-93	2020

SAN FRANCISCO CITY & COUNTY ASSESSOR'S BLOCK MAP