
Block 0983

SHEET 1 OF 2

100

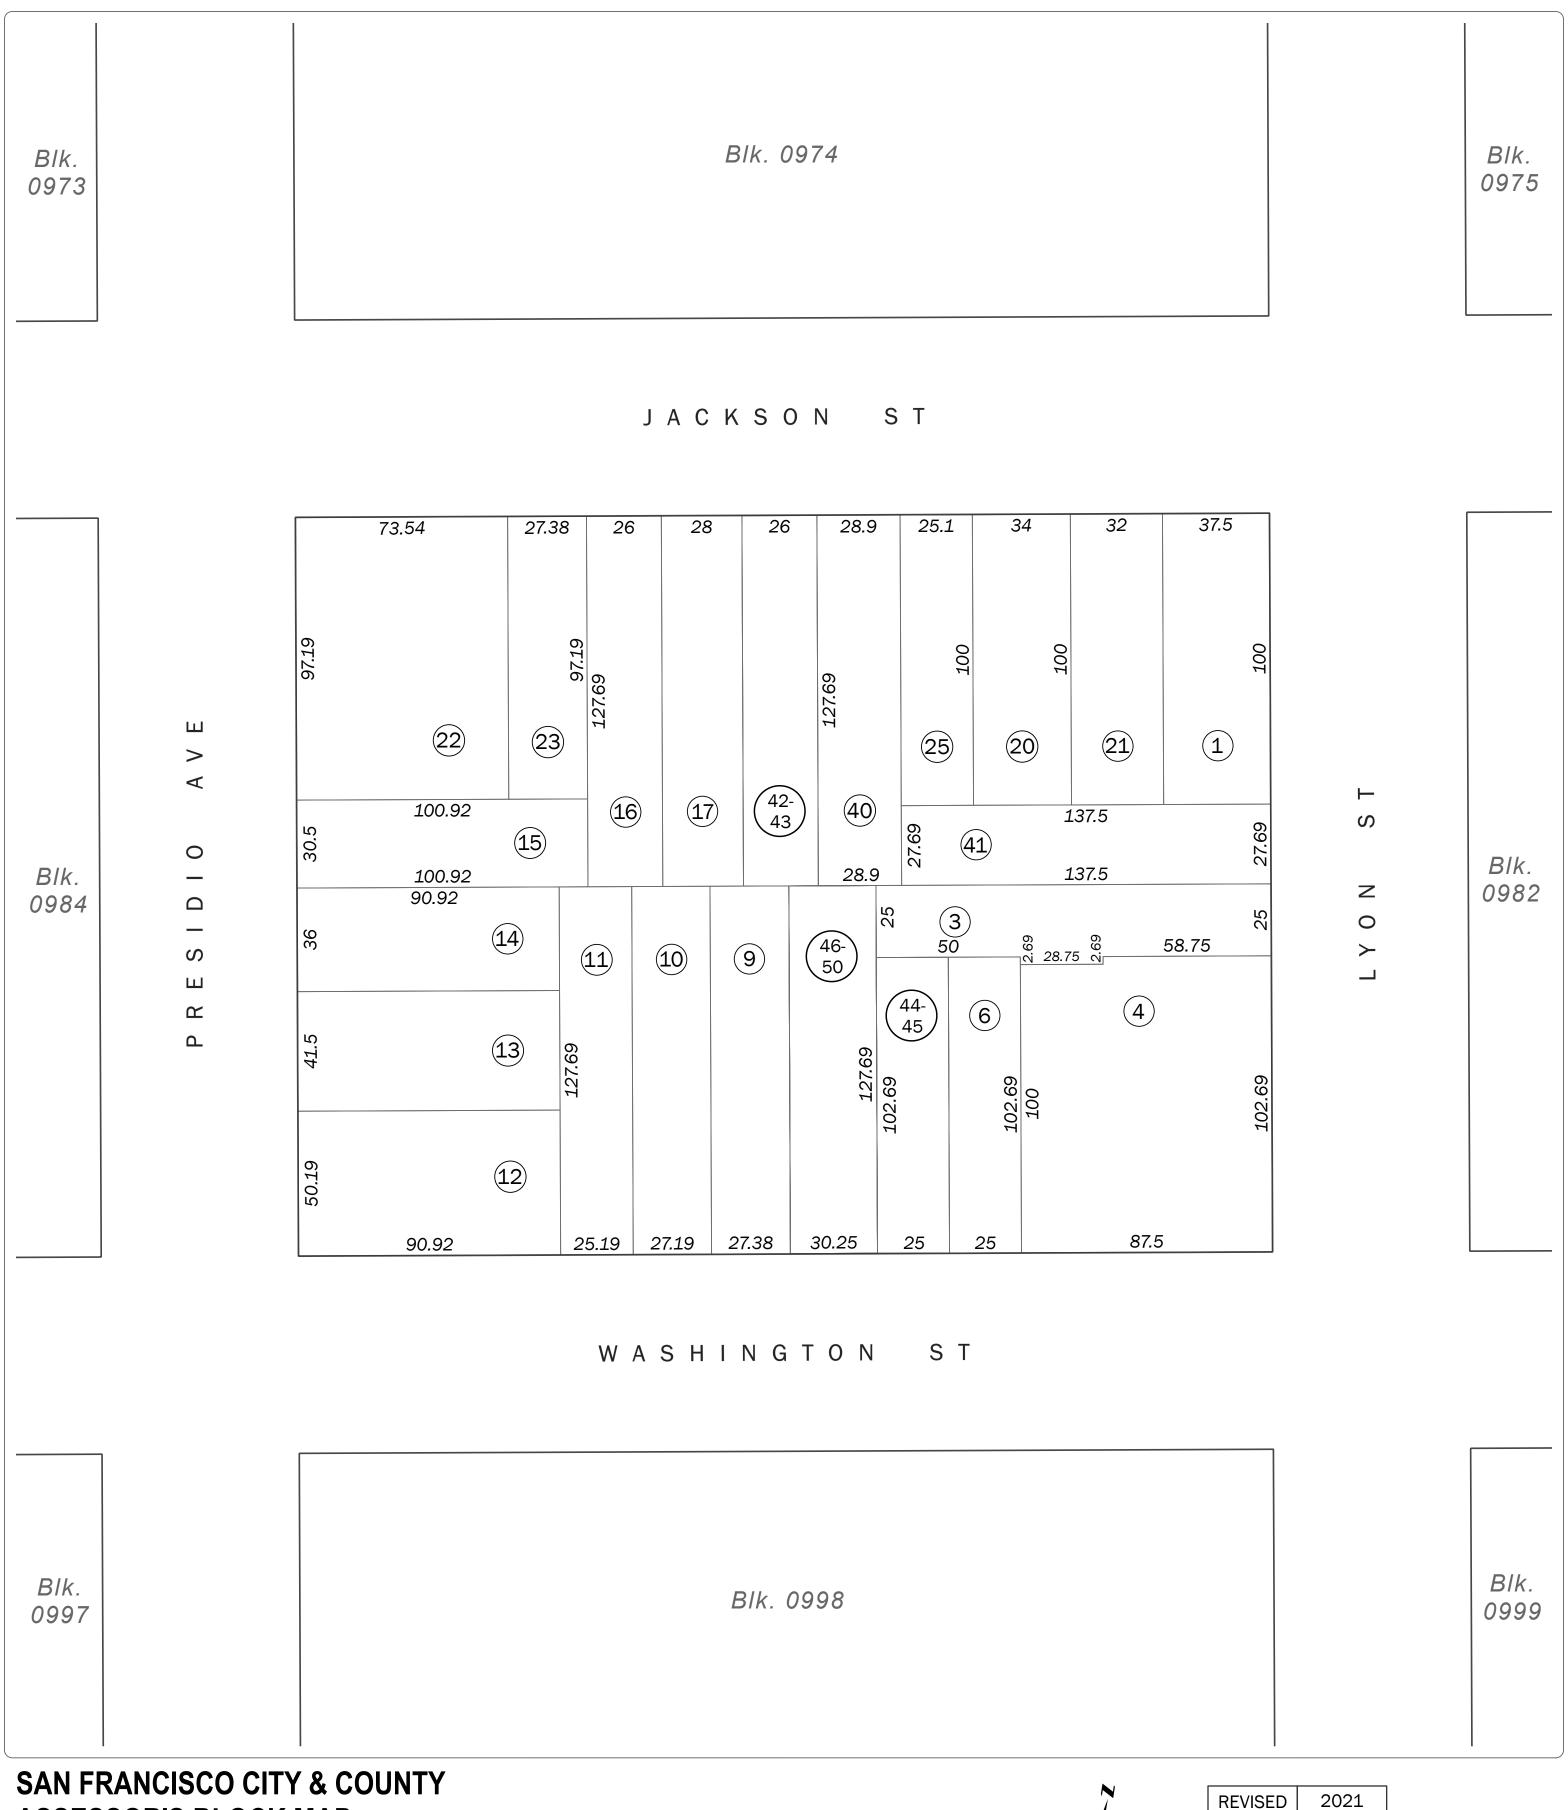

ASSESSOR'S BLOCK MAP

DISCLAIMER: THIS MAP WAS PREPARED FOR ASSESSMENT PURPOSES ONLY. ASSESSOR'S PARCELS MAY NOT COMPLY WITH LOCAL LOT-SPLIT OR BUILDING SITE ORDINANCES.

Volume 7 W A BLK. 625

Block 0983

SHEET 2 OF 2

Revision History

From Lot	Change	To Lot	Year
14A	into	14	1923
5	into	4	1950
15A	into	22, 23	1960
19	into	24, 25	1968
2, 24	into	40-41	2005
18	into	42-43	2009
7	into	44-45	2013
8	into	46-50	2021

SAN FRANCISCO CITY & COUNTY ASSESSOR'S BLOCK MAP

DISCLAIMER: THIS MAP WAS PREPARED FOR ASSESSMENT PURPOSES ONLY. ASSESSOR'S PARCELS MAY NOT COMPLY WITH LOCAL LOT-SPLIT OR BUILDING SITE ORDINANCES.