

SHEET 1 OF 2

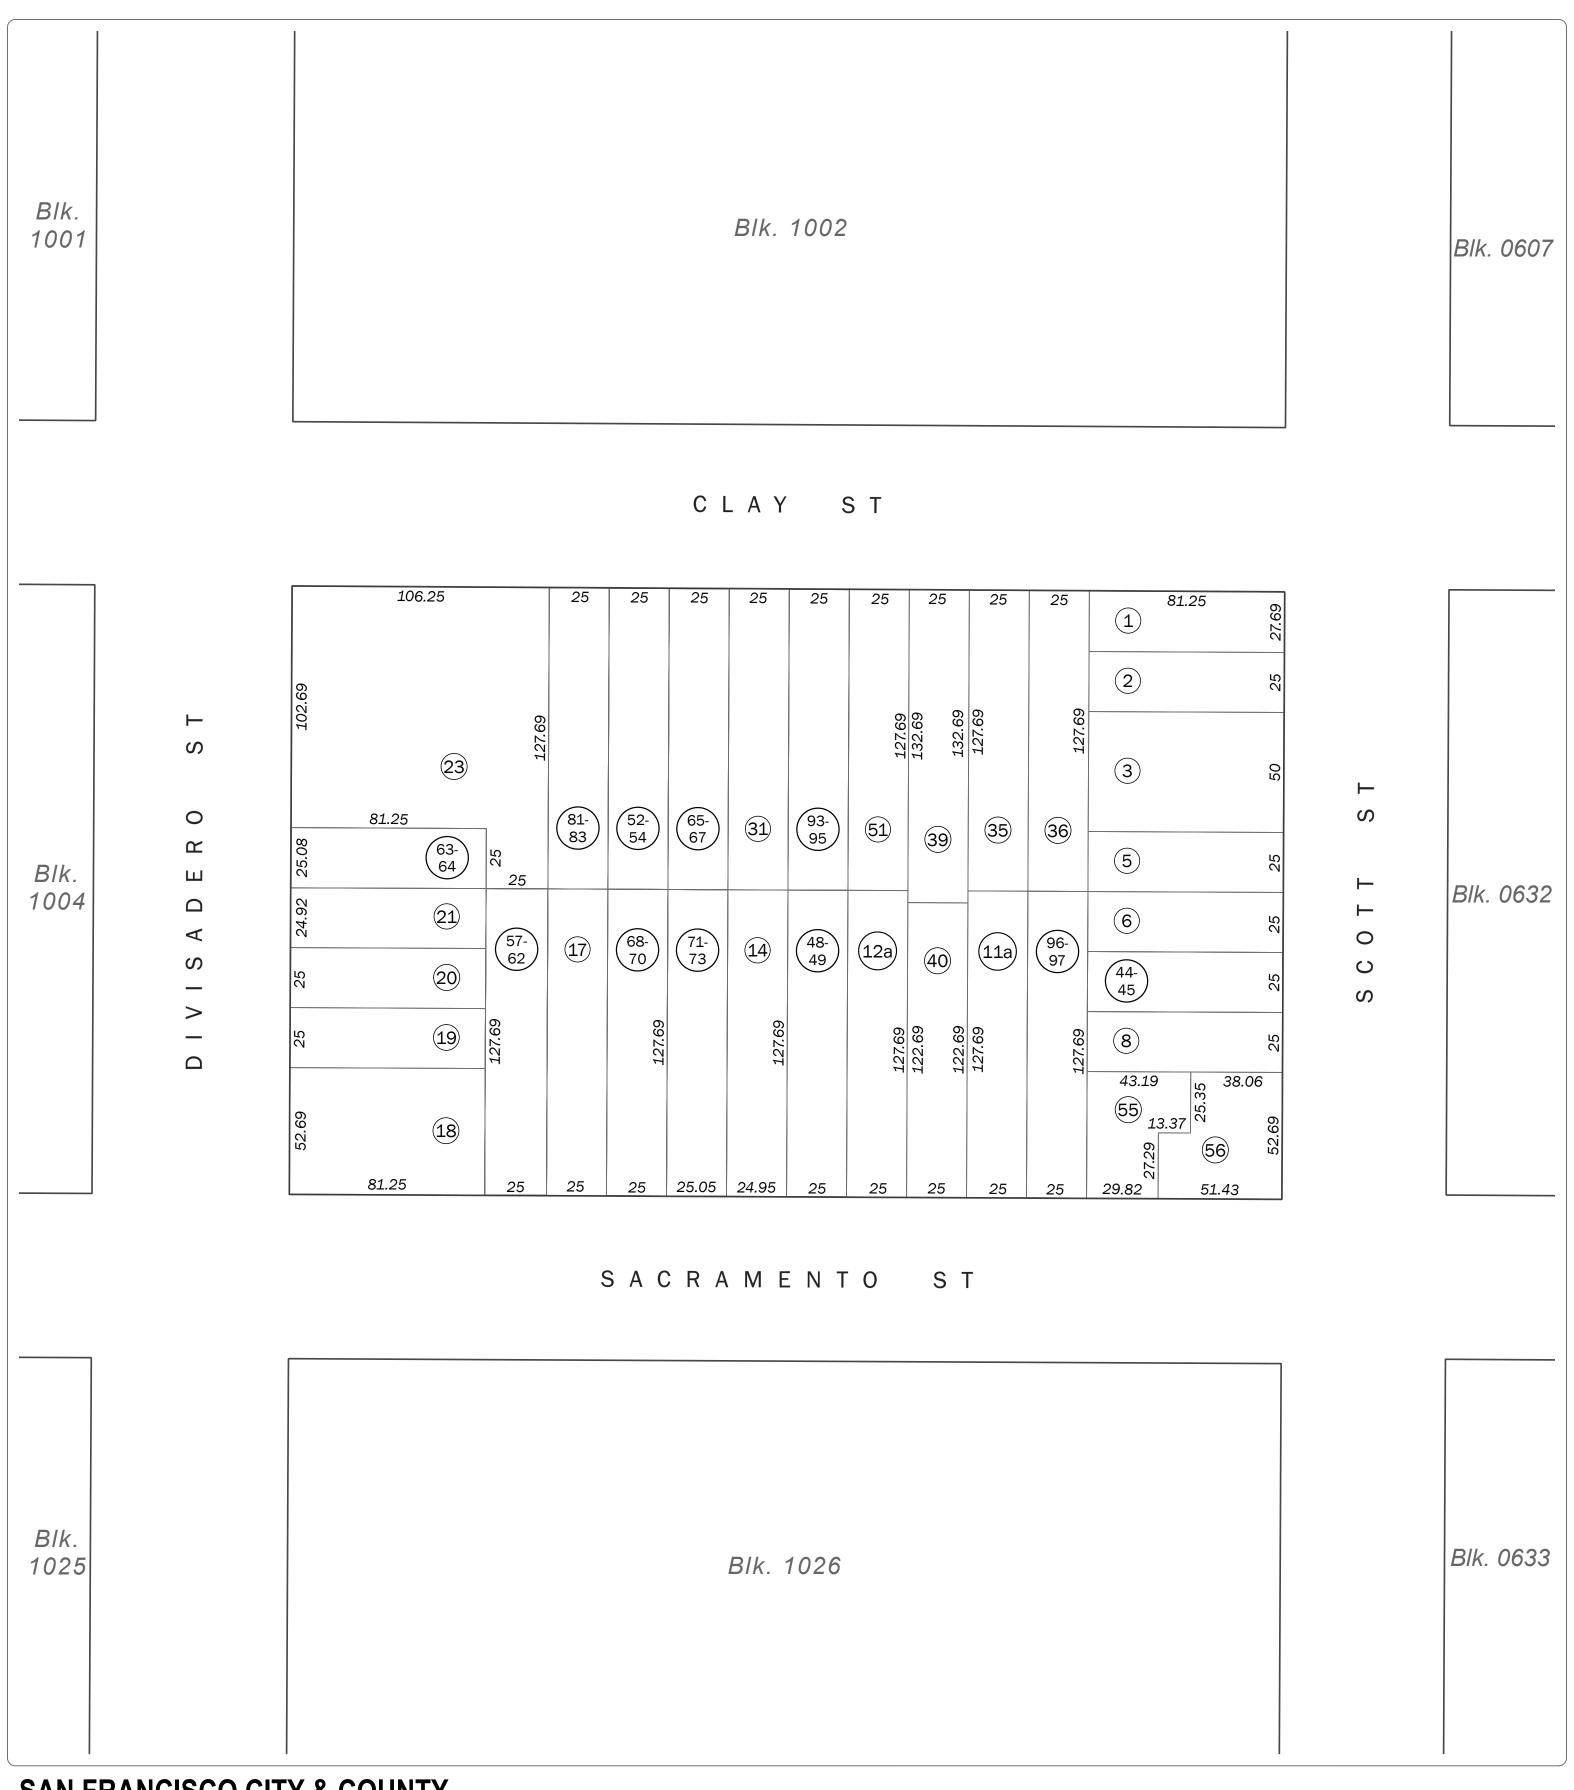

SAN FRANCISCO CITY & COUNTY ASSESSOR'S BLOCK MAP

DISCLAIMER: THIS MAP WAS PREPARED FOR ASSESSMENT PURPOSES ONLY. ASSESSOR'S PARCELS MAY NOT COMPLY WITH LOCAL LOT-SPLIT OR BUILDING SITE ORDINANCES.

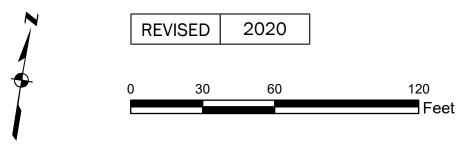

W A BLK. 462

SHEET 2 OF 2

Revision History

From Lot	Change	To Lot	Year
24-27	into	23	1944
4	into	3	1944
31, 32	into	37	1965
12, 34	into	39, 40	1973
9, 10	into	38	1973
37	into	50, 51	1987
7	into	44, 45	1987
29	into	52-54	1989
13	into	48, 49	1994
38	into	55, 56	1994
17A	into	57-62	1997
30	into	65-67	1999
16	into	68-70	2000
22	into	63-64	2000
15	into	41-43	2001
41, 43	into	71, 73	2005
28	into	81-83	2013
50	into	93-95	2017
11	into	96, 97	2020

SAN FRANCISCO CITY & COUNTY ASSESSOR'S BLOCK MAP