

Block 1012

SHEET 1 OF 2

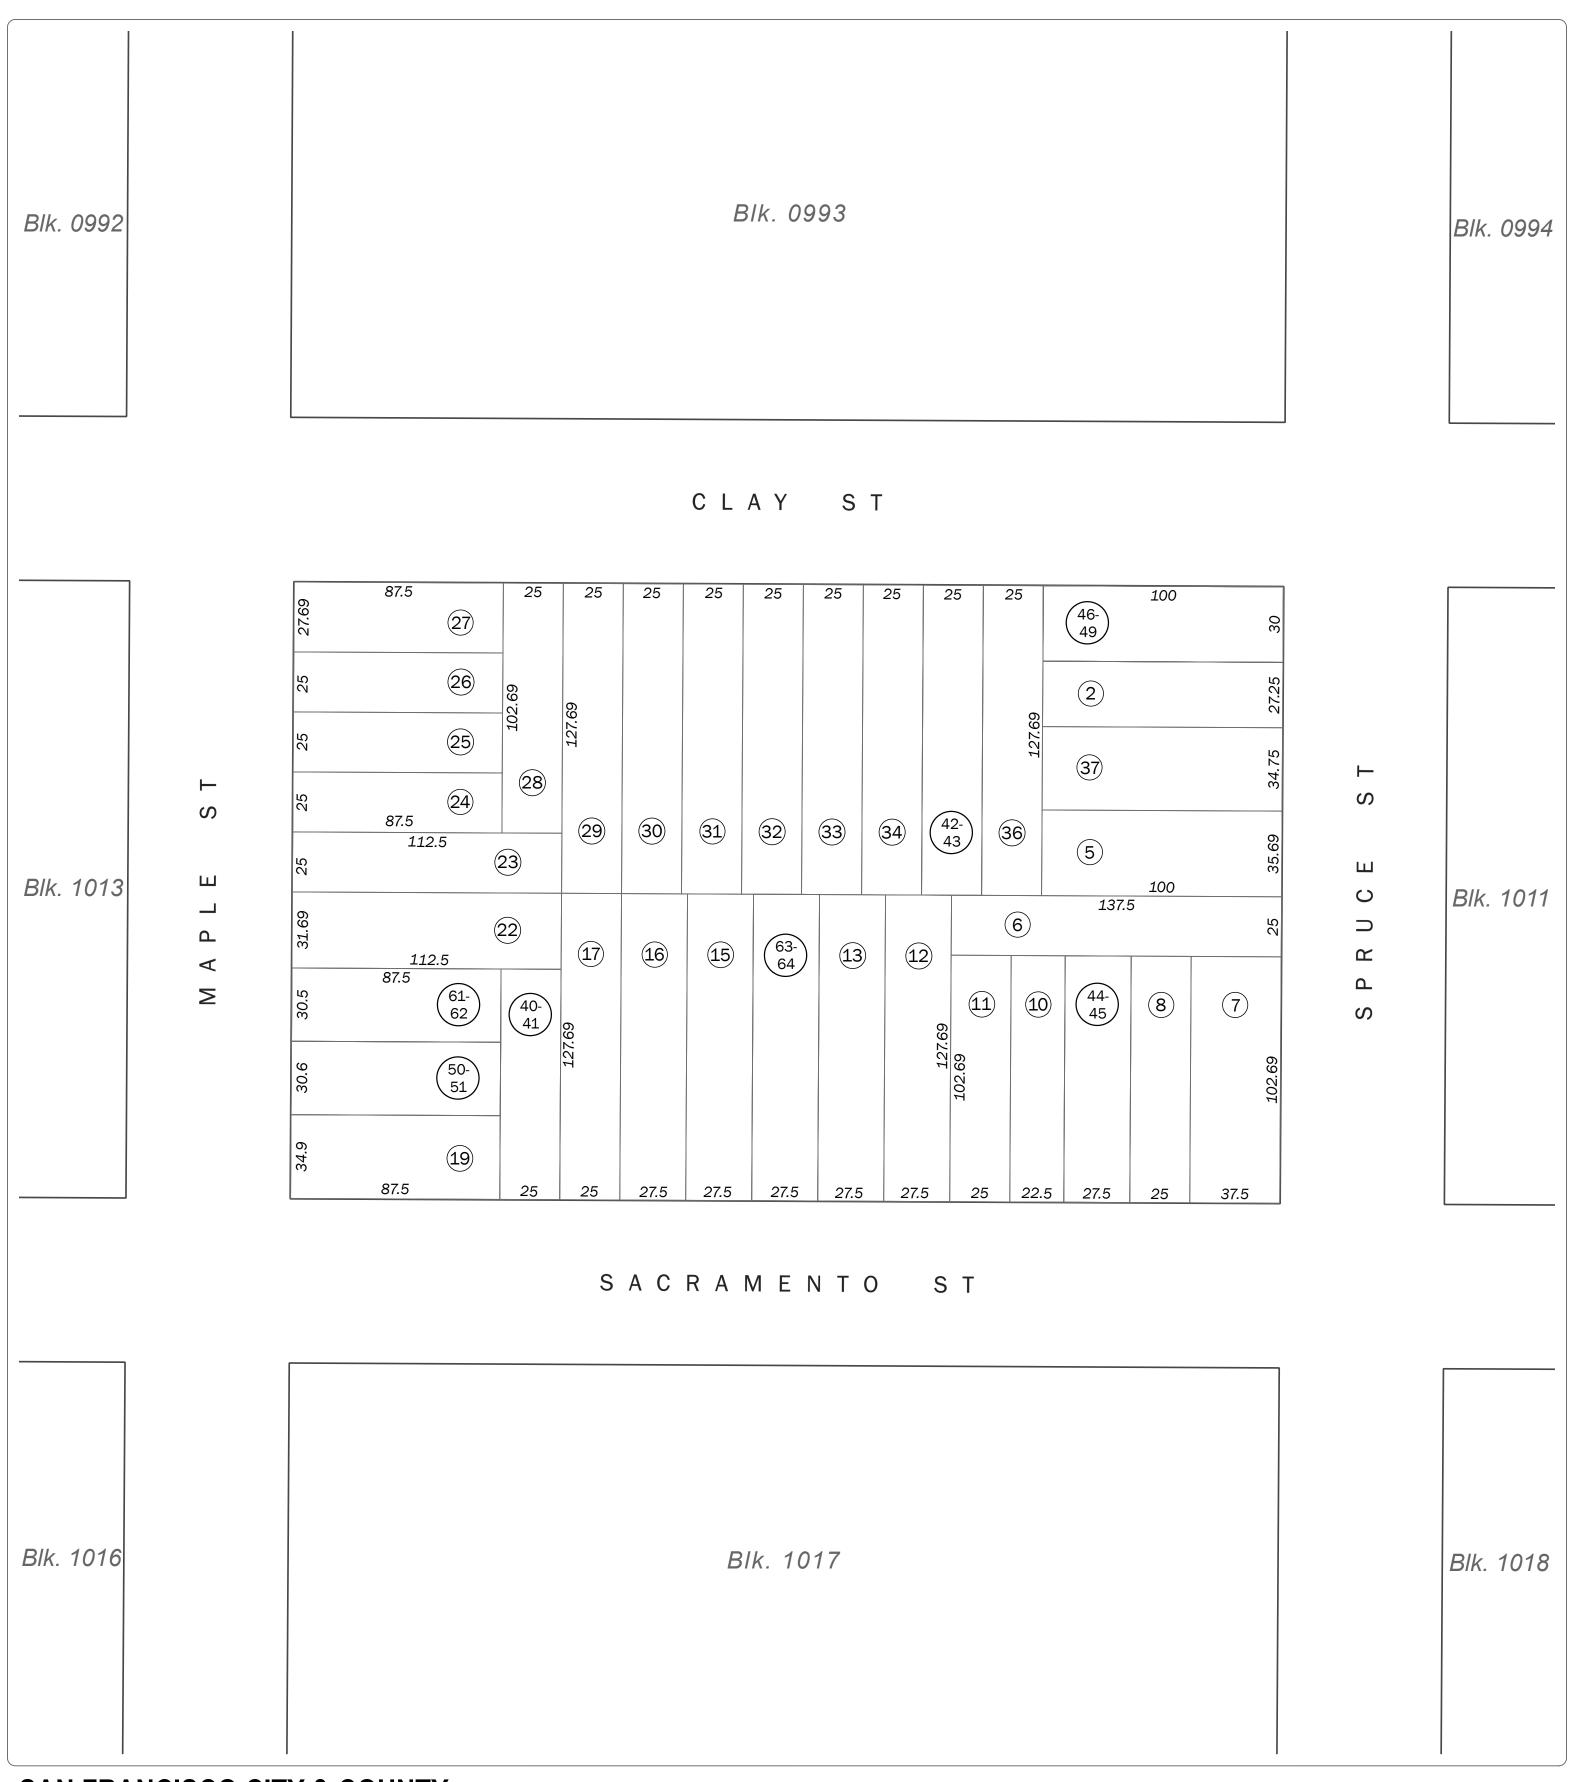

SAN FRANCISCO CITY & COUNTY ASSESSOR'S BLOCK MAP

DISCLAIMER: THIS MAP WAS PREPARED FOR ASSESSMENT PURPOSES ONLY. ASSESSOR'S PARCELS MAY NOT COMPLY WITH LOCAL LOT-SPLIT OR BUILDING SITE ORDINANCES.

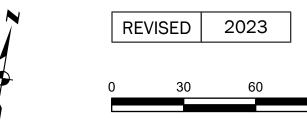

120

Volume 7 W A BLK. 834

Block 1012

SHEET 2 OF 2

Revision History

From Lot	Change	To Lot	Year
3, 4	into	37	1970
35	into	42-43	1982
18	into	40-41	1984
9	into	44-45	1989
1	into	46-49	1992
20	into	50-51	1998
21	into	61-62	2012
14	into	63-64	2023

SAN FRANCISCO CITY & COUNTY ASSESSOR'S BLOCK MAP