

Blk. 1006

Blk. 1005

Blk. 1004


S A C R A M E N T O S T

Blk. 1023

Blk. 1025

B A K E R S T

B R O D E R I C K S T

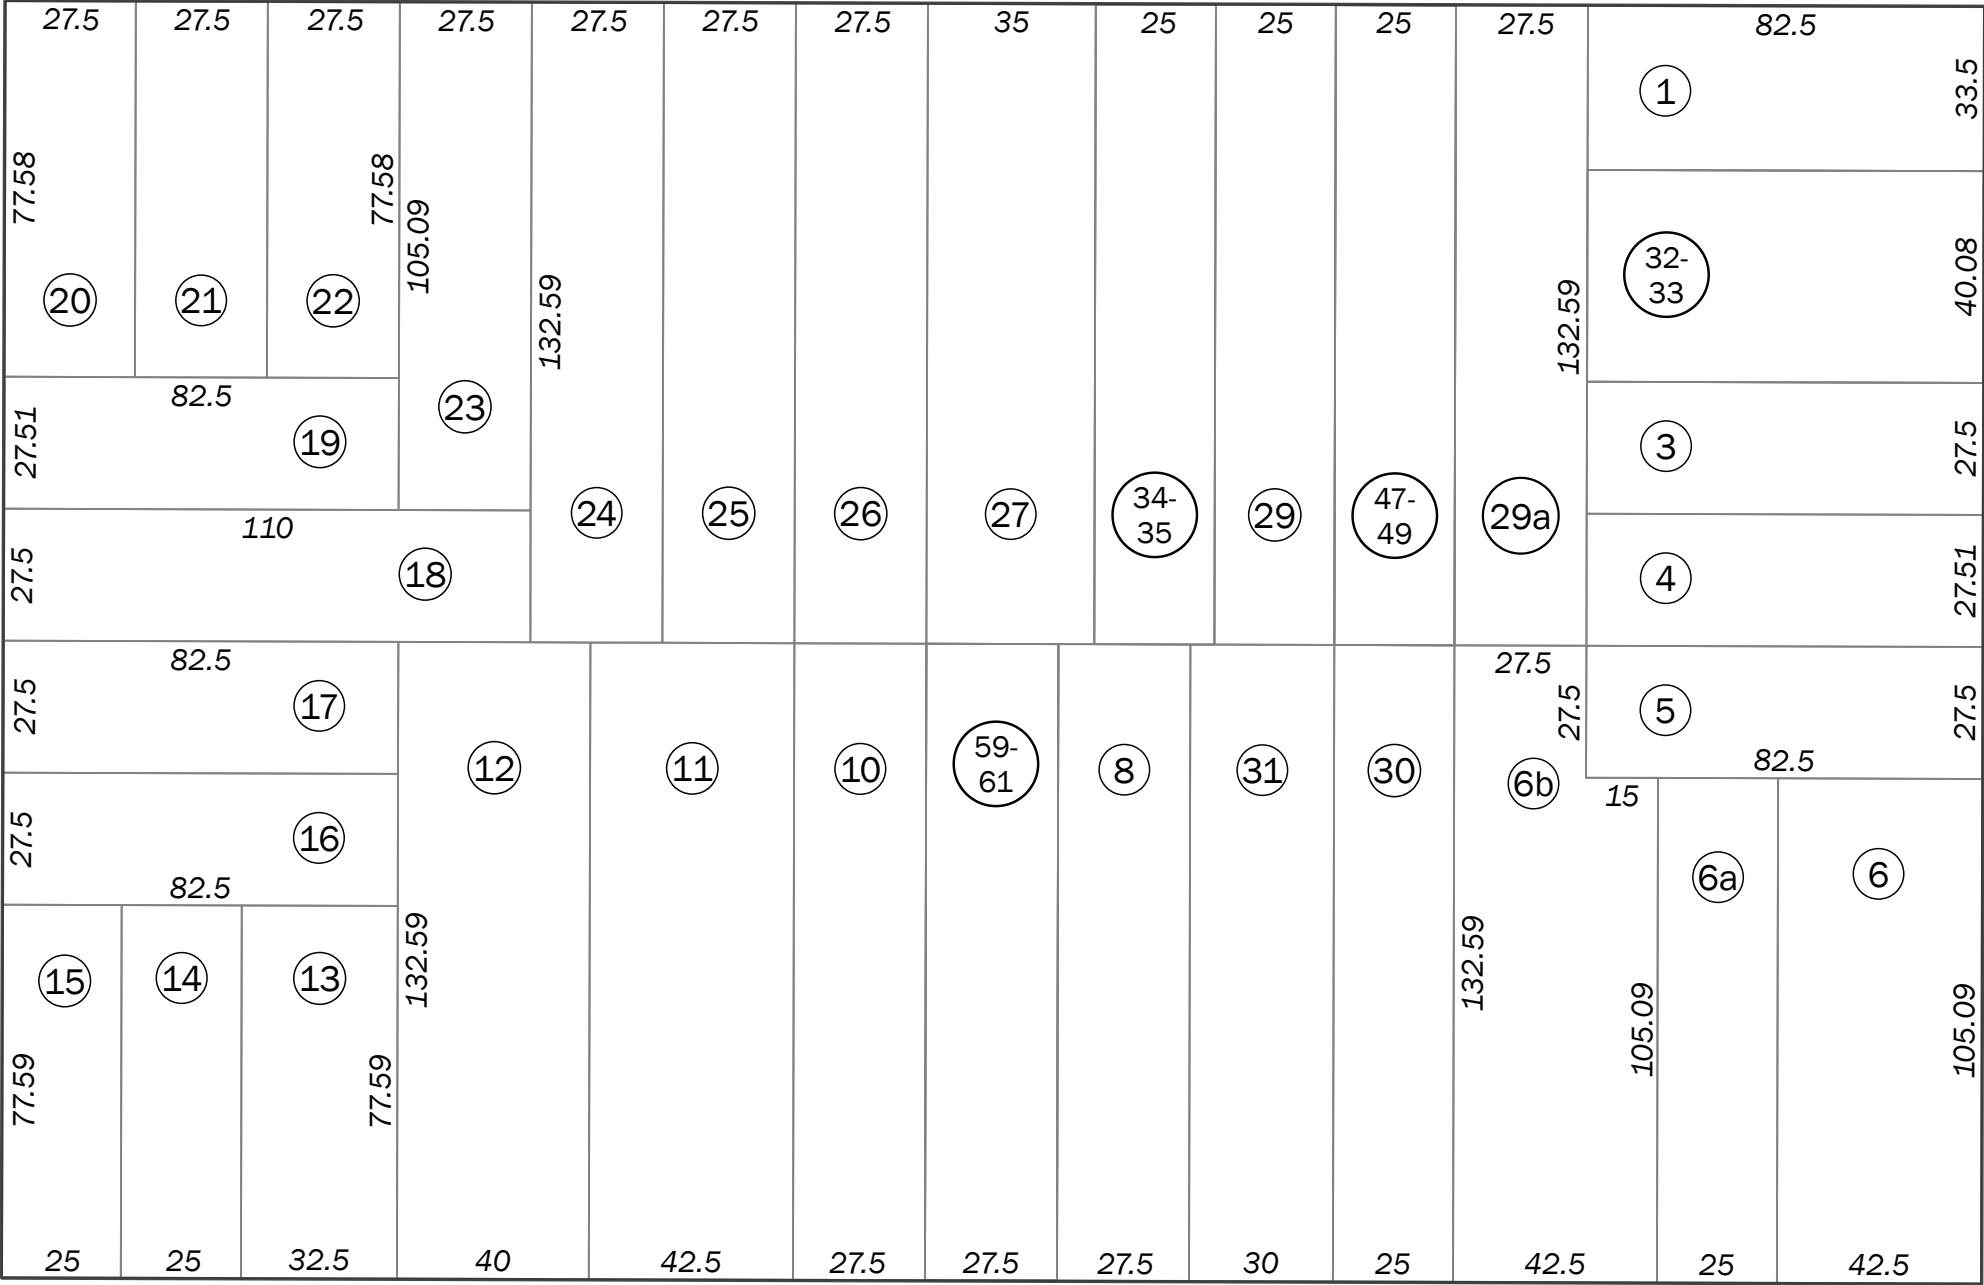

C A L I F O R N I A S T

Blk. 1030

Blk. 1029


Blk. 1028

SAN FRANCISCO CITY & COUNTY
ASSESSOR'S BLOCK MAP

DISCLAIMER: THIS MAP WAS PREPARED FOR ASSESSMENT
PURPOSES ONLY. ASSESSOR'S PARCELS MAY NOT COMPLY
WITH LOCAL LOT-SPLIT OR BUILDING SITE ORDINANCES.



REVISED	2019
---------	------

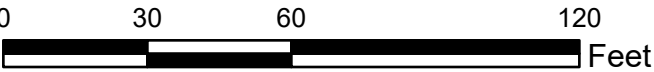

Revision History

From Lot	Change	To Lot	Year
7	into	30, 31	1978
2	into	32-33	2001
28	into	34-35	2009
29B	into	47-49	2017
9	into	59-61	2019