

Block 1030

SHEET 1 OF 2

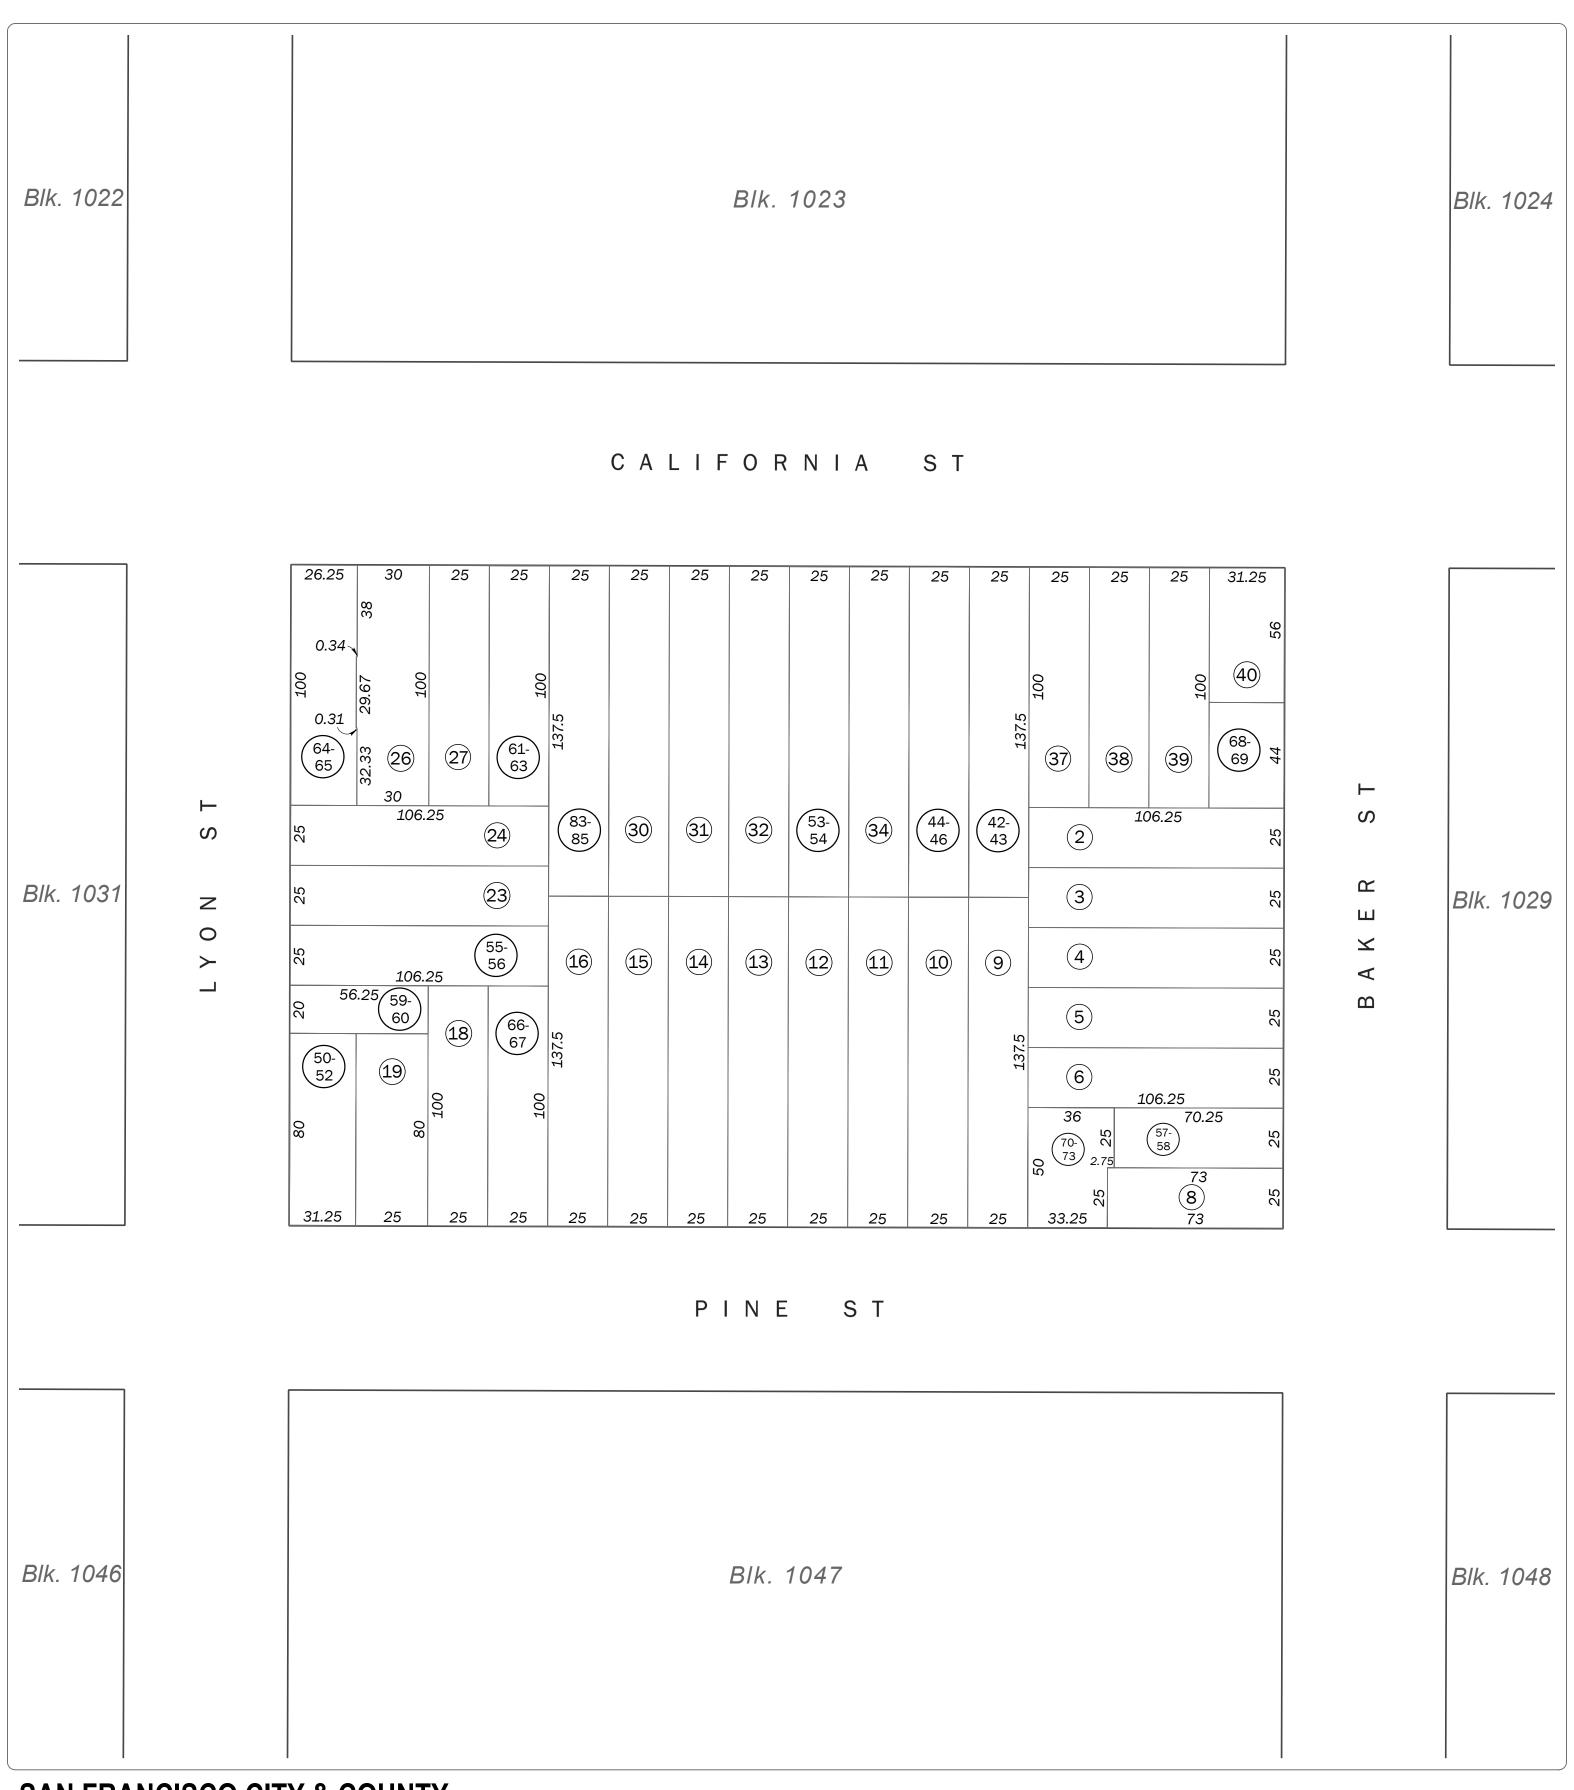

SAN FRANCISCO CITY & COUNTY ASSESSOR'S BLOCK MAP

DISCLAIMER: THIS MAP WAS PREPARED FOR ASSESSMENT PURPOSES ONLY. ASSESSOR'S PARCELS MAY NOT COMPLY WITH LOCAL LOT-SPLIT OR BUILDING SITE ORDINANCES.

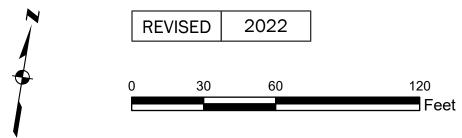

W A BLK. 581

Volume 8

Block 1030

SHEET 2 OF 2

Revision History

| From Lot | Change | To Lot | Year |
|----------|--------|--------|------|
| 1 | into | 40, 41 | 1979 |
| 36 | into | 42-43 | 1982 |
| 35 | into | 44-46 | 1983 |
| 22 | into | 55-56 | 1998 |
| 33 | into | 53-54 | 1998 |
| 28 | into | 61-63 | 2000 |
| 21 | into | 59-60 | 2001 |
| 25 | into | 64-65 | 2002 |
| 7 | into | 57-58 | 2002 |
| 17 | into | 66-67 | 2004 |
| 41 | into | 68-69 | 2010 |
| 7A | into | 70-73 | 2013 |
| 29 | into | 83-85 | 2019 |
| 20 | into | 50-52 | 2022 |

SAN FRANCISCO CITY & COUNTY ASSESSOR'S BLOCK MAP