


1052

LOTS MERGED  
LOTS INTO LOT  
14A " 15 '1944'

lot12 into lots30 & 31 for 2001 roll  
lot30 into lots36/38 for 2001 roll  
lot14 into lots39to41 for 2008 roll  
Lot 24 into lots 51 & 52 for 2017 roll  
Lot 51 into lots 53 to 133 for 2017 roll


W A BLK 503  
REVISED '60  
REVISED '63  
" '66  
" '70  
" '81  
" '92  
" '93

Revised 2001  
Revised 2008  
REVISED 2017

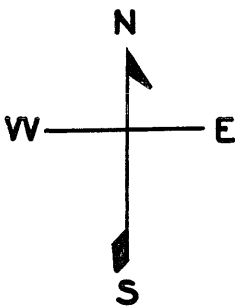

BUSH

BRODERICK

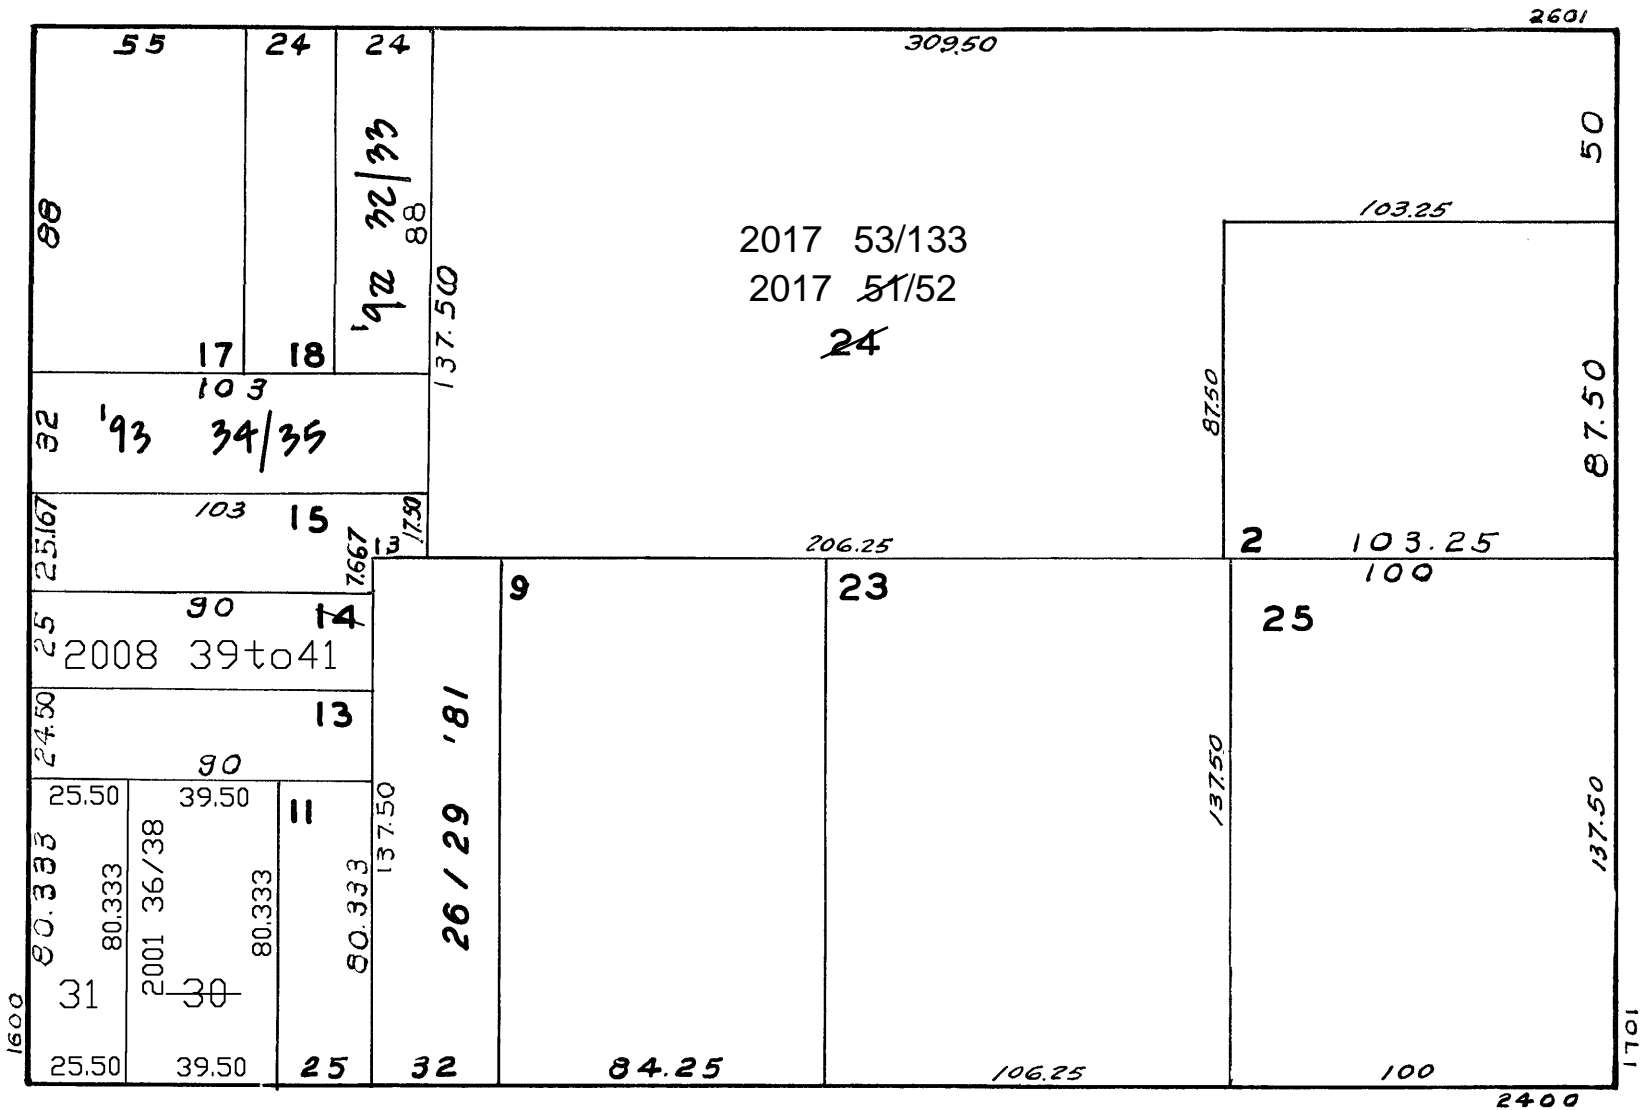

DIVISADERO

SUTTER

2472 SUTTER ST.  
A CONDOMINIUM

LOT NO.	UNIT NO.	% COMMON AREA
26	101	25
27	102	25
28	201	25
29	202	25

2675-2677 BUSH ST.  
A CONDOMINIUM

LOT	UNIT	% COMM. AREA
32	2675	47.81
33	2677	52.19

1638-40 BRODERICK ST.

A CONDOMINIUM

LOT	UNIT	% COMM. AREA
34	1638	43
35	1640	57

2488 SUTTER ST.  
A CONDOMINIUM

LOT	UNIT	% COMM. AREA
36	1	46.51
37	2	26.99
38	3	26.50

1626-1630 BRODERICK ST.  
A CONDOMINIUM

LOT	UNIT	% COMM. AREA
39	1626	35.8
40	1628	33.7
41	1630	30.5