

SHEET 1 OF 2

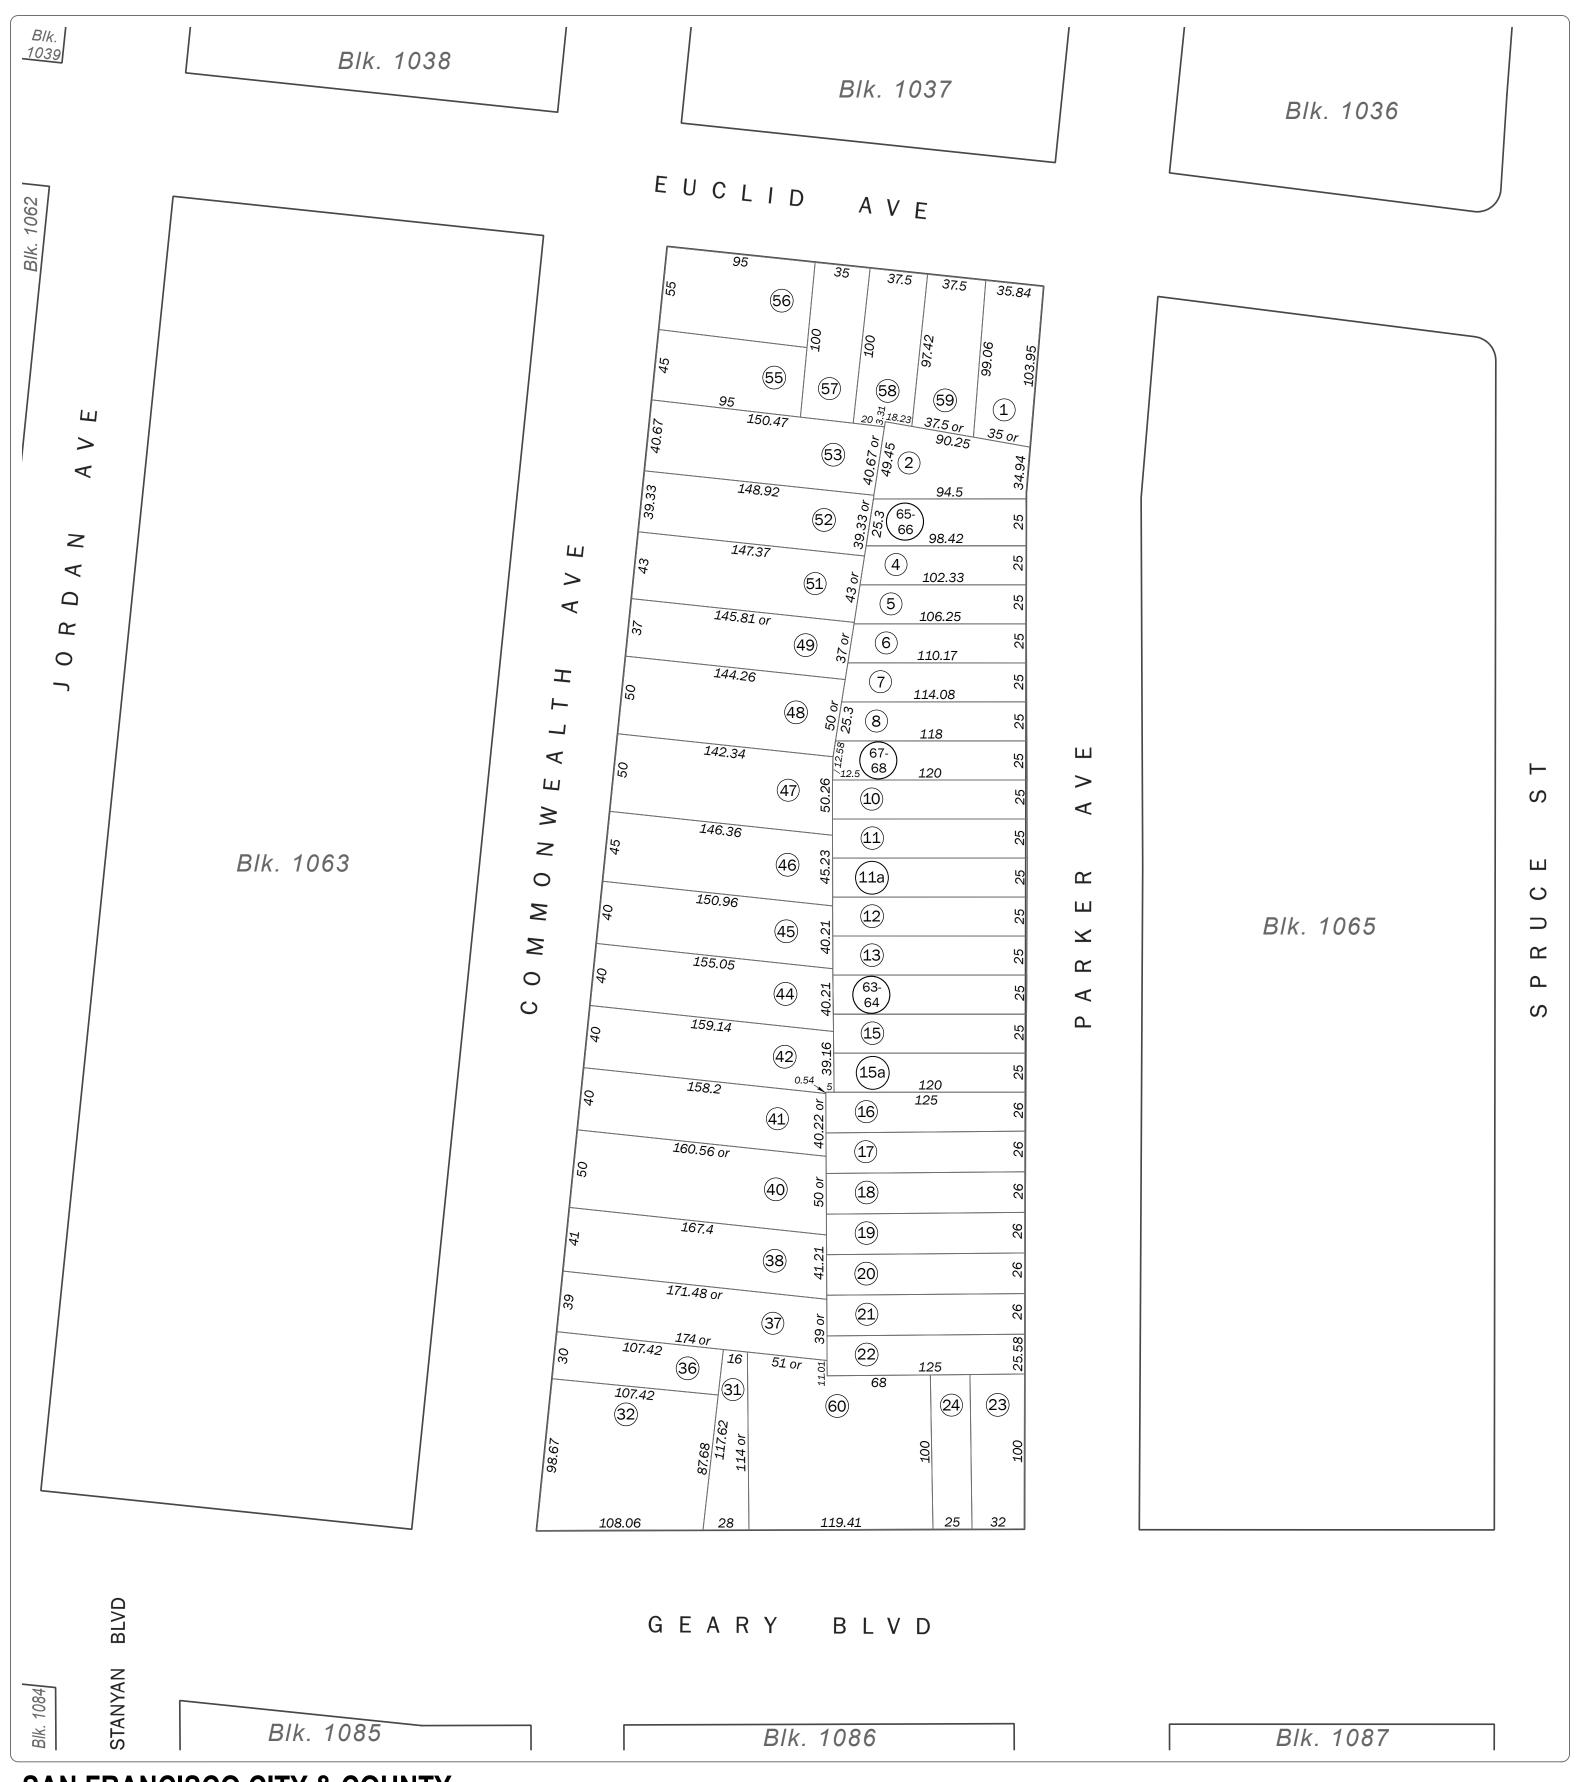

SAN FRANCISCO CITY & COUNTY ASSESSOR'S BLOCK MAP

DISCLAIMER: THIS MAP WAS PREPARED FOR ASSESSMENT PURPOSES ONLY. ASSESSOR'S PARCELS MAY NOT COMPLY WITH LOCAL LOT-SPLIT OR BUILDING SITE ORDINANCES.

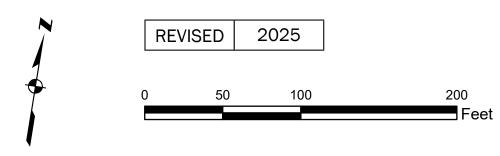

W A BLOCK 644

Block 1064

SHEET 2 OF 2

Revision History

From Lot	Change	To Lot	Year
26-27, 29-30	into	25, 28	
39	into	38, 40	
43	into	42, 44	
50	into	51	1917
60	into	1	1922
33-35	into	32	1944
54	into	53	1944
3	into	65-66	2009
14	into	63-64	2014
9	into	67-68	2025

Volume 8

SAN FRANCISCO CITY & COUNTY ASSESSOR'S BLOCK MAP

DISCLAIMER: THIS MAP WAS PREPARED FOR ASSESSMENT PURPOSES ONLY. ASSESSOR'S PARCELS MAY NOT COMPLY WITH LOCAL LOT-SPLIT OR BUILDING SITE ORDINANCES.