

SHEET 1 OF 2

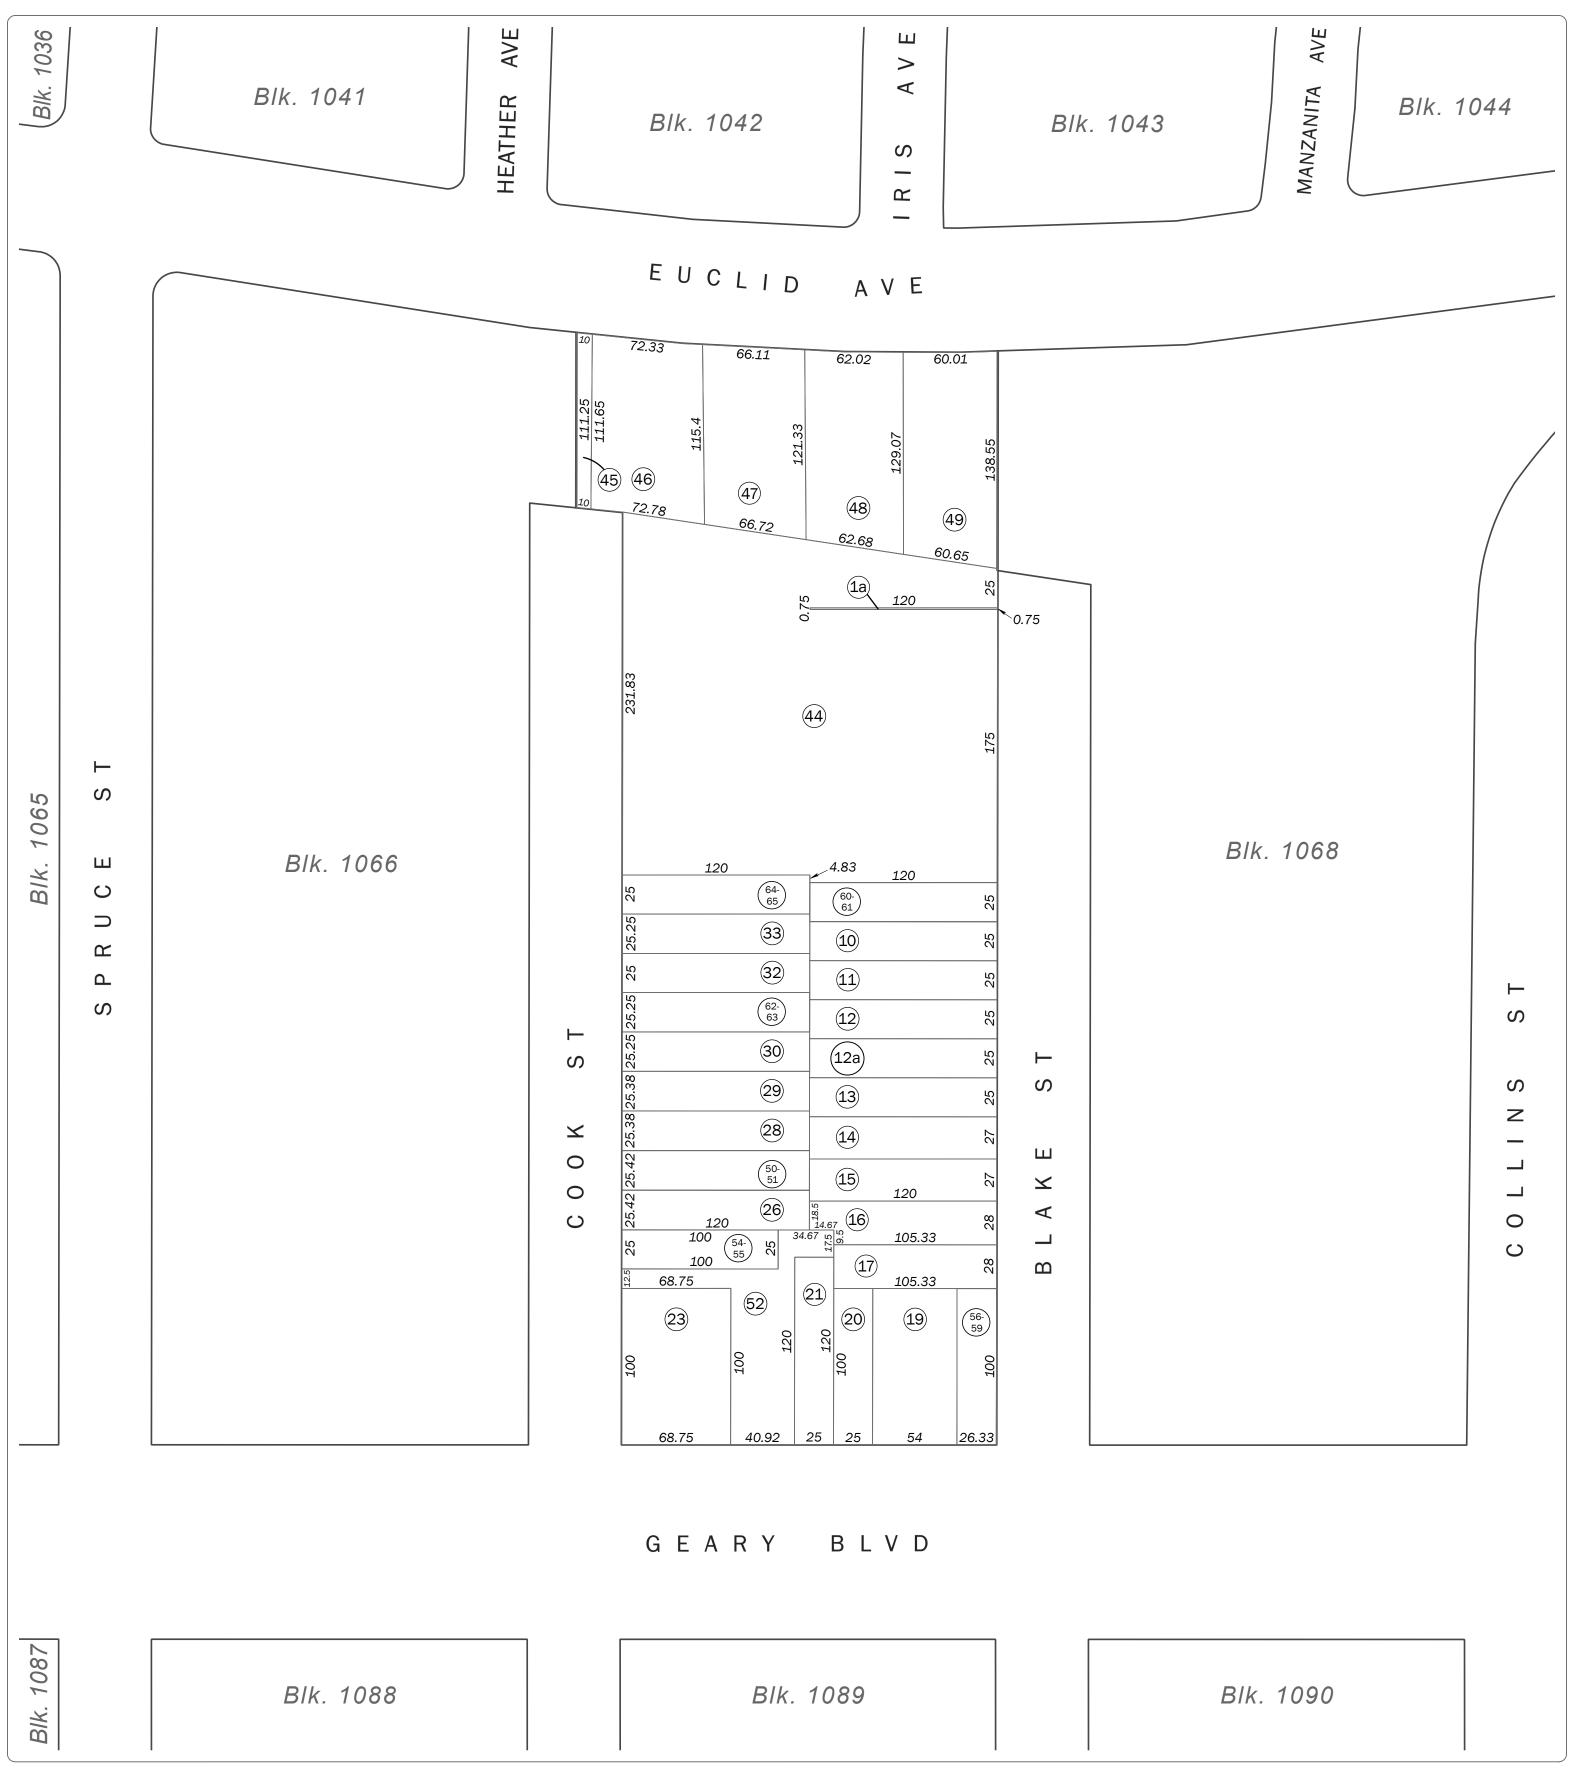

SAN FRANCISCO CITY & COUNTY ASSESSOR'S BLOCK MAP

DISCLAIMER: THIS MAP WAS PREPARED FOR ASSESSMENT PURPOSES ONLY. ASSESSOR'S PARCELS MAY NOT COMPLY WITH LOCAL LOT-SPLIT OR BUILDING SITE ORDINANCES.

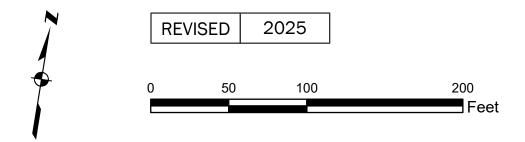

Volume 8 W A BLK. 641

Block 1067

SHEET 2 OF 2

Revision History

From Lot	Change	To Lot	Year
2-8, 35-42	into	1	1935
24	into	23	1944
1	into	43, 44	1961
43	into	46-49	1976
22, 25	into	52, 53	1991
27	into	50-51	1992
53	into	54-55	1993
18	into	56-59	2002
9	into	60-61	2019
34	into	64-65	2024
31	into	62-63	2025

SAN FRANCISCO CITY & COUNTY ASSESSOR'S BLOCK MAP