

Block 1129

SHEET 1 OF 2

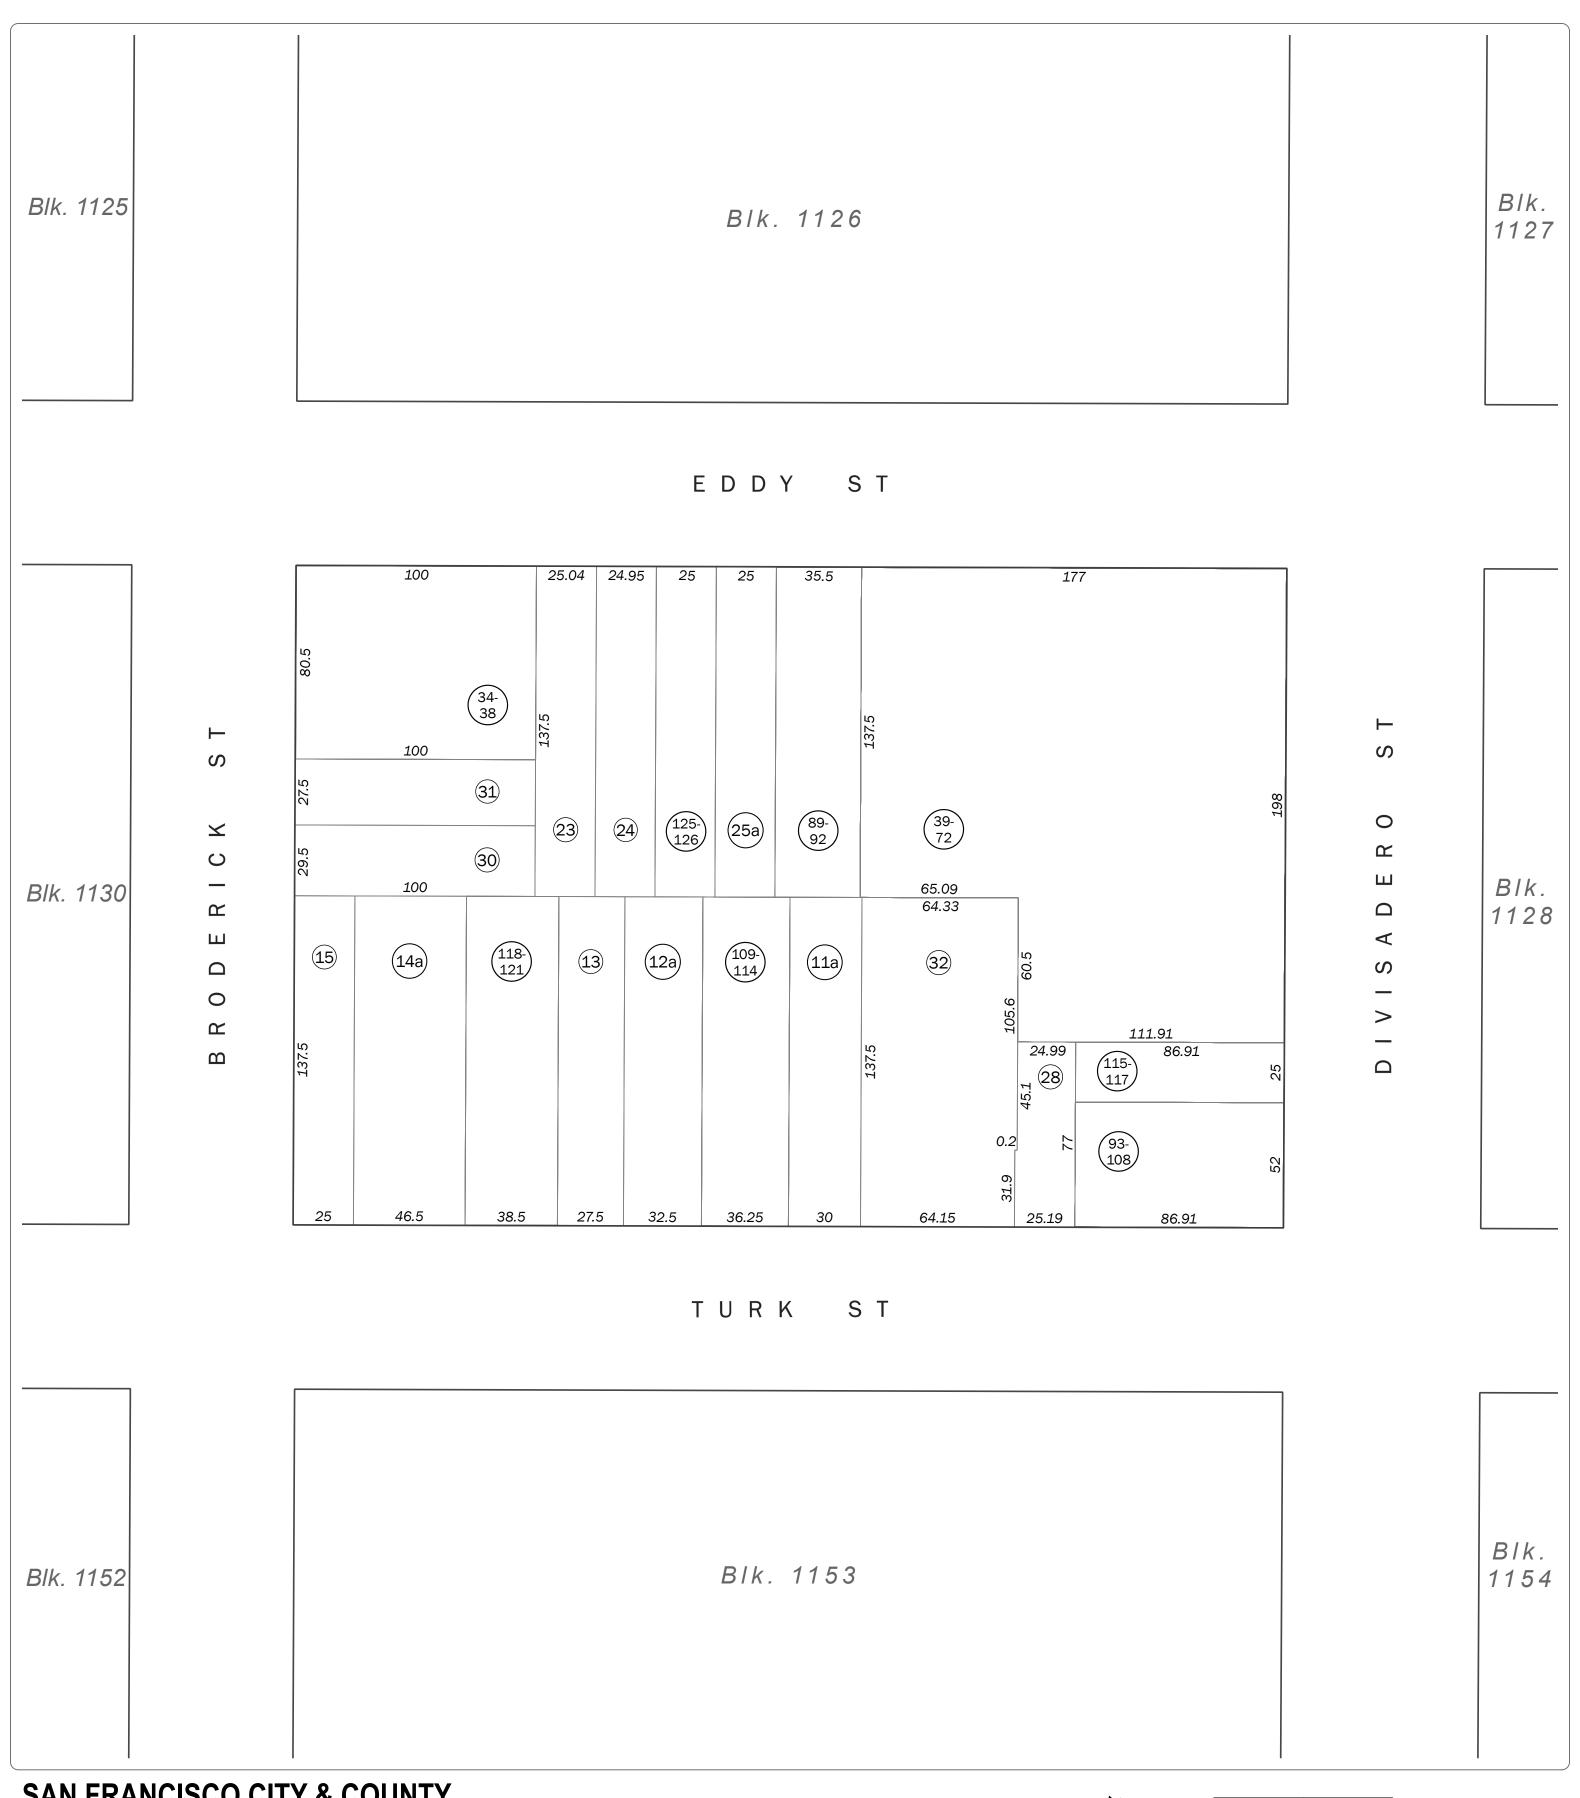

SAN FRANCISCO CITY & COUNTY ASSESSOR'S BLOCK MAP

DISCLAIMER: THIS MAP WAS PREPARED FOR ASSESSMENT PURPOSES ONLY. ASSESSOR'S PARCELS MAY NOT COMPLY WITH LOCAL LOT-SPLIT OR BUILDING SITE ORDINANCES.

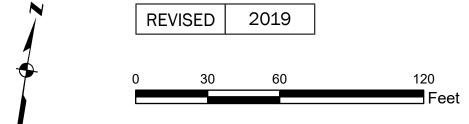

W A BLK 509

SHEET 2 OF 2

Revision History

			_
From Lot	Change	To Lot	Year
10	into	28, 29	1957
16, 17	into	30, 31	1975
6, 11, 29	into	32	1978
18-22	into	100	1980
100	into	34-38	1981
100	into	34-38	1981
1-5, 26A, 27, 33	into	101	1982
1-5, 26A,27,30	into	101	1982
101	into	39-72	1984
26	into	89-92	1992
8, 9	into	93-108	1994
12	into	109-114	1998
7	into	115-117	2002
11A	into	122-124	2012
25	into	125-126	2019

SAN FRANCISCO CITY & COUNTY ASSESSOR'S BLOCK MAP