

Block 1150

SHEET 1 OF 2

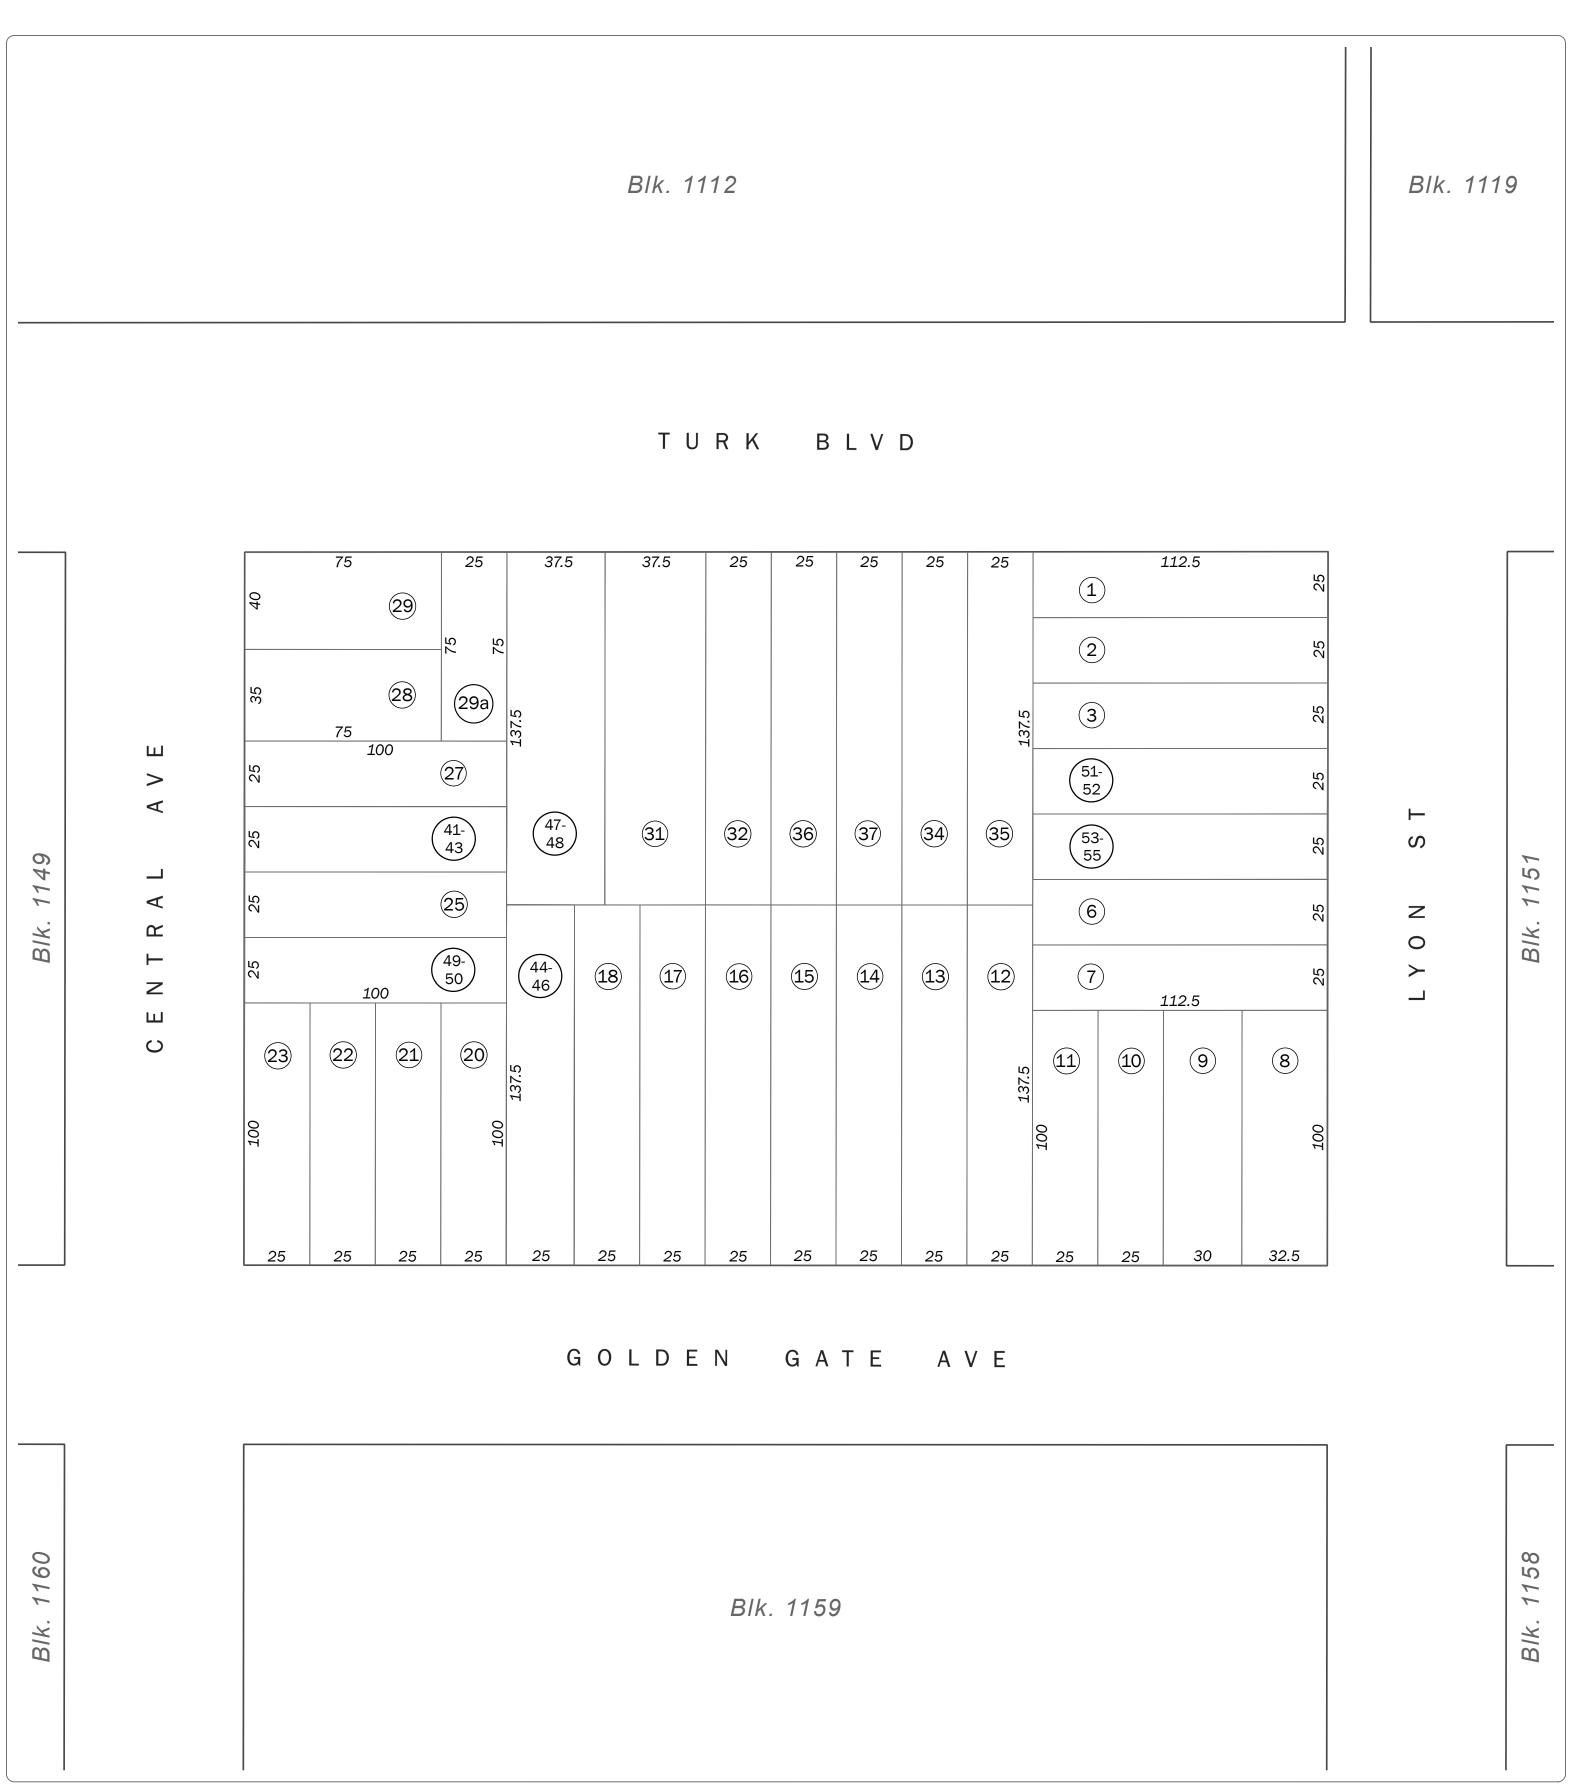

SAN FRANCISCO CITY & COUNTY ASSESSOR'S BLOCK MAP

DISCLAIMER: THIS MAP WAS PREPARED FOR ASSESSMENT PURPOSES ONLY. ASSESSOR'S PARCELS MAY NOT COMPLY WITH LOCAL LOT-SPLIT OR BUILDING SITE ORDINANCES.

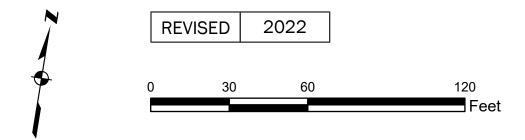

Volume 8 W A BLK 612

Block 1150

SHEET 2 OF 2

Revision History

From Lot	Change	To Lot	Year
33	into	36, 37	1968
26	into	41-43	2005
19	into	44-46	2008
30	into	47-48	2011
24	into	49-50	2012
4	into	51-52	2021
5	into	53-55	2022

SAN FRANCISCO CITY & COUNTY ASSESSOR'S BLOCK MAP

DISCLAIMER: THIS MAP WAS PREPARED FOR ASSESSMENT PURPOSES ONLY. ASSESSOR'S PARCELS MAY NOT COMPLY WITH LOCAL LOT-SPLIT OR BUILDING SITE ORDINANCES.