

Block 1155

SHEET 1 OF 2

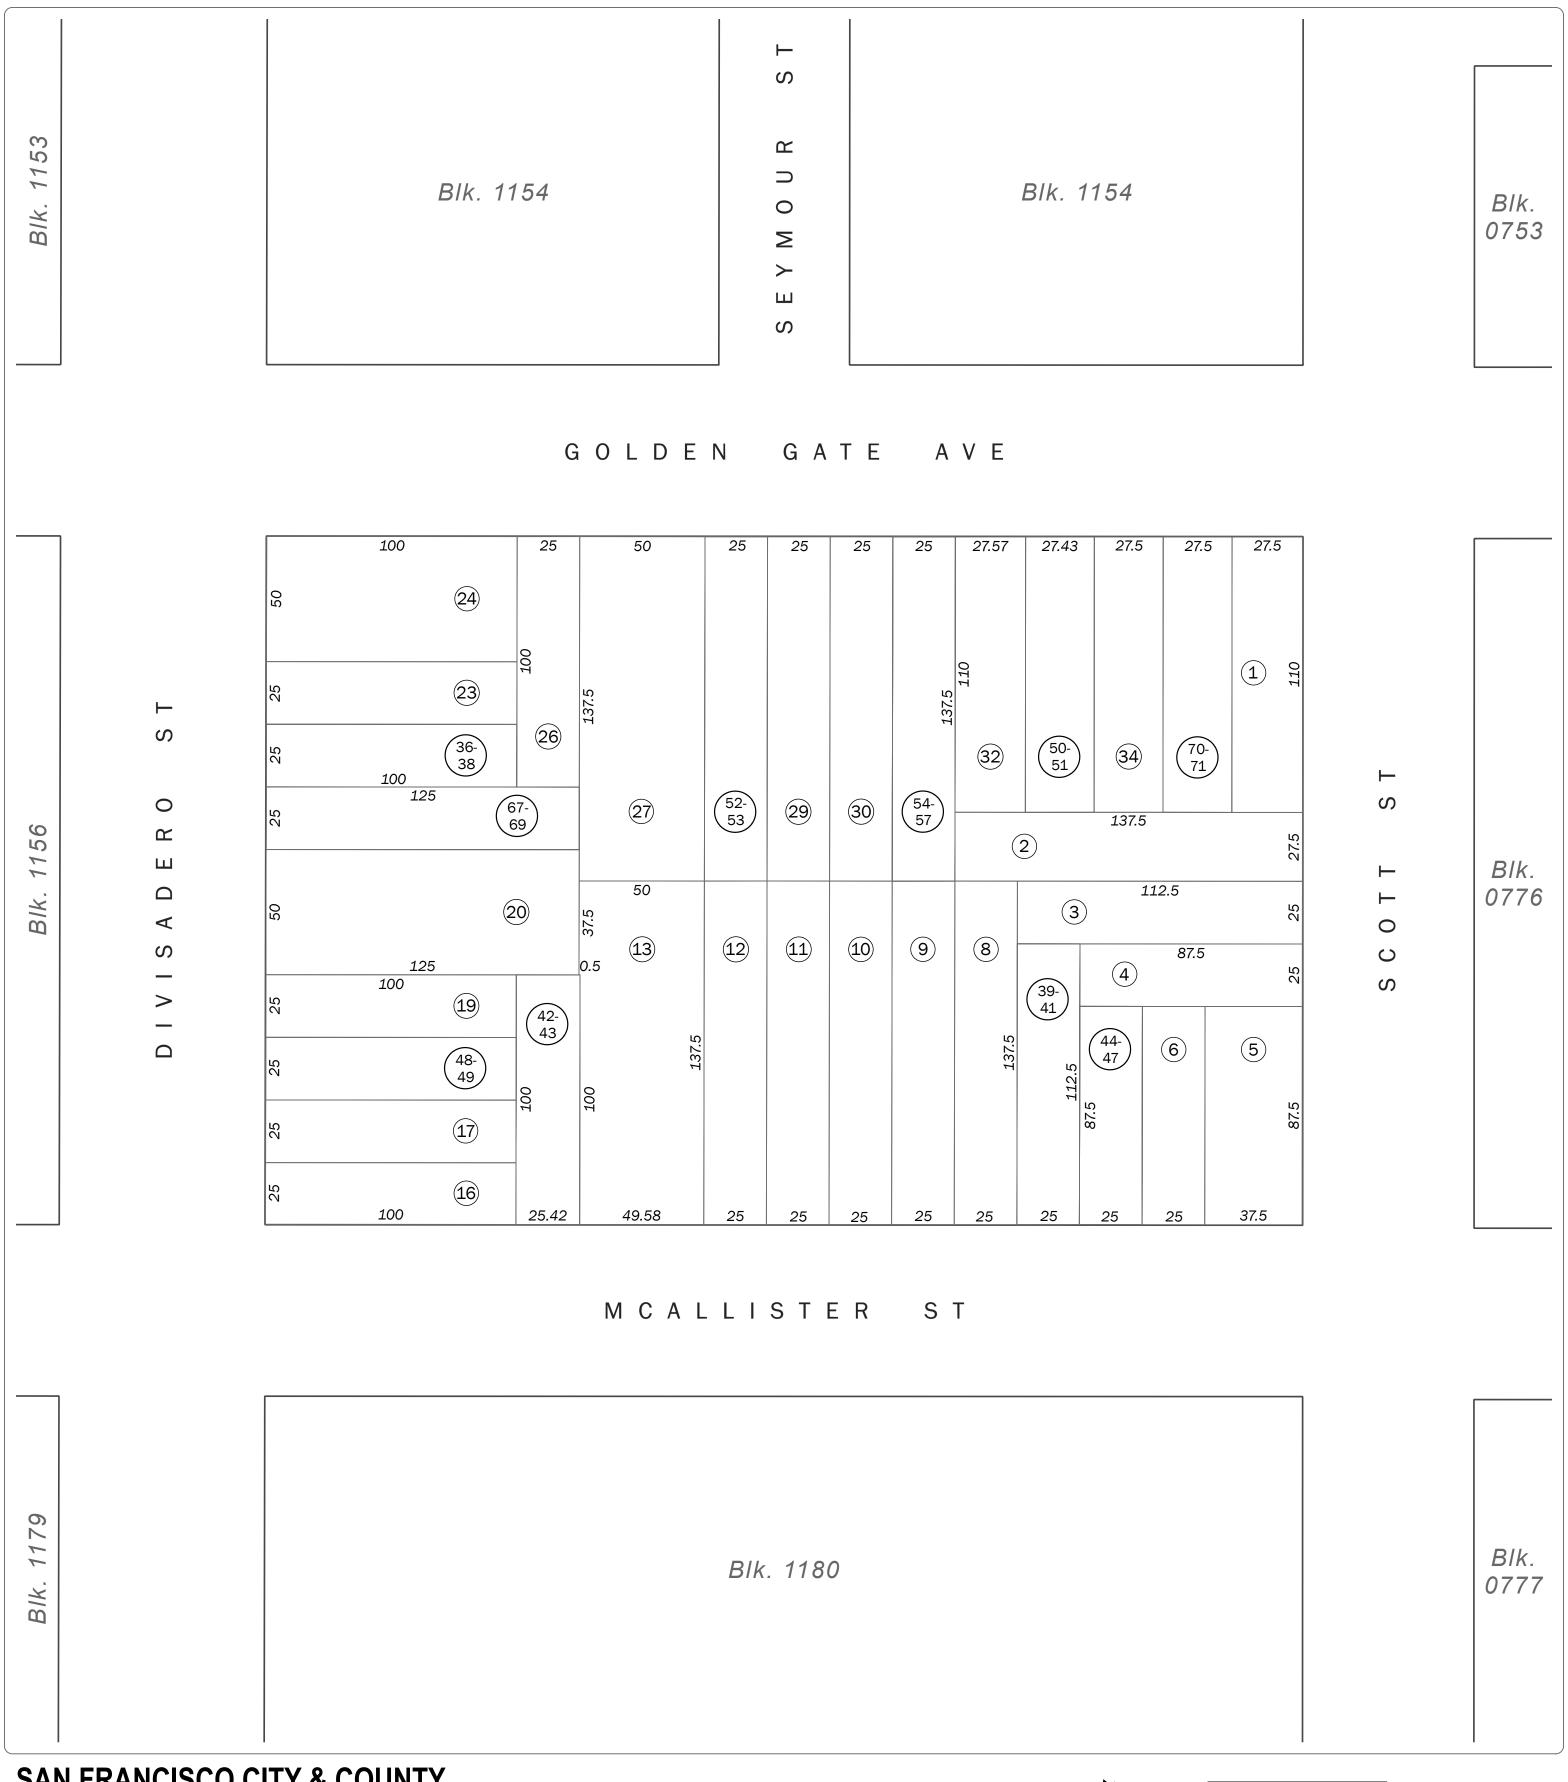

## SAN FRANCISCO CITY & COUNTY ASSESSOR'S BLOCK MAP

DISCLAIMER: THIS MAP WAS PREPARED FOR ASSESSMENT PURPOSES ONLY. ASSESSOR'S PARCELS MAY NOT COMPLY WITH LOCAL LOT-SPLIT OR BUILDING SITE ORDINANCES.

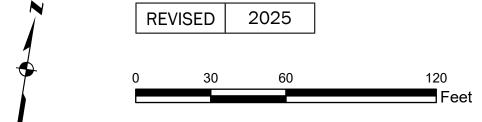

Volume 8 W A BLK 450

Block 1155

SHEET 2 OF 2

## Revision History

From Lot	Change	To Lot	Year
25	into	24	1944
14	into	13	1952
22	into	36-38	1984
7	into	39-41	1997
15	into	42-43	2008
18	into	48-49	2011
4A	into	44-47	2011
33	into	50-51	2012
28	into	52-53	2014
31	into	54-57	2015
21	into	67-69	2019
35	into	70-71	2025

## SAN FRANCISCO CITY & COUNTY ASSESSOR'S BLOCK MAP

DISCLAIMER: THIS MAP WAS PREPARED FOR ASSESSMENT PURPOSES ONLY. ASSESSOR'S PARCELS MAY NOT COMPLY WITH LOCAL LOT-SPLIT OR BUILDING SITE ORDINANCES.