

Block 1156

SHEET 1 OF 2

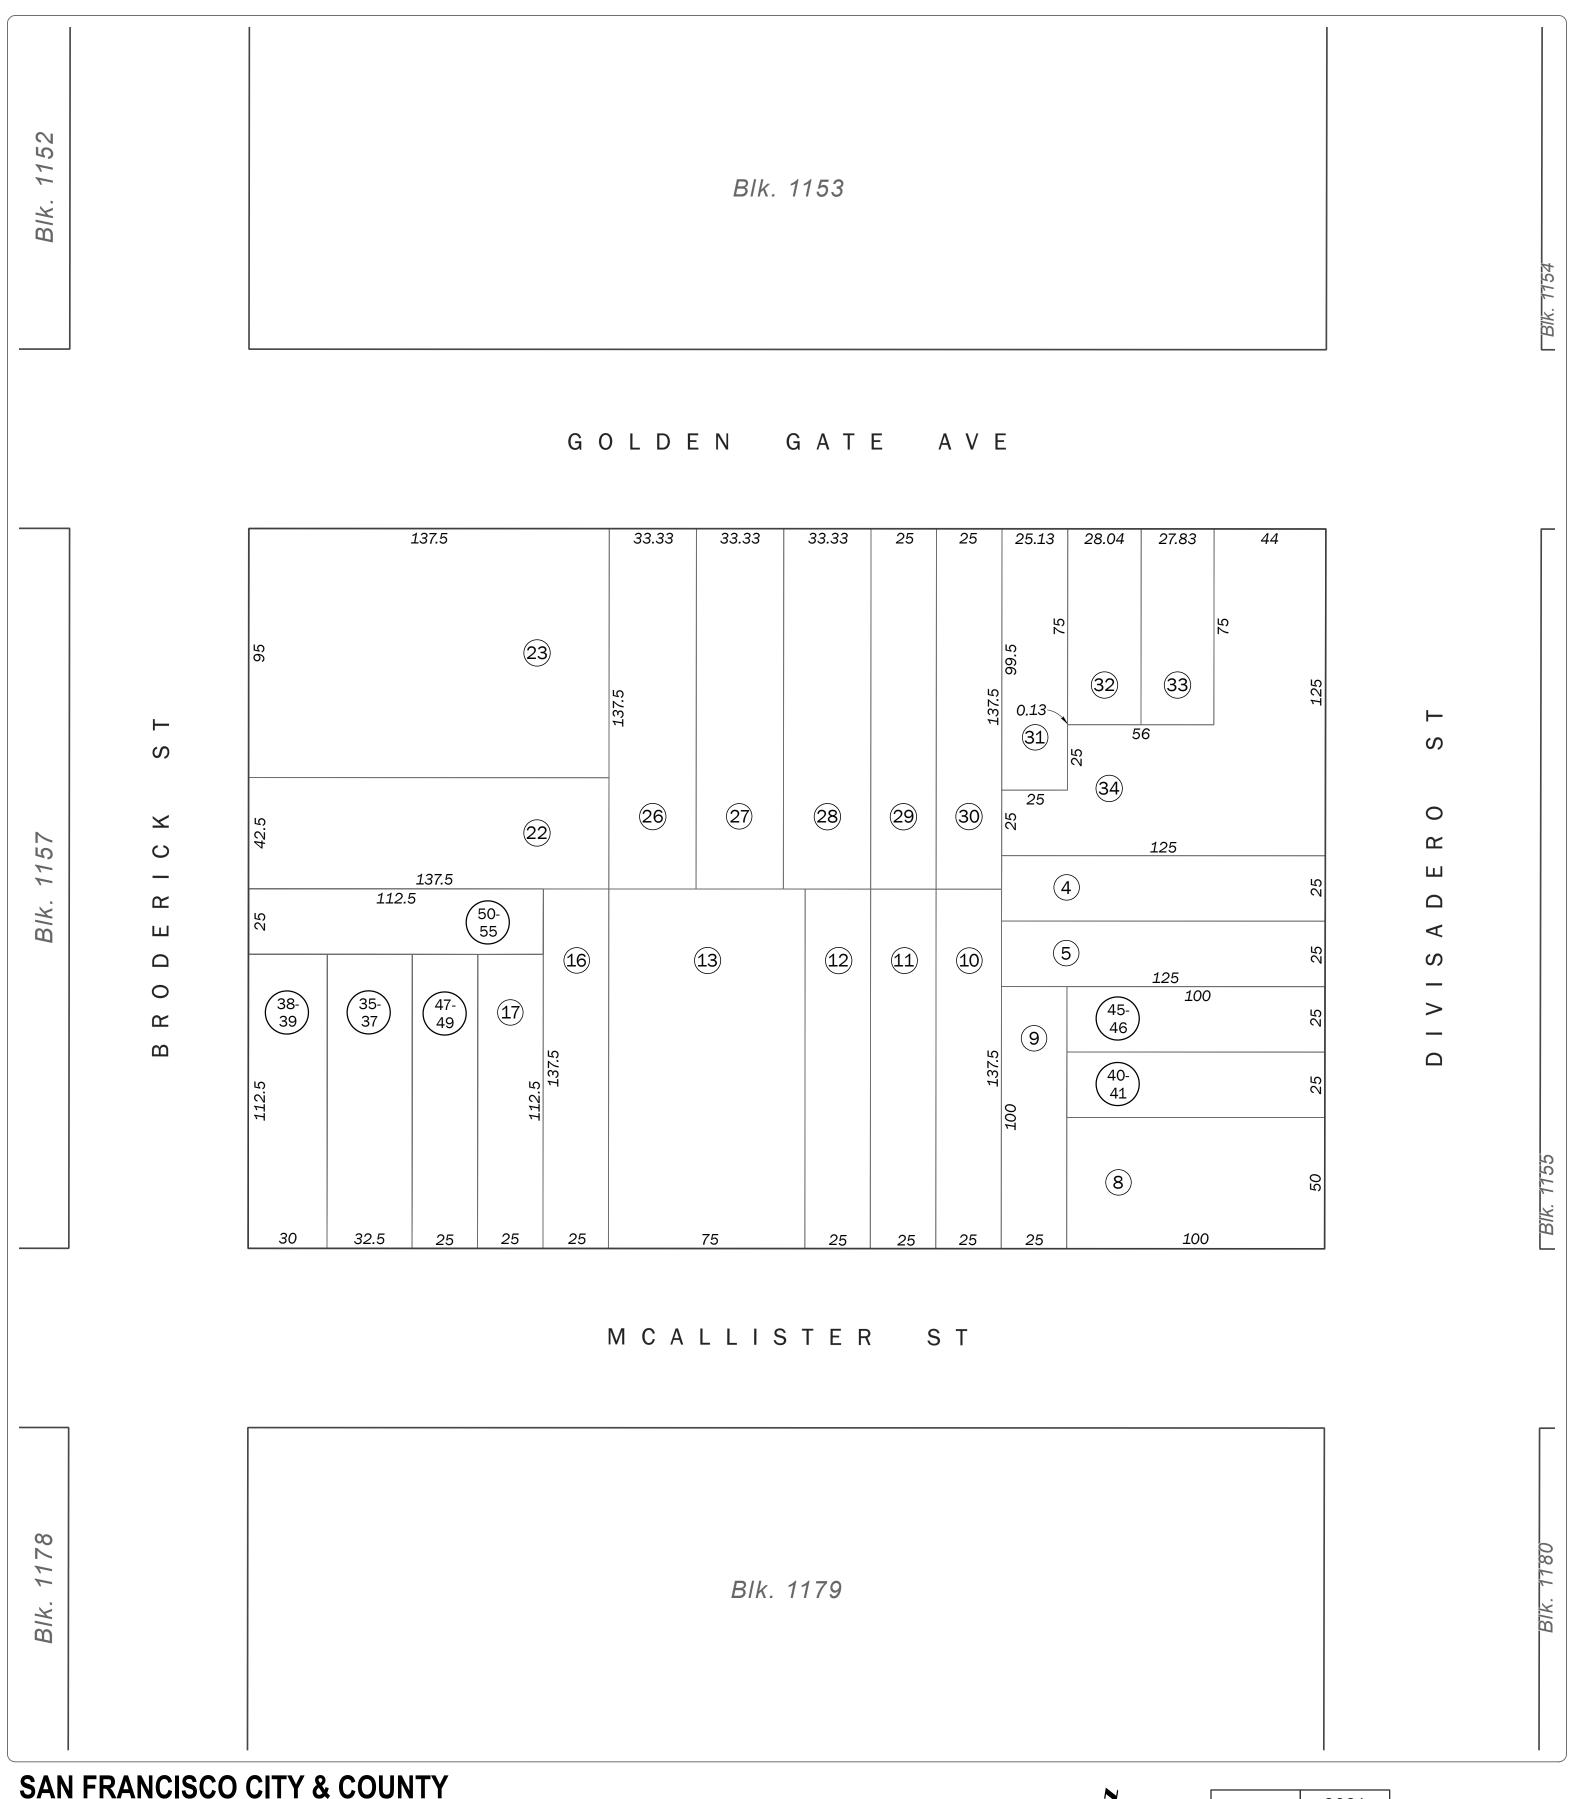

SAN FRANCISCO CITY & COUNTY ASSESSOR'S BLOCK MAP

DISCLAIMER: THIS MAP WAS PREPARED FOR ASSESSMENT PURPOSES ONLY. ASSESSOR'S PARCELS MAY NOT COMPLY WITH LOCAL LOT-SPLIT OR BUILDING SITE ORDINANCES.

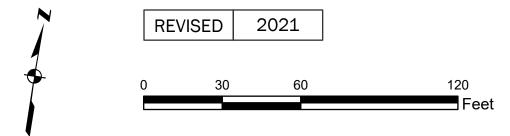

Volume 8 W A BLK 511

Block 1156

SHEET 2 OF 2

Revision History

From Lot	Change	To Lot	Year
14-15	into	13	1943
24-25	into	23	1949
1-3	into	34	1970
19	into	35-37	1985
20	into	38-39	1987
7	into	40-41	1994
6	into	45-46	2007
18	into	47-49	2019
21	into	50-55	2021

SAN FRANCISCO CITY & COUNTY ASSESSOR'S BLOCK MAP

DISCLAIMER: THIS MAP WAS PREPARED FOR ASSESSMENT PURPOSES ONLY. ASSESSOR'S PARCELS MAY NOT COMPLY WITH LOCAL LOT-SPLIT OR BUILDING SITE ORDINANCES.