

Block 1159

SHEET 1 OF 2

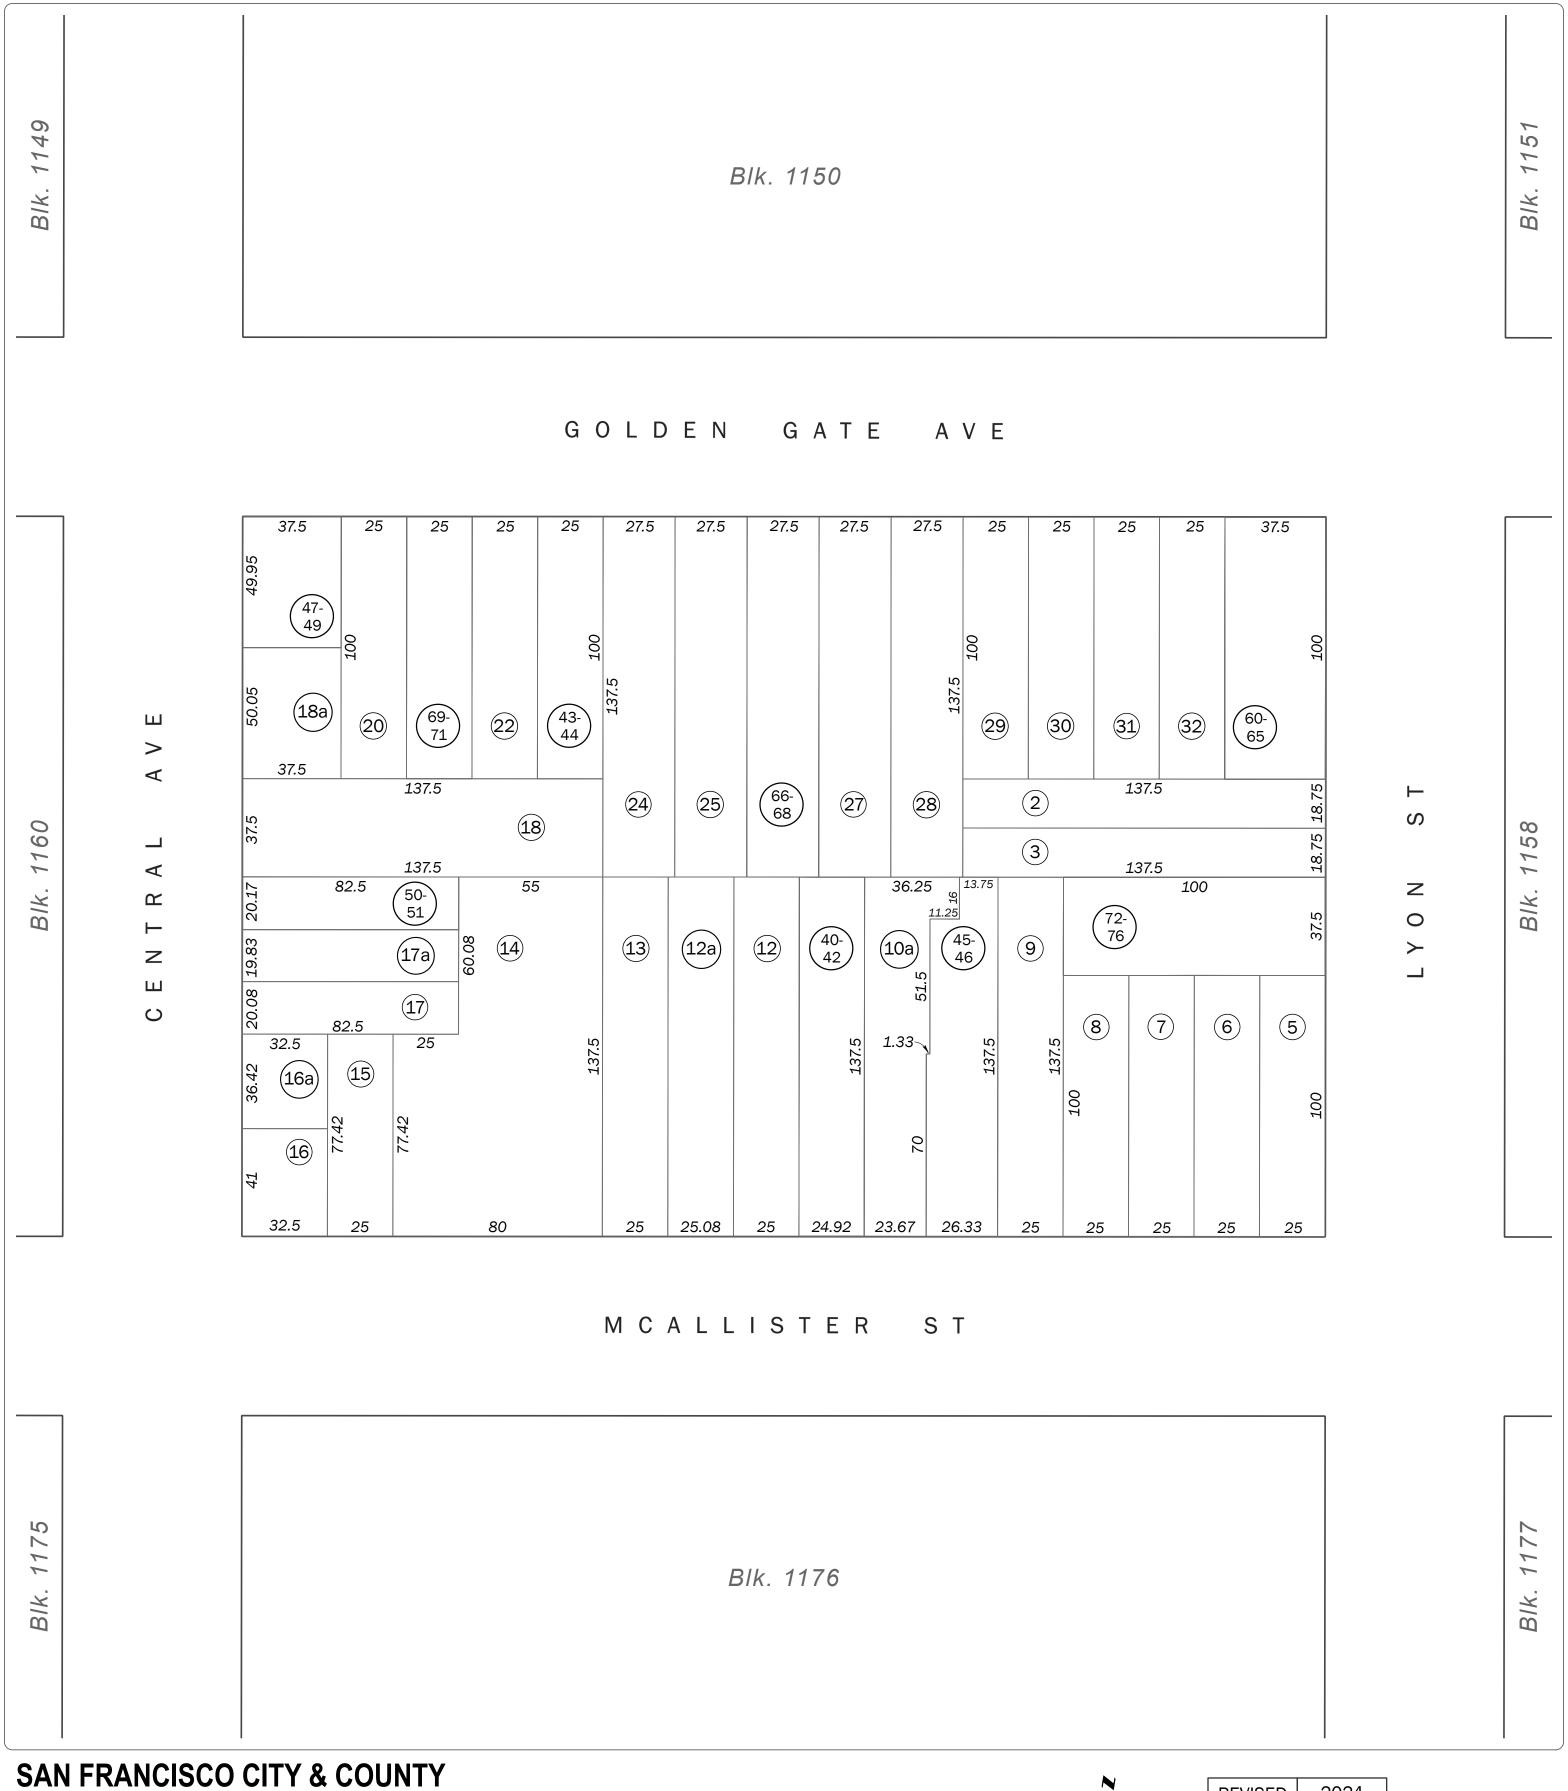

ASSESSOR'S BLOCK MAP

DISCLAIMER: THIS MAP WAS PREPARED FOR ASSESSMENT PURPOSES ONLY. ASSESSOR'S PARCELS MAY NOT COMPLY WITH LOCAL LOT-SPLIT OR BUILDING SITE ORDINANCES.

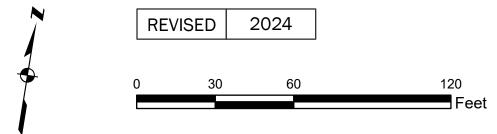

Volume 8 W A BLK 611

Block 1159

SHEET 2 OF 2

Revision History

From Lot	Change	To Lot	Year
11	into	40-42	2004
23	into	43-44	2004
10	into	45-46	2008
19	into	47-49	2014
1	into	60-65	2016
21	into	69-71	2016
26	into	66-68	2017
17B	into	50, 51	2020
4	into	72-76	2024

SAN FRANCISCO CITY & COUNTY ASSESSOR'S BLOCK MAP

DISCLAIMER: THIS MAP WAS PREPARED FOR ASSESSMENT PURPOSES ONLY. ASSESSOR'S PARCELS MAY NOT COMPLY WITH LOCAL LOT-SPLIT OR BUILDING SITE ORDINANCES.