

Block 1178

SHEET 1 OF 2

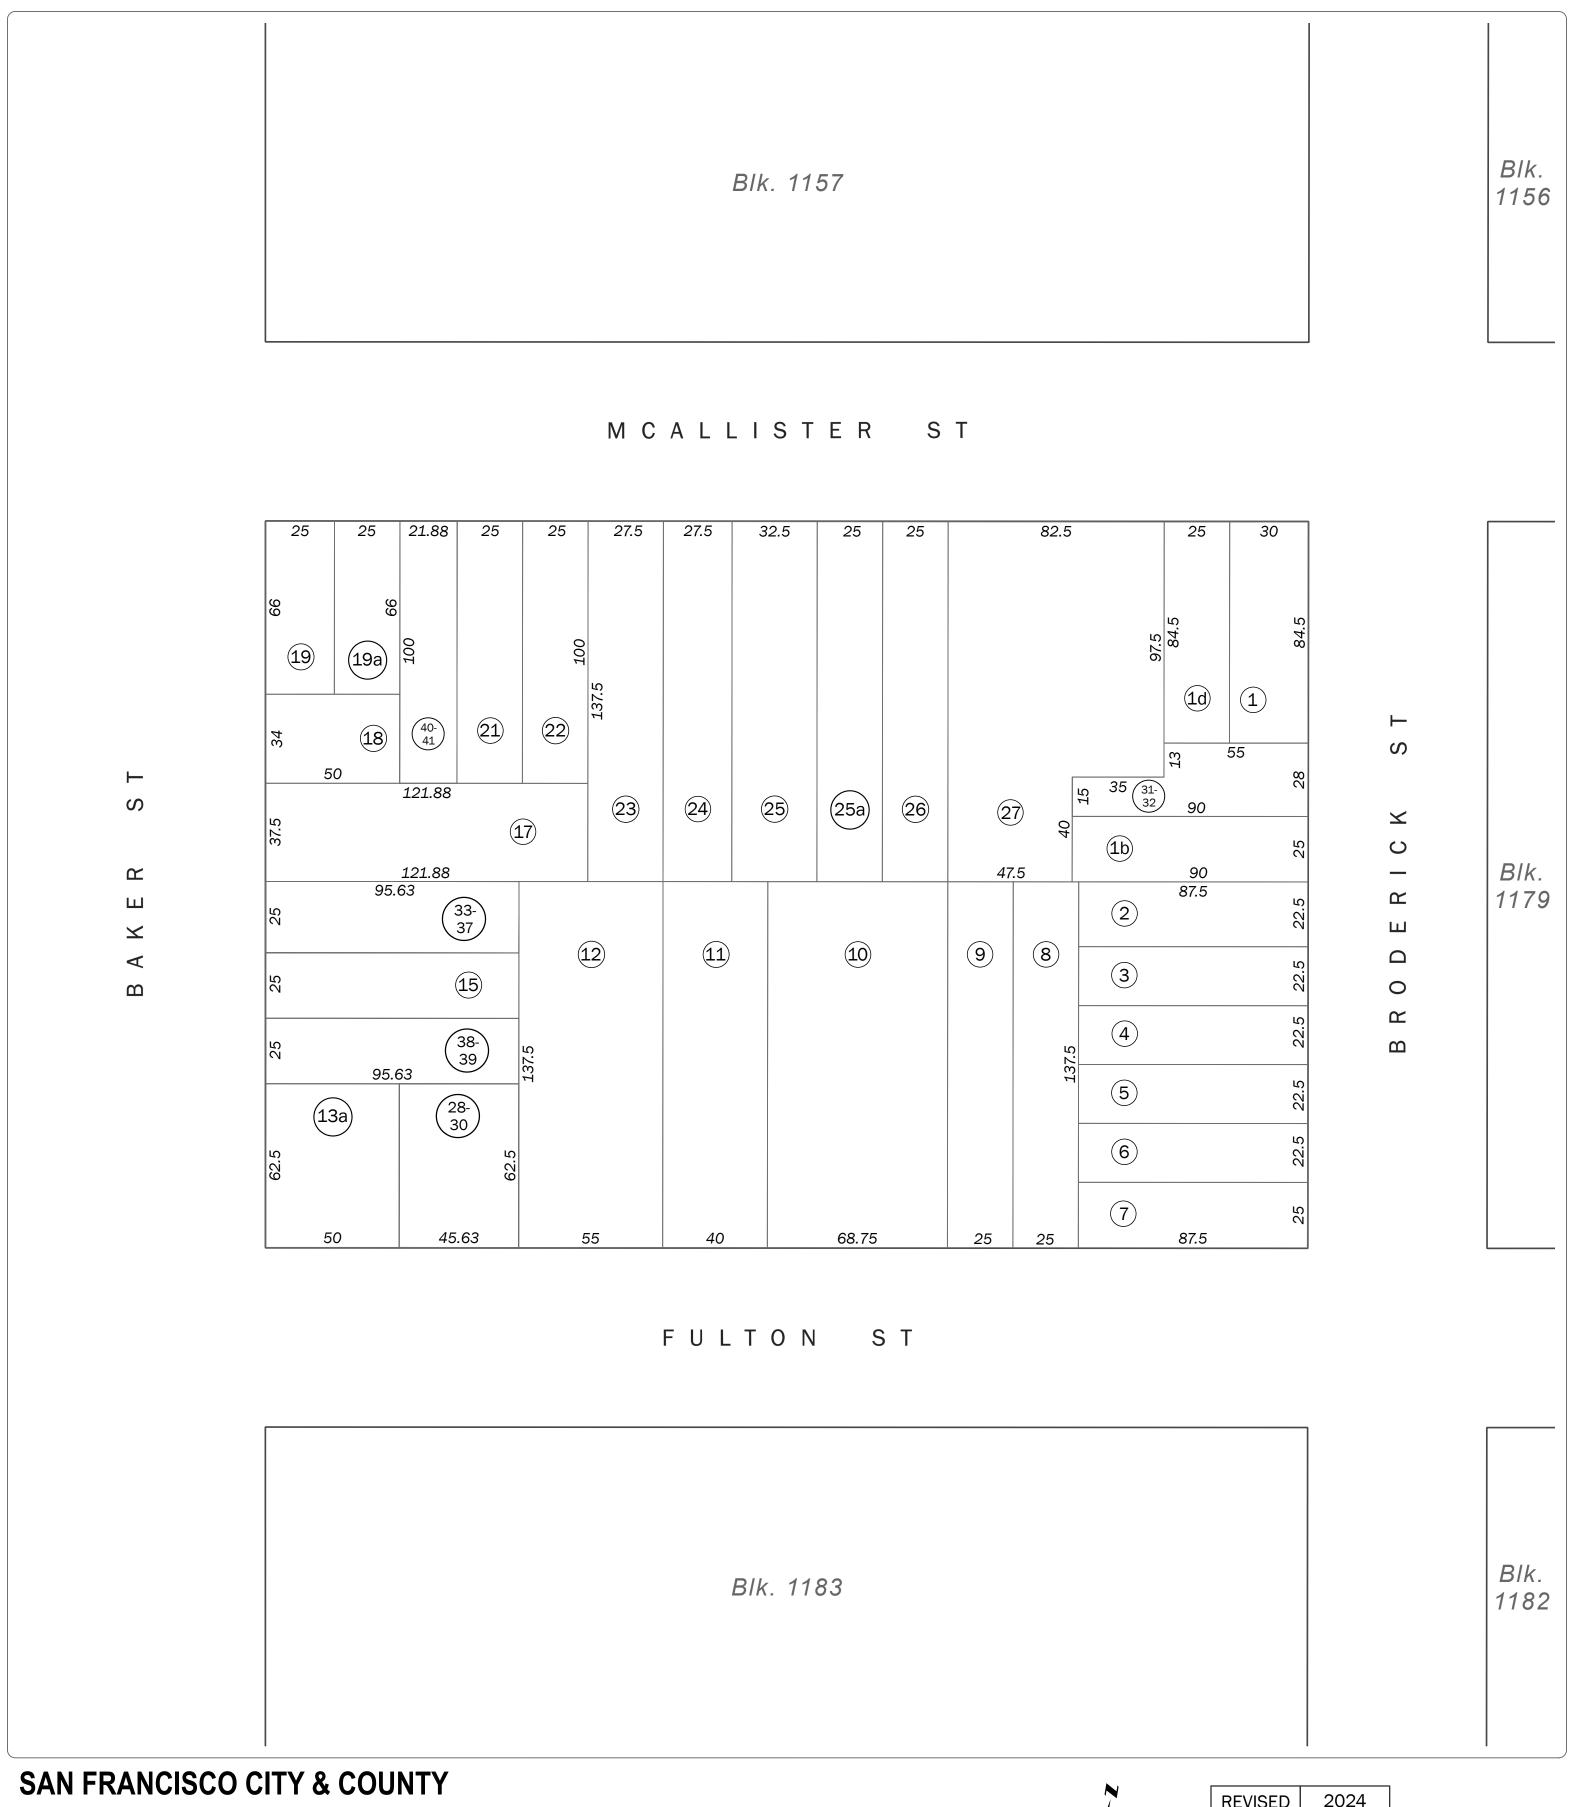

ASSESSOR'S BLOCK MAP

DISCLAIMER: THIS MAP WAS PREPARED FOR ASSESSMENT PURPOSES ONLY. ASSESSOR'S PARCELS MAY NOT COMPLY WITH LOCAL LOT-SPLIT OR BUILDING SITE ORDINANCES.

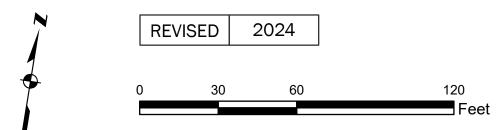

Volume 8 W A BLK 529

Block 1178

SHEET 2 OF 2

Revision History

| From Lot | Change | To Lot | Year |
|----------|--------|--------|------|
| 13 | into | 28-30 | 2004 |
| 1A | into | 31-32 | 2004 |
| 14 | into | 38-39 | 2018 |
| 16 | into | 33-37 | 2018 |
| 20 | into | 40-41 | 2024 |

SAN FRANCISCO CITY & COUNTY ASSESSOR'S BLOCK MAP

DISCLAIMER: THIS MAP WAS PREPARED FOR ASSESSMENT PURPOSES ONLY. ASSESSOR'S PARCELS MAY NOT COMPLY WITH LOCAL LOT-SPLIT OR BUILDING SITE ORDINANCES.