

Block 1183

SHEET 1 OF 2

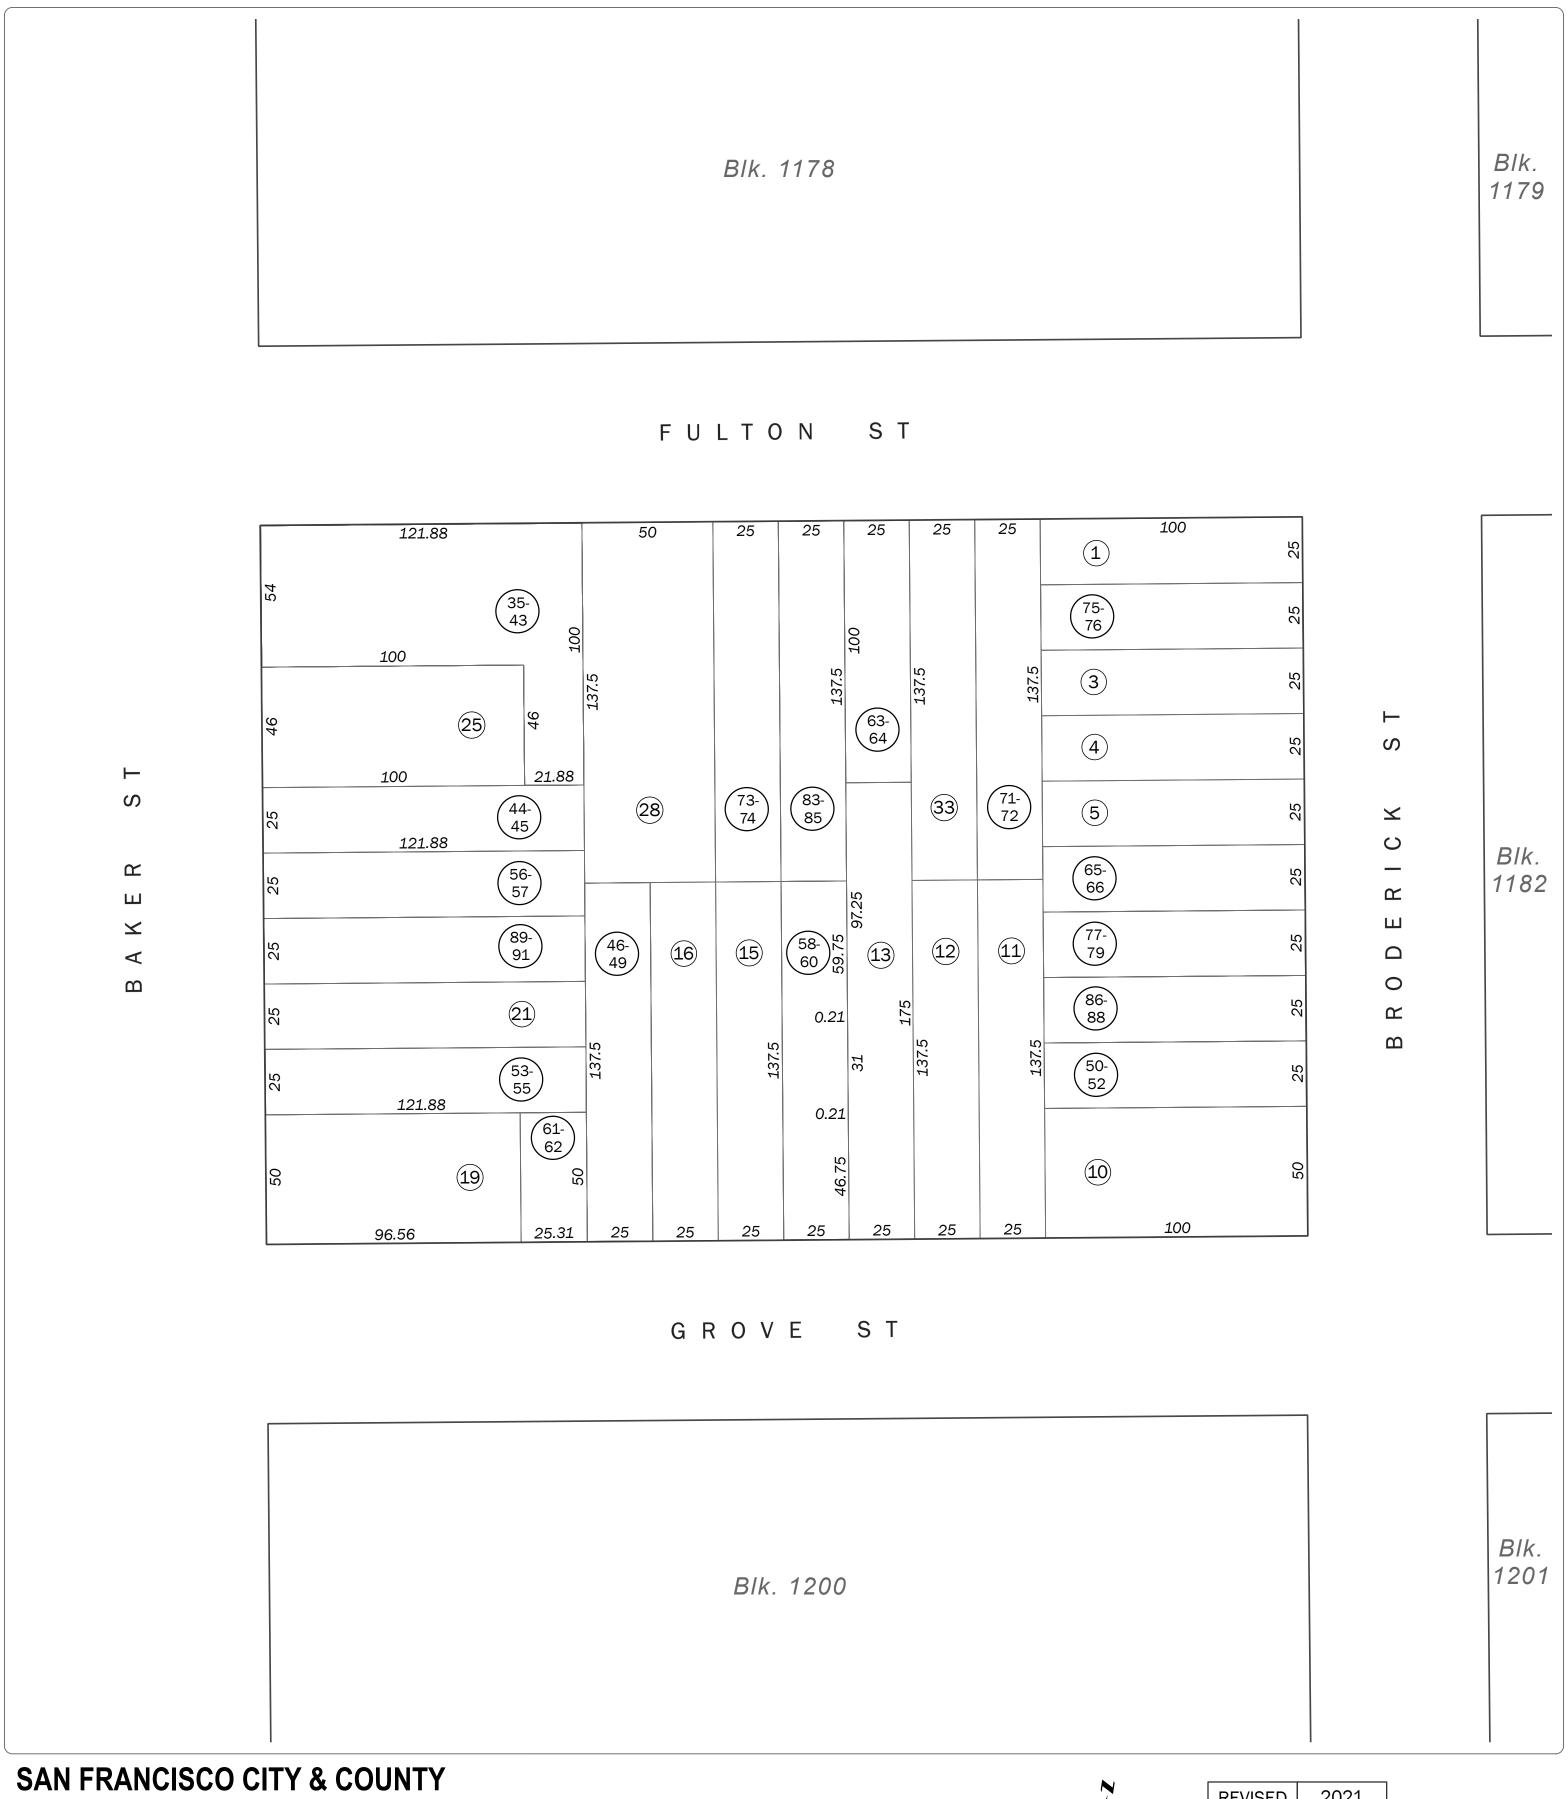

SAN FRANCISCO CITY & COUNTY ASSESSOR'S BLOCK MAP

DISCLAIMER: THIS MAP WAS PREPARED FOR ASSESSMENT PURPOSES ONLY. ASSESSOR'S PARCELS MAY NOT COMPLY WITH LOCAL LOT-SPLIT OR BUILDING SITE ORDINANCES.

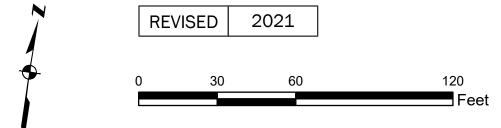

W A BLK. 528

SHEET 2 OF 2

Revision History

From Lot	Change	To Lot	Year
27	into	26	1944
29	into	28	1944
24	into	44, 45	1986
17	into	46-49	1987
9	into	50-52	1989
23	into	56-57	1999
14	into	58-60	2000
20	into	53-55	2000
18	into	61-62	2002
26	into	35-43	2003
32	into	63-64	2008
6	into	65-66	2008
34	into	71-72	2012
2	into	75-76	2013
7	into	77-79	2015
31	into	83-85	2016
8	into	86-88	2020
22	into	89-91	2021

SAN FRANCISCO CITY & COUNTY ASSESSOR'S BLOCK MAP