

Block 1190

SHEET 1 OF 2

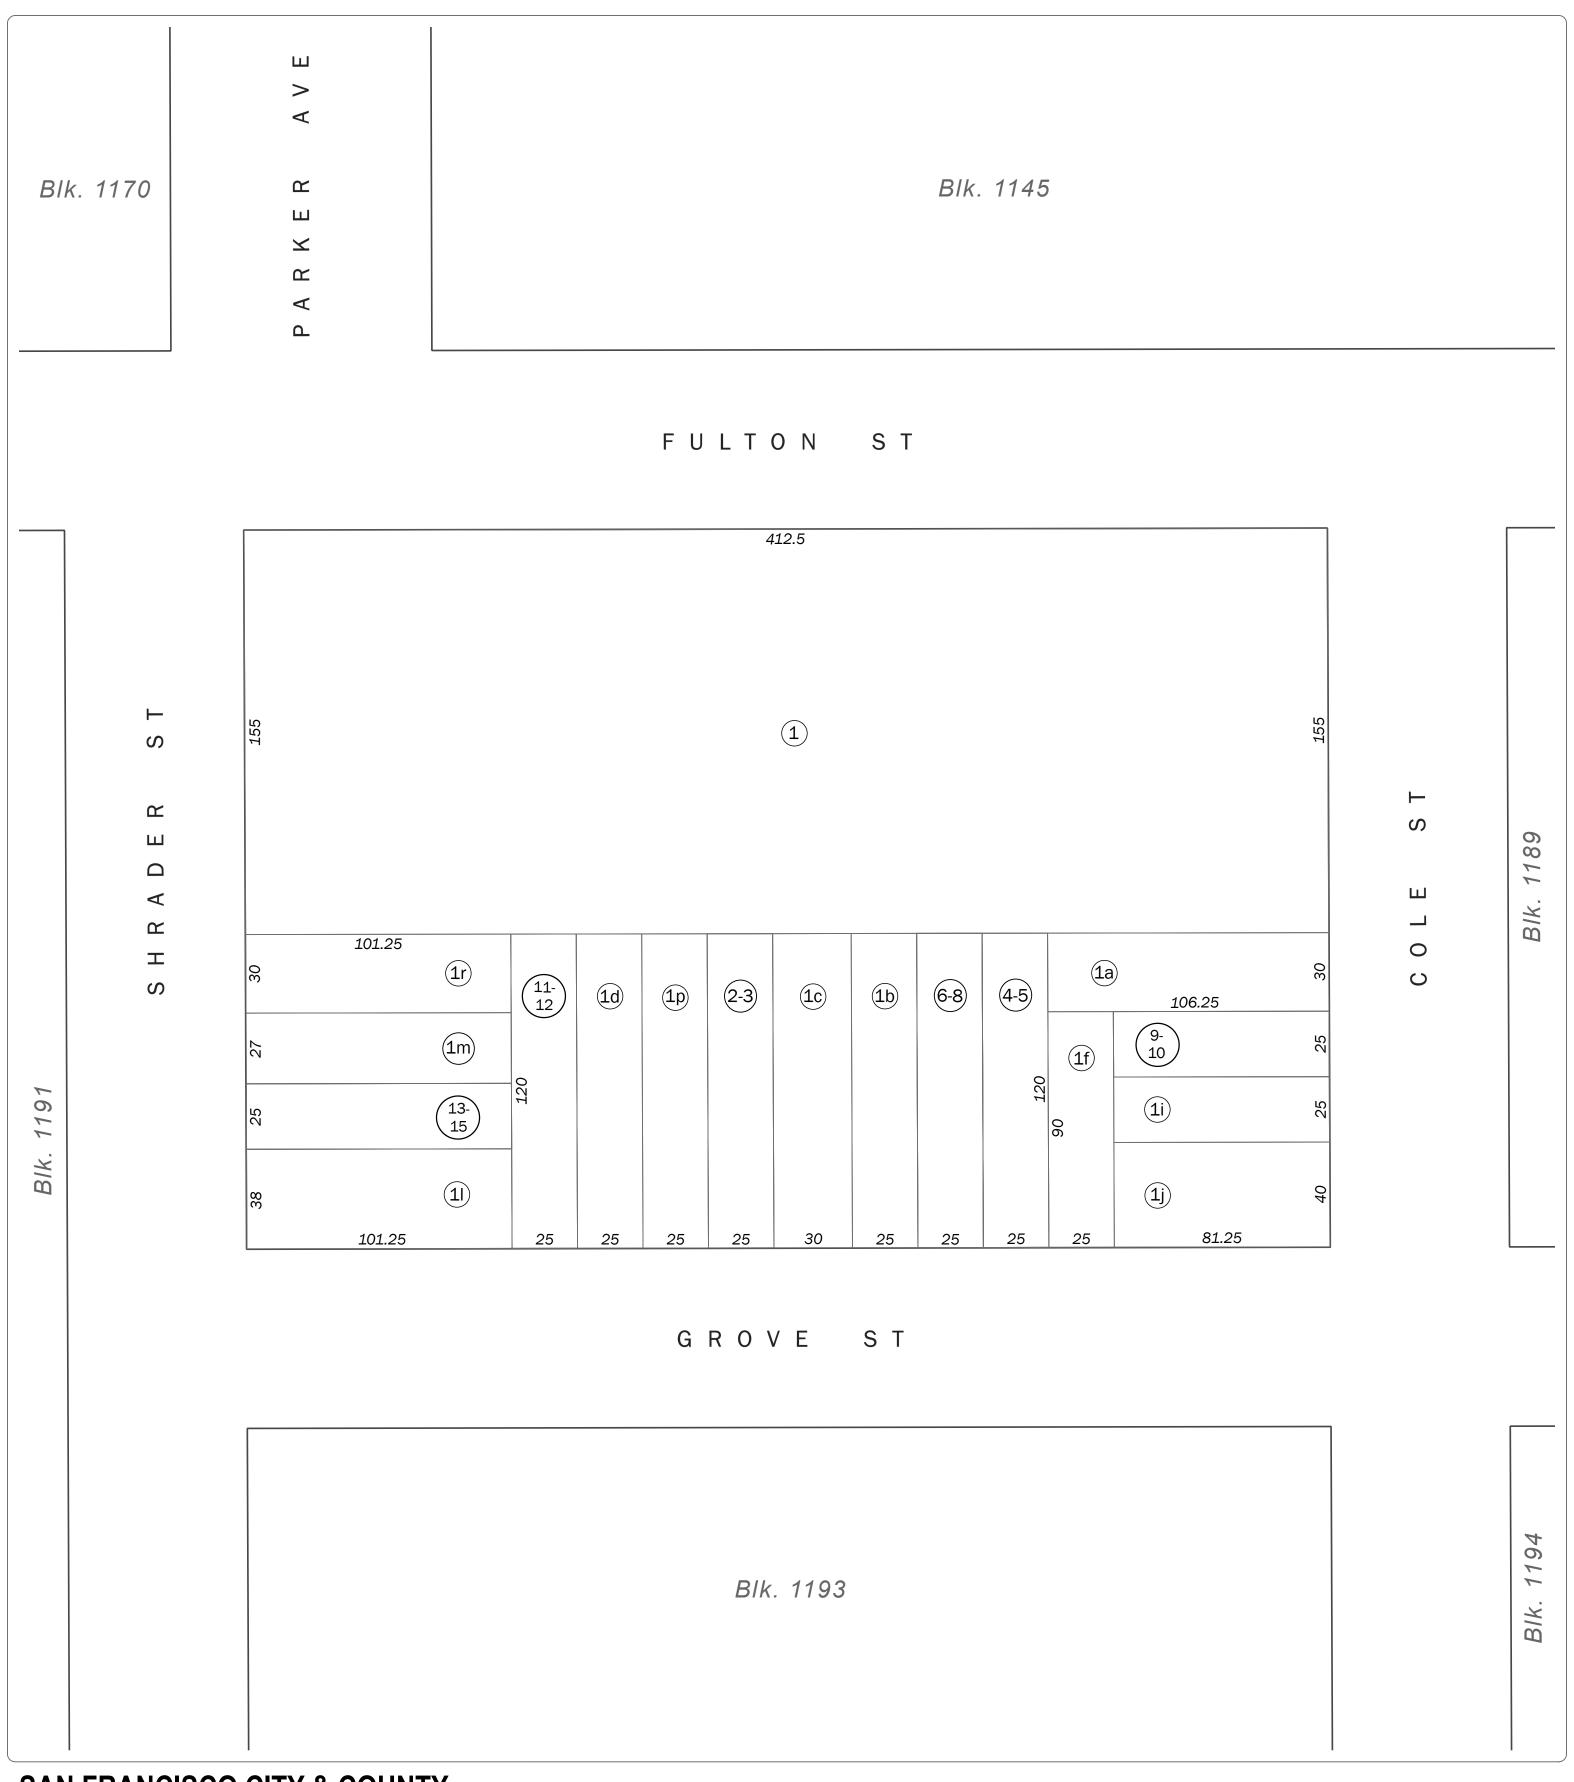

SAN FRANCISCO CITY & COUNTY ASSESSOR'S BLOCK MAP

DISCLAIMER: THIS MAP WAS PREPARED FOR ASSESSMENT PURPOSES ONLY. ASSESSOR'S PARCELS MAY NOT COMPLY WITH LOCAL LOT-SPLIT OR BUILDING SITE ORDINANCES.

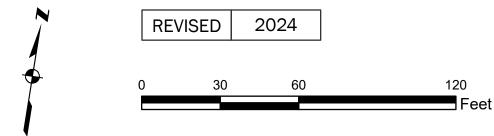

Volume 9 W A BLK. 687

Block 1190

SHEET 2 OF 2

Revision History

From Lot	Change	To Lot	Year
1K	into	2-3	2003
1H	into	6-8	2008
10	into	4-5	2008
1G	into	9-10	2011
1Q	into	11, 12	2020
1N	into	13-15	2024

SAN FRANCISCO CITY & COUNTY ASSESSOR'S BLOCK MAP