

Block 1202

SHEET 1 OF 2

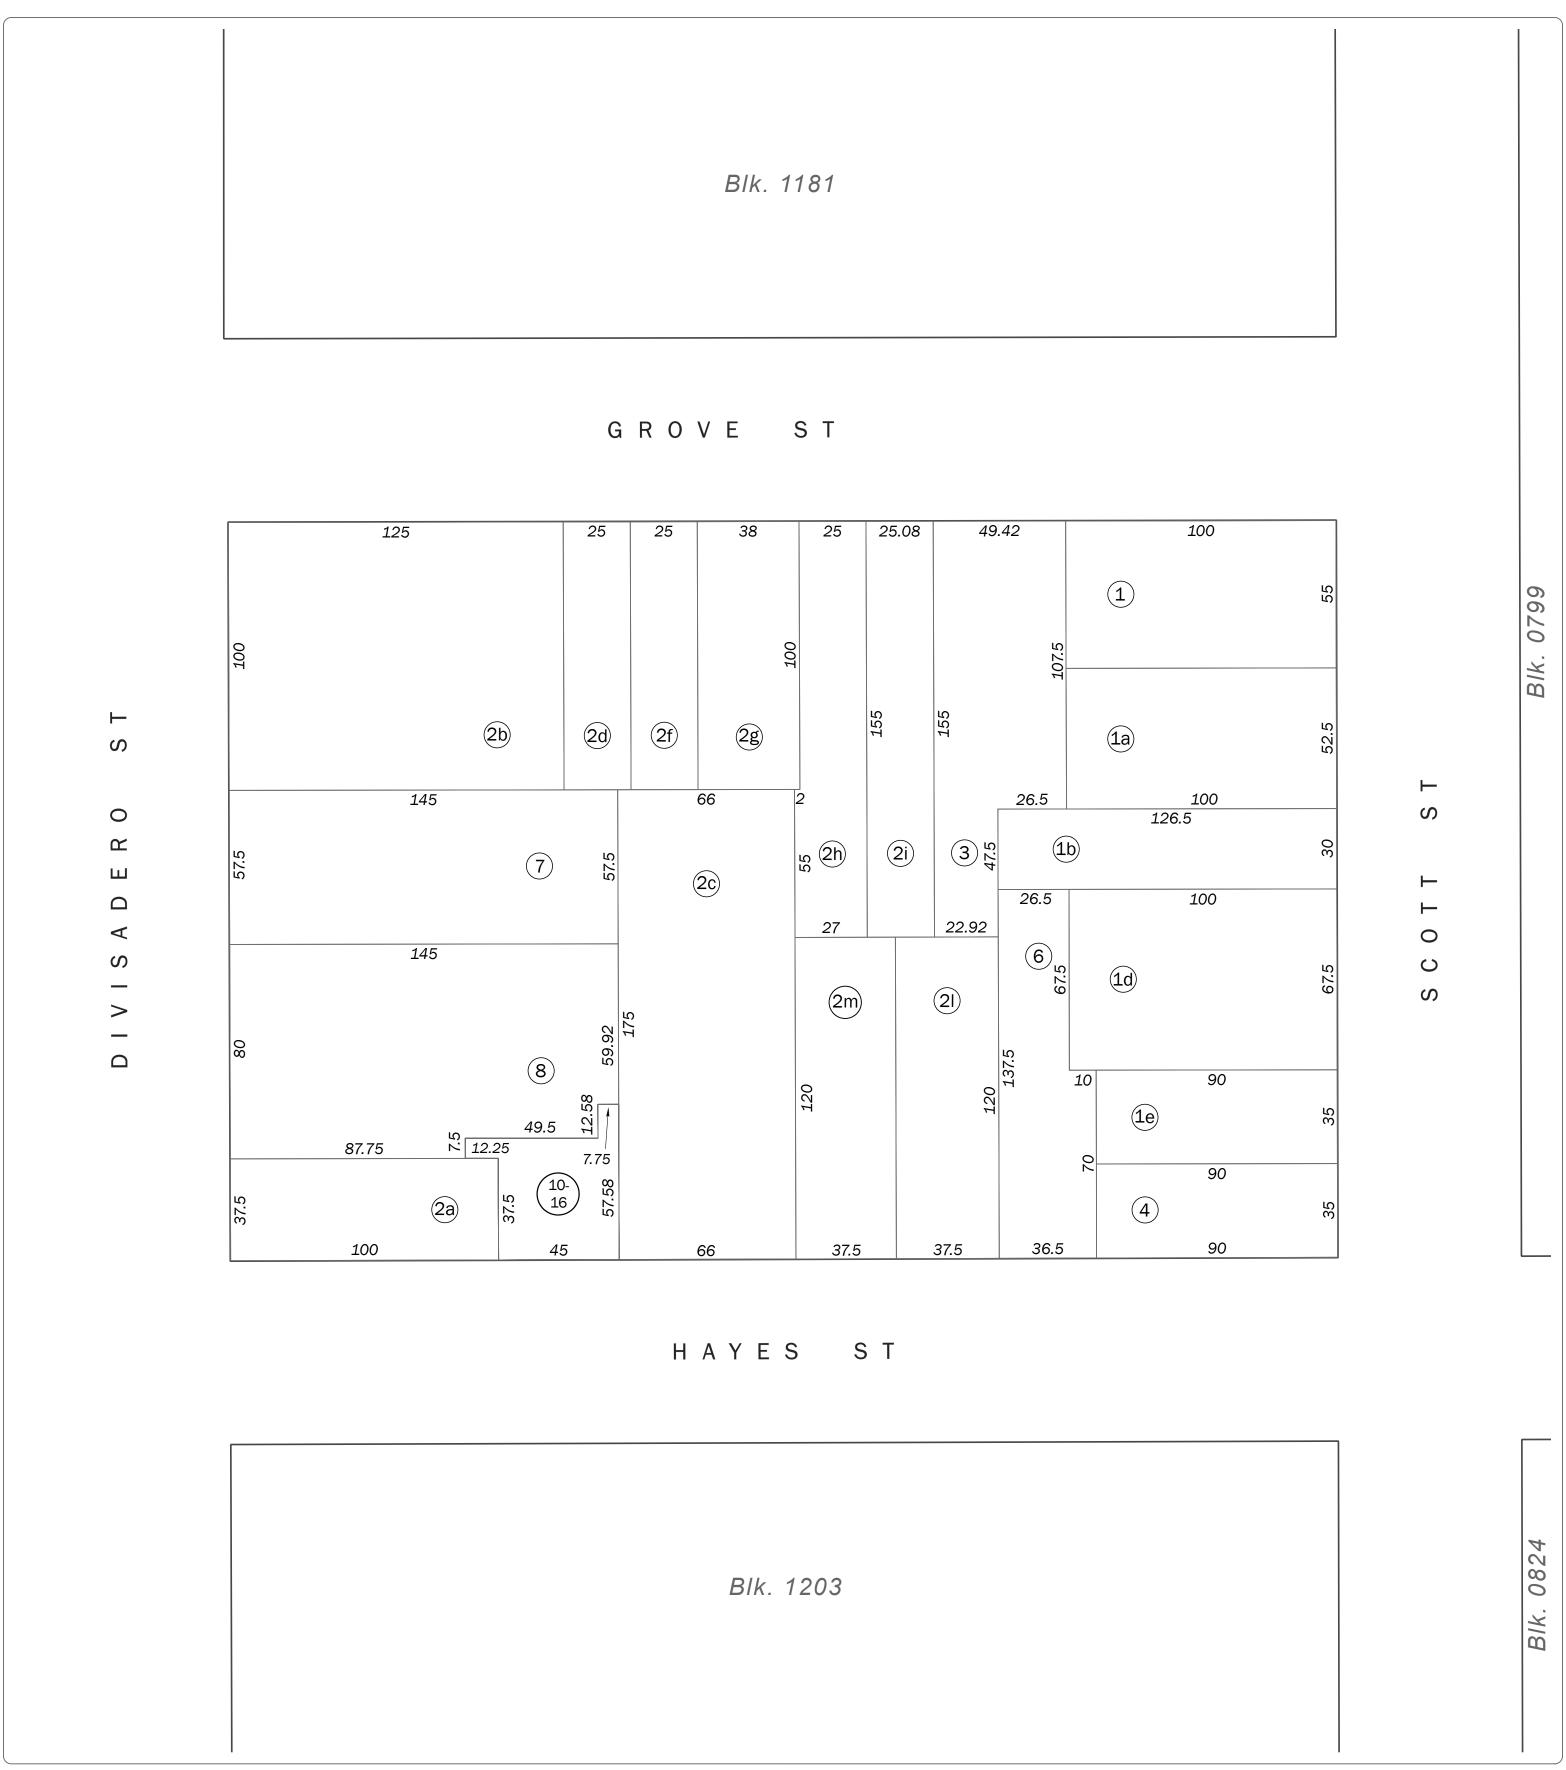

SAN FRANCISCO CITY & COUNTY ASSESSOR'S BLOCK MAP

DISCLAIMER: THIS MAP WAS PREPARED FOR ASSESSMENT PURPOSES ONLY. ASSESSOR'S PARCELS MAY NOT COMPLY WITH LOCAL LOT-SPLIT OR BUILDING SITE ORDINANCES.

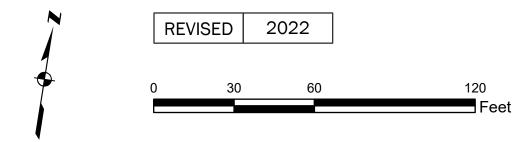

Volume 9 W A BLK. 447

Block 1202

SHEET 2 OF 2

Revision History

From Lot	Change	To Lot	Year
2Q	into	2H	1940
2P	into	2I	1943
2E, 2O	into	3	1957
1C, 2	into	4, 5	1959
2N, 5	into	6	1960
2K, 2R	into	7	1964
2J	into	8, 9	2020
9	into	10-16	2022

SAN FRANCISCO CITY & COUNTY ASSESSOR'S BLOCK MAP

DISCLAIMER: THIS MAP WAS PREPARED FOR ASSESSMENT PURPOSES ONLY. ASSESSOR'S PARCELS MAY NOT COMPLY WITH LOCAL LOT-SPLIT OR BUILDING SITE ORDINANCES.