

Block 1223

SHEET 1 OF 2

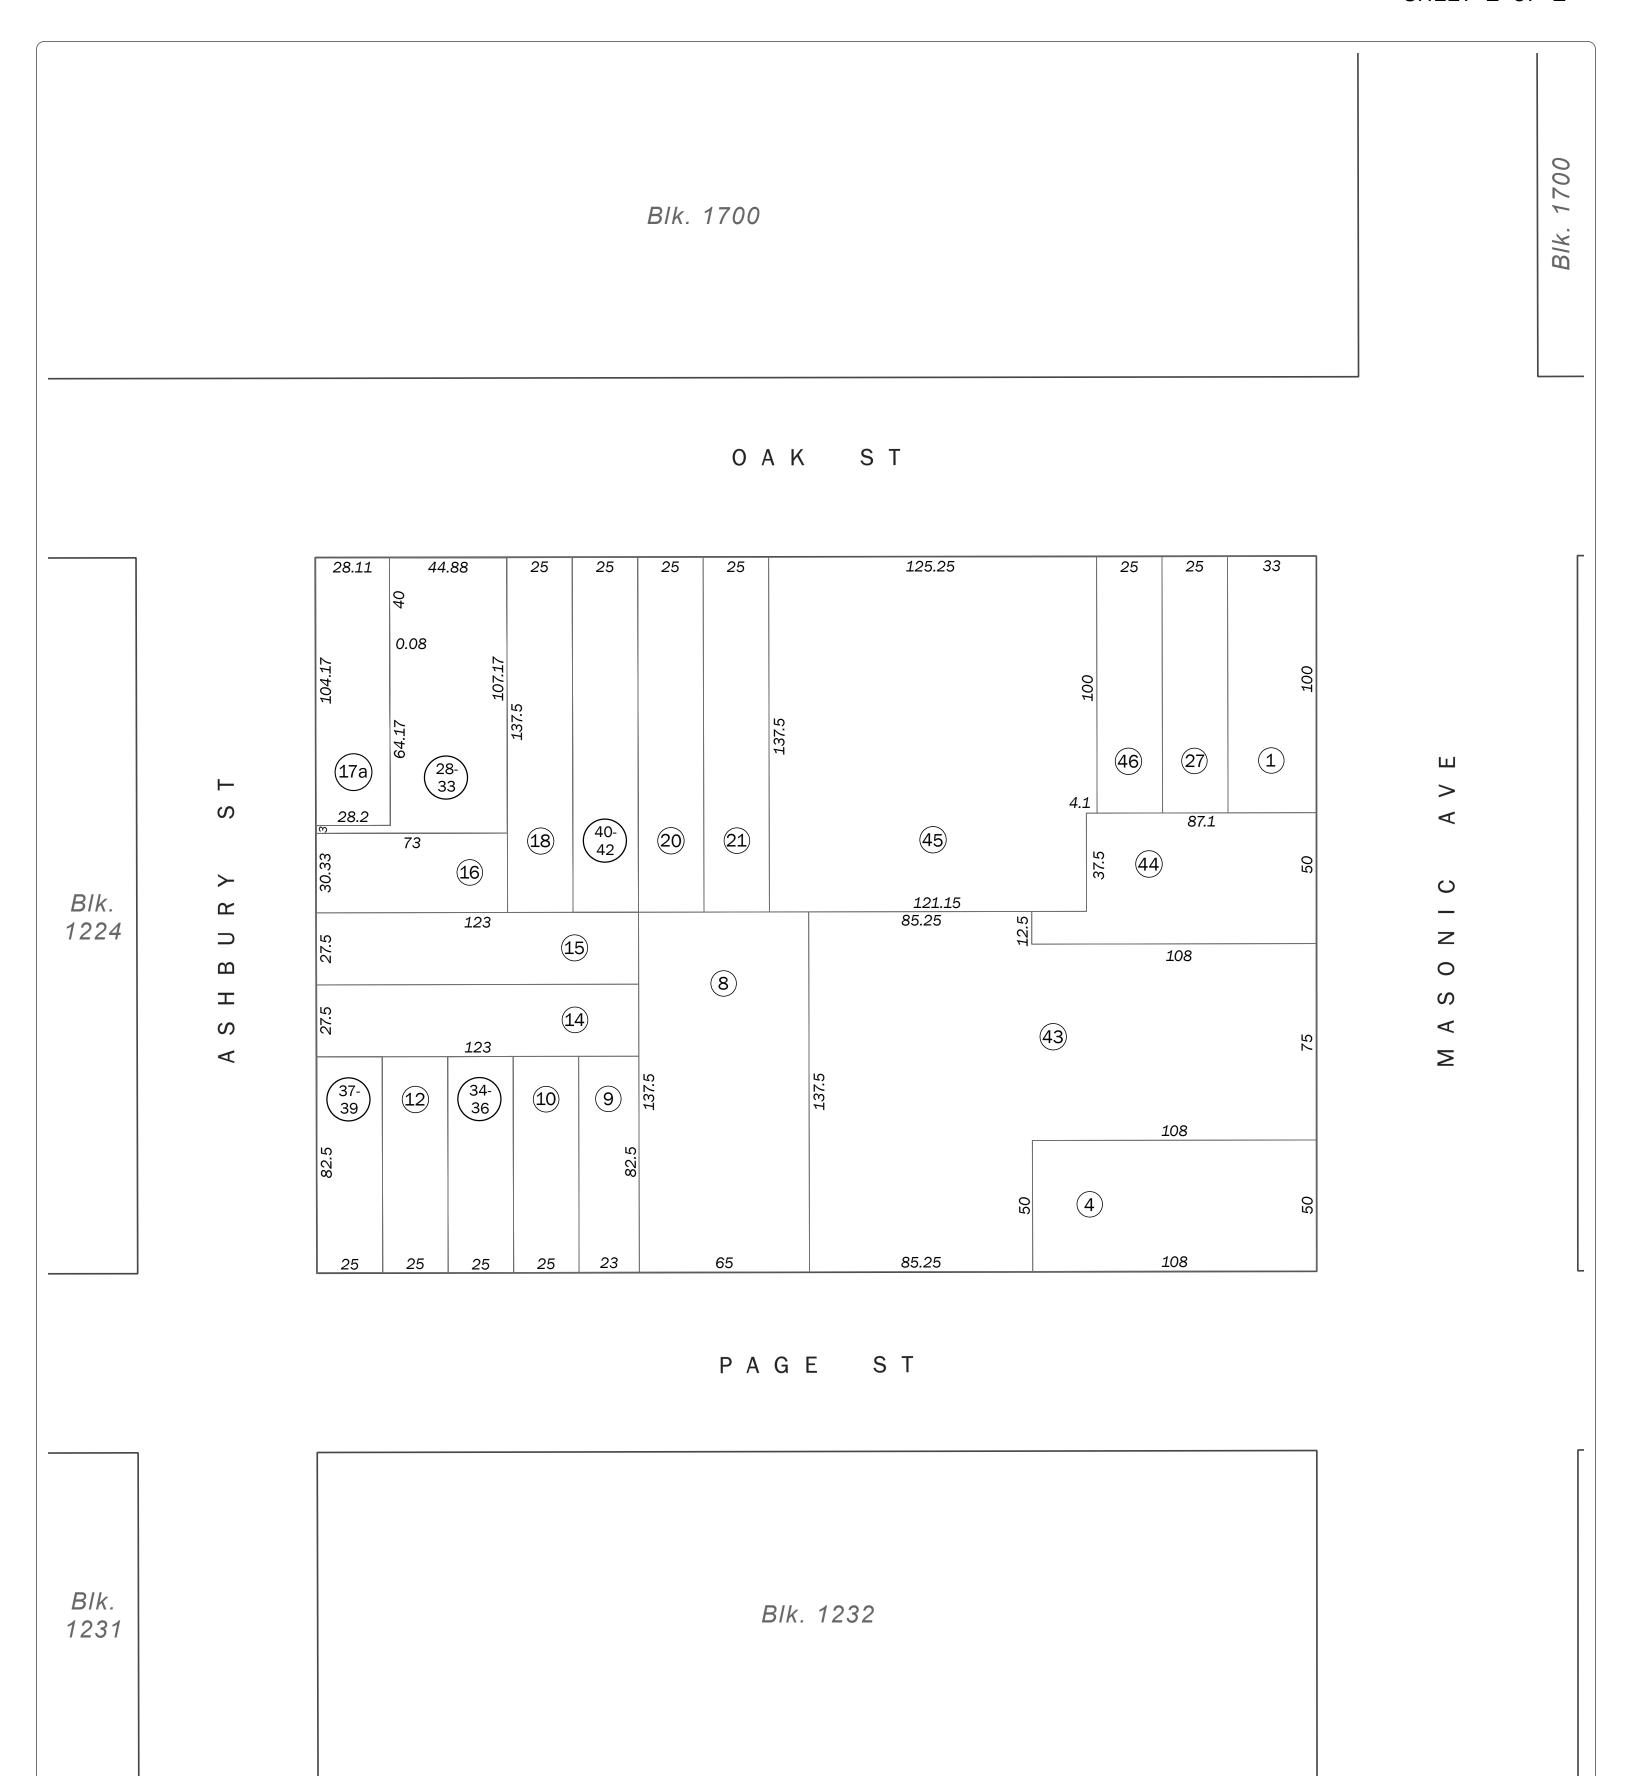

## SAN FRANCISCO CITY & COUNTY ASSESSOR'S BLOCK MAP

DISCLAIMER: THIS MAP WAS PREPARED FOR ASSESSMENT PURPOSES ONLY. ASSESSOR'S PARCELS MAY NOT COMPLY WITH LOCAL LOT-SPLIT OR BUILDING SITE ORDINANCES.

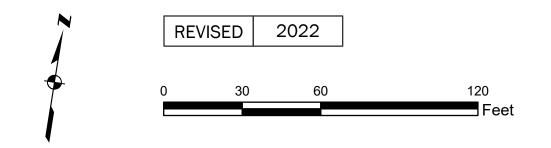

W. A. BLK. 664 Volume 9

Block 1223

SHEET 2 OF 2

## Revision History

From Lot	Change	To Lot	Year
5-7	into	3	1950
3, 25, 26	into	3	1962
17	into	28-33	1982
13	into	37-39	2009
19	into	40-42	2013
2, 3, 22, 23, 24	into	43-46	2022

## SAN FRANCISCO CITY & COUNTY ASSESSOR'S BLOCK MAP

DISCLAIMER: THIS MAP WAS PREPARED FOR ASSESSMENT PURPOSES ONLY. ASSESSOR'S PARCELS MAY NOT COMPLY WITH LOCAL LOT-SPLIT OR BUILDING SITE ORDINANCES.