
SHEET 1 OF 2

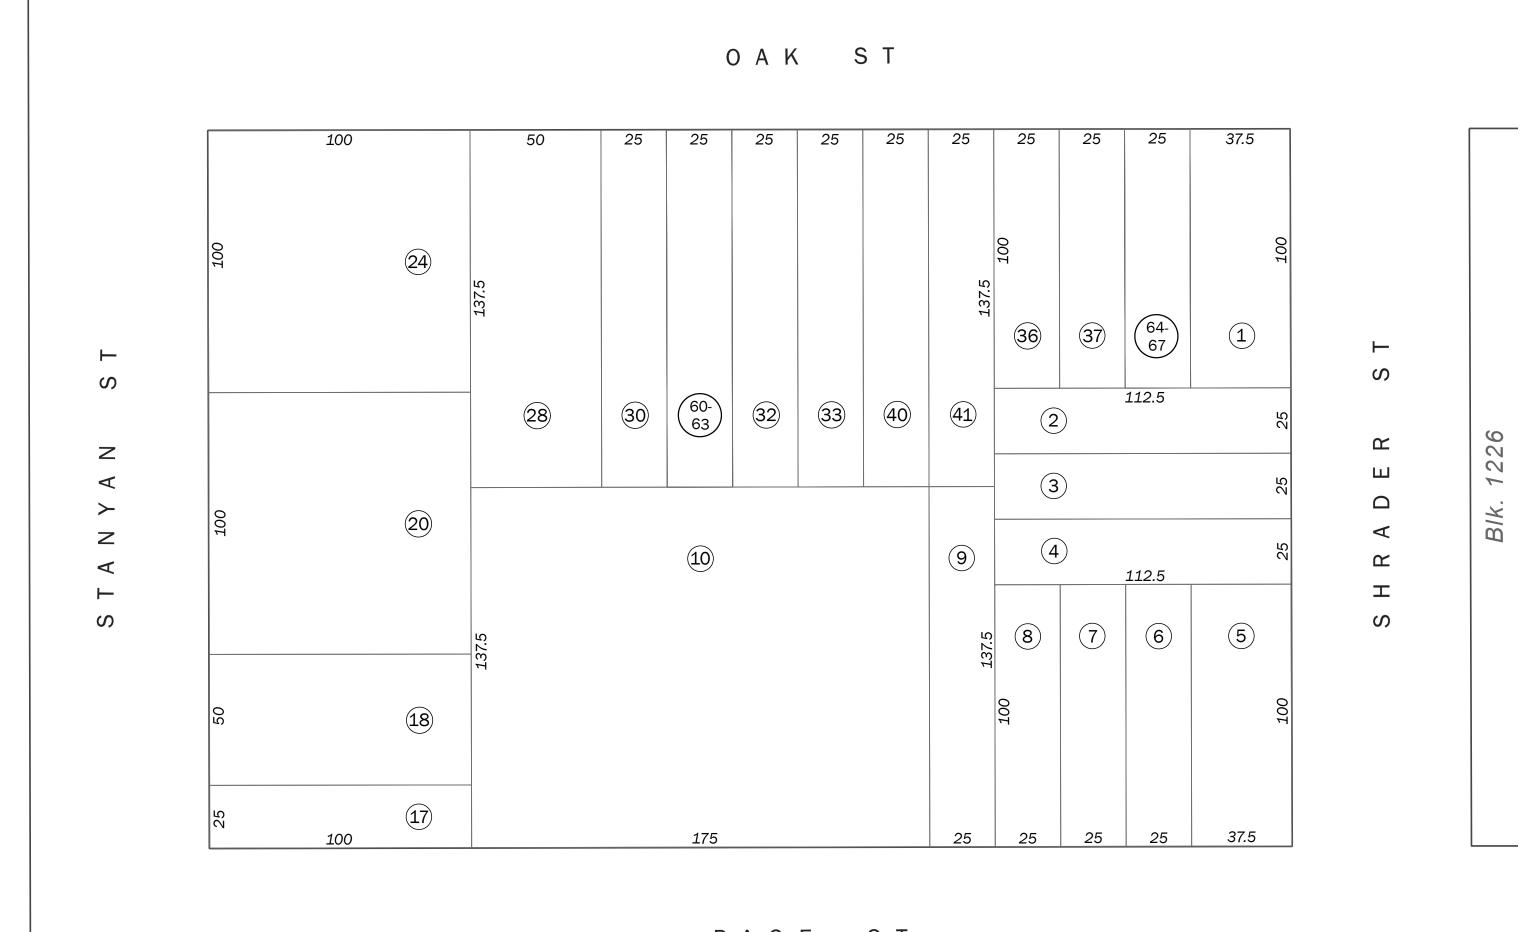




## PAGE ST

BIk. 1228

## SAN FRANCISCO CITY & COUNTY ASSESSOR'S BLOCK MAP

DISCLAIMER: THIS MAP WAS PREPARED FOR ASSESSMENT PURPOSES ONLY. ASSESSOR'S PARCELS MAY NOT COMPLY WITH LOCAL LOT-SPLIT OR BUILDING SITE ORDINANCES.

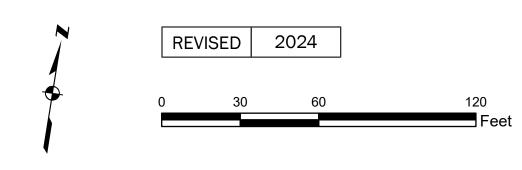

1229

W. A. BLK. 700

Volume 9

Block 1227

SHEET 2 OF 2

## Revision History

From Lot	Change	To Lot	Year
25-27	into	24	1943
14-16	into	13	1944
19	into	18	1944
21-23	into	20	1944
29	into	28	1944
11-13	into	10	1951
31	into	60-63	2016
38	into	64-67	2024

## SAN FRANCISCO CITY & COUNTY ASSESSOR'S BLOCK MAP

DISCLAIMER: THIS MAP WAS PREPARED FOR ASSESSMENT PURPOSES ONLY. ASSESSOR'S PARCELS MAY NOT COMPLY WITH LOCAL LOT-SPLIT OR BUILDING SITE ORDINANCES.