

Blk. 1237

Blk. 1238


Blk.
0846

H A I G H T S T

D I V I S A D E R O S T

S C O T T S T

Blk. 1240

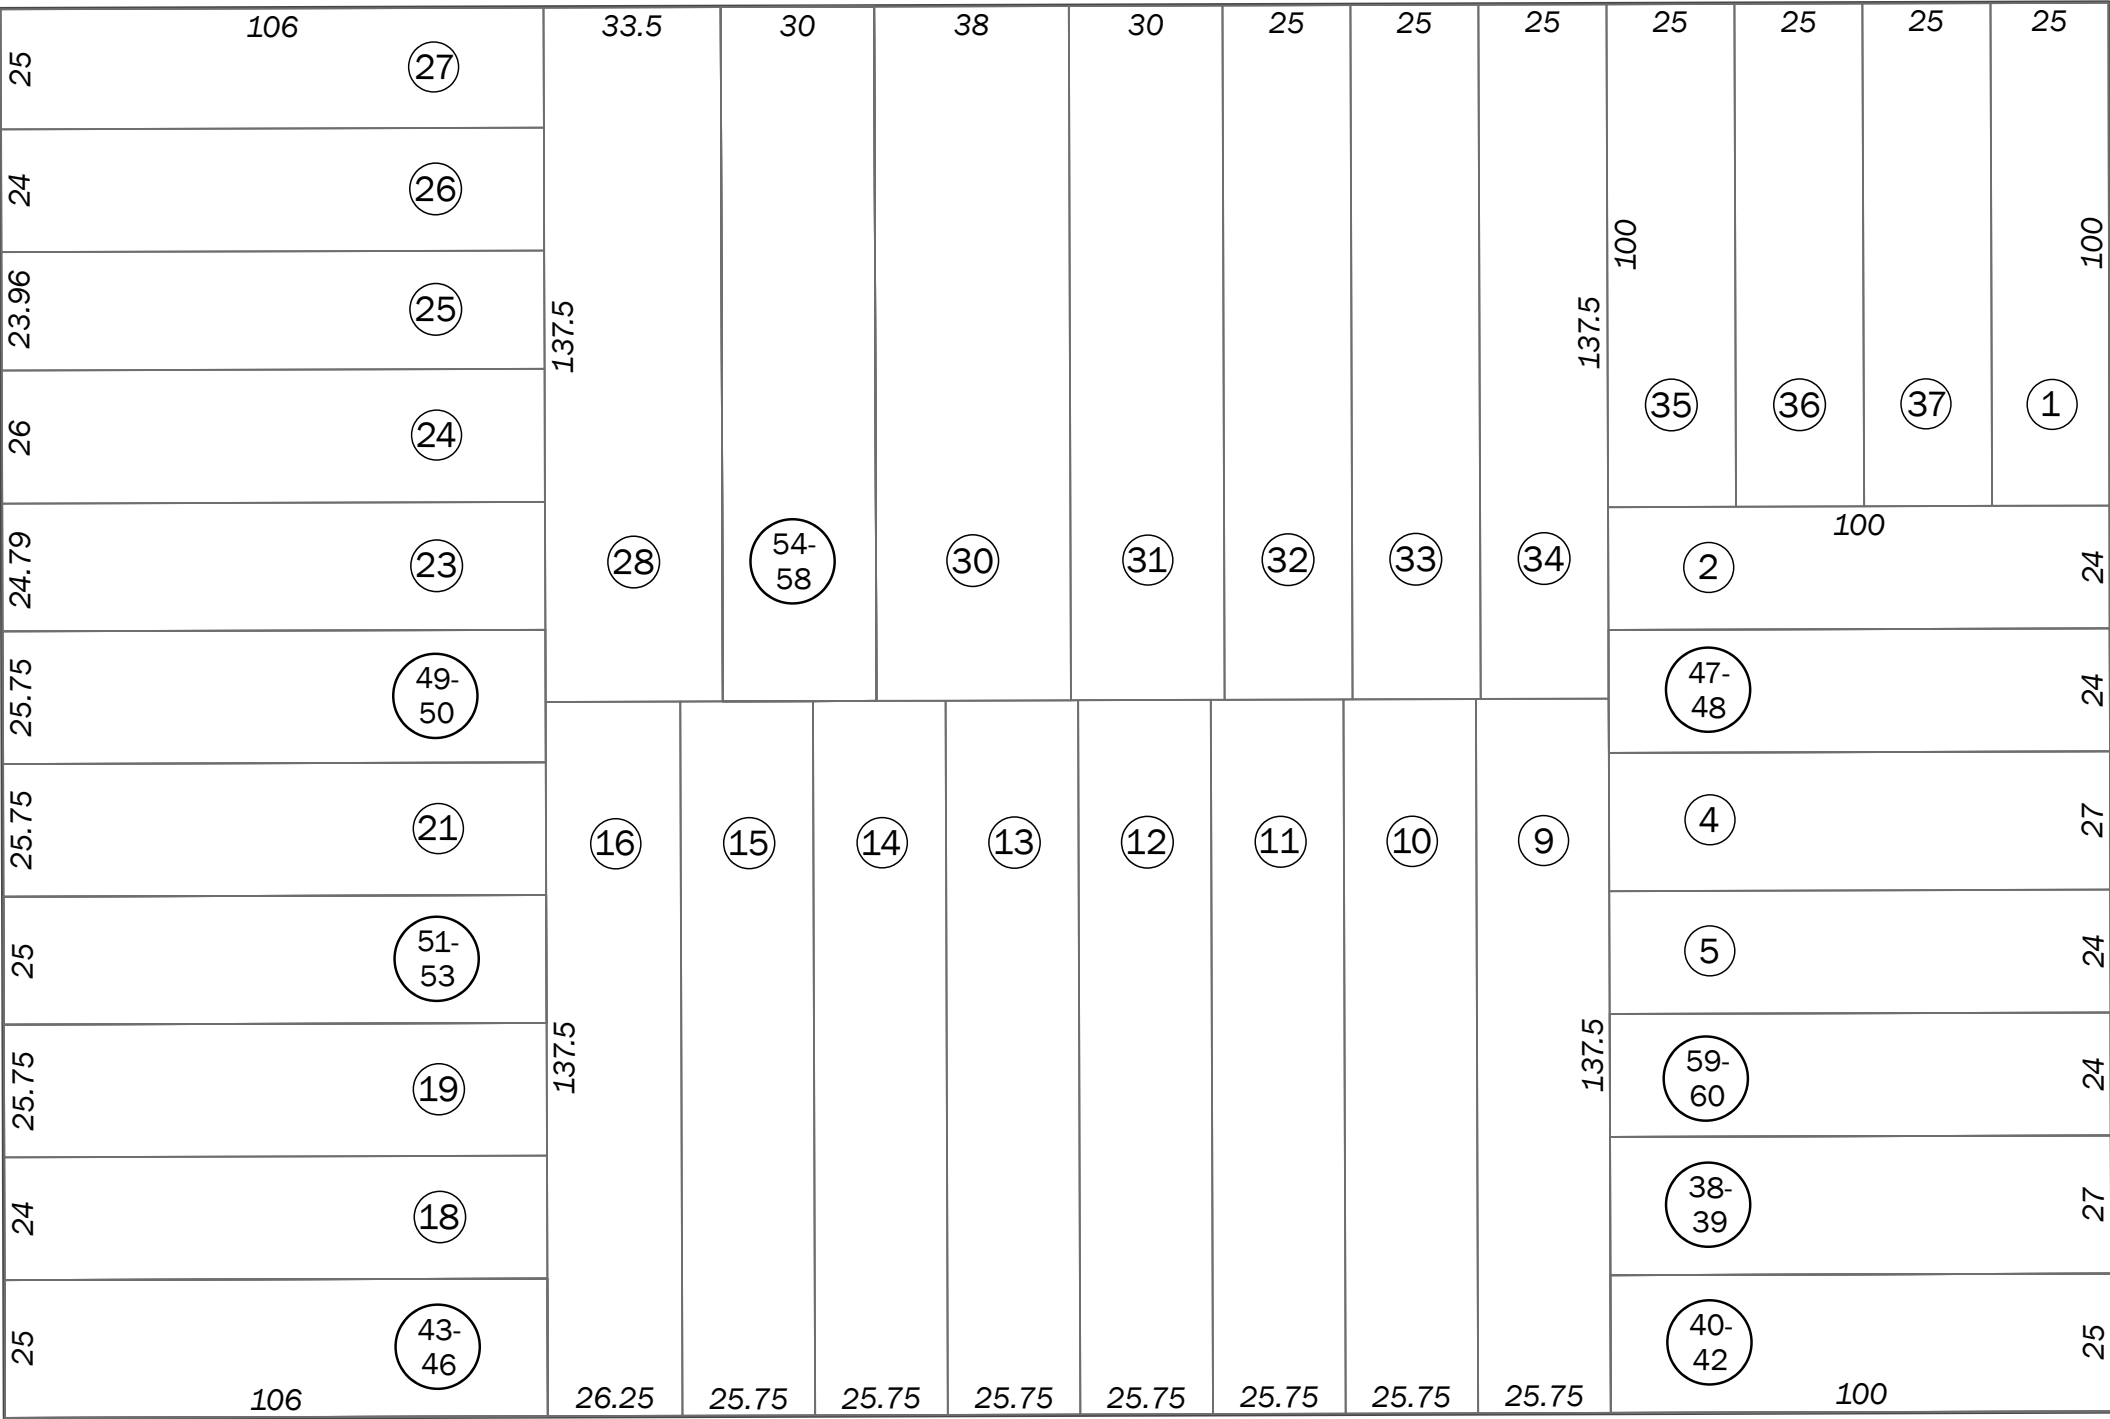

Blk.
0862

W A L L E R S T

Blk. 1259

Blk. 1260

Blk.
0876

C A S T R O S T


Blk.
1260

SAN FRANCISCO CITY & COUNTY
ASSESSOR'S BLOCK MAP

DISCLAIMER: THIS MAP WAS PREPARED FOR ASSESSMENT
PURPOSES ONLY. ASSESSOR'S PARCELS MAY NOT COMPLY
WITH LOCAL LOT-SPLIT OR BUILDING SITE ORDINANCES.



REVISED	2022
---------	------

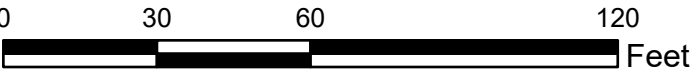

Revision History

From Lot	Change	To Lot	Year
7	into	38-39	1998
3	into	47-48	2003
22	into	49-50	2005
8	into	40-42	2005
17	into	43-46	2006
20	into	51-53	2010
6	into	59-60	2021
29	into	54-58	2022