
SHEET 1 OF 2

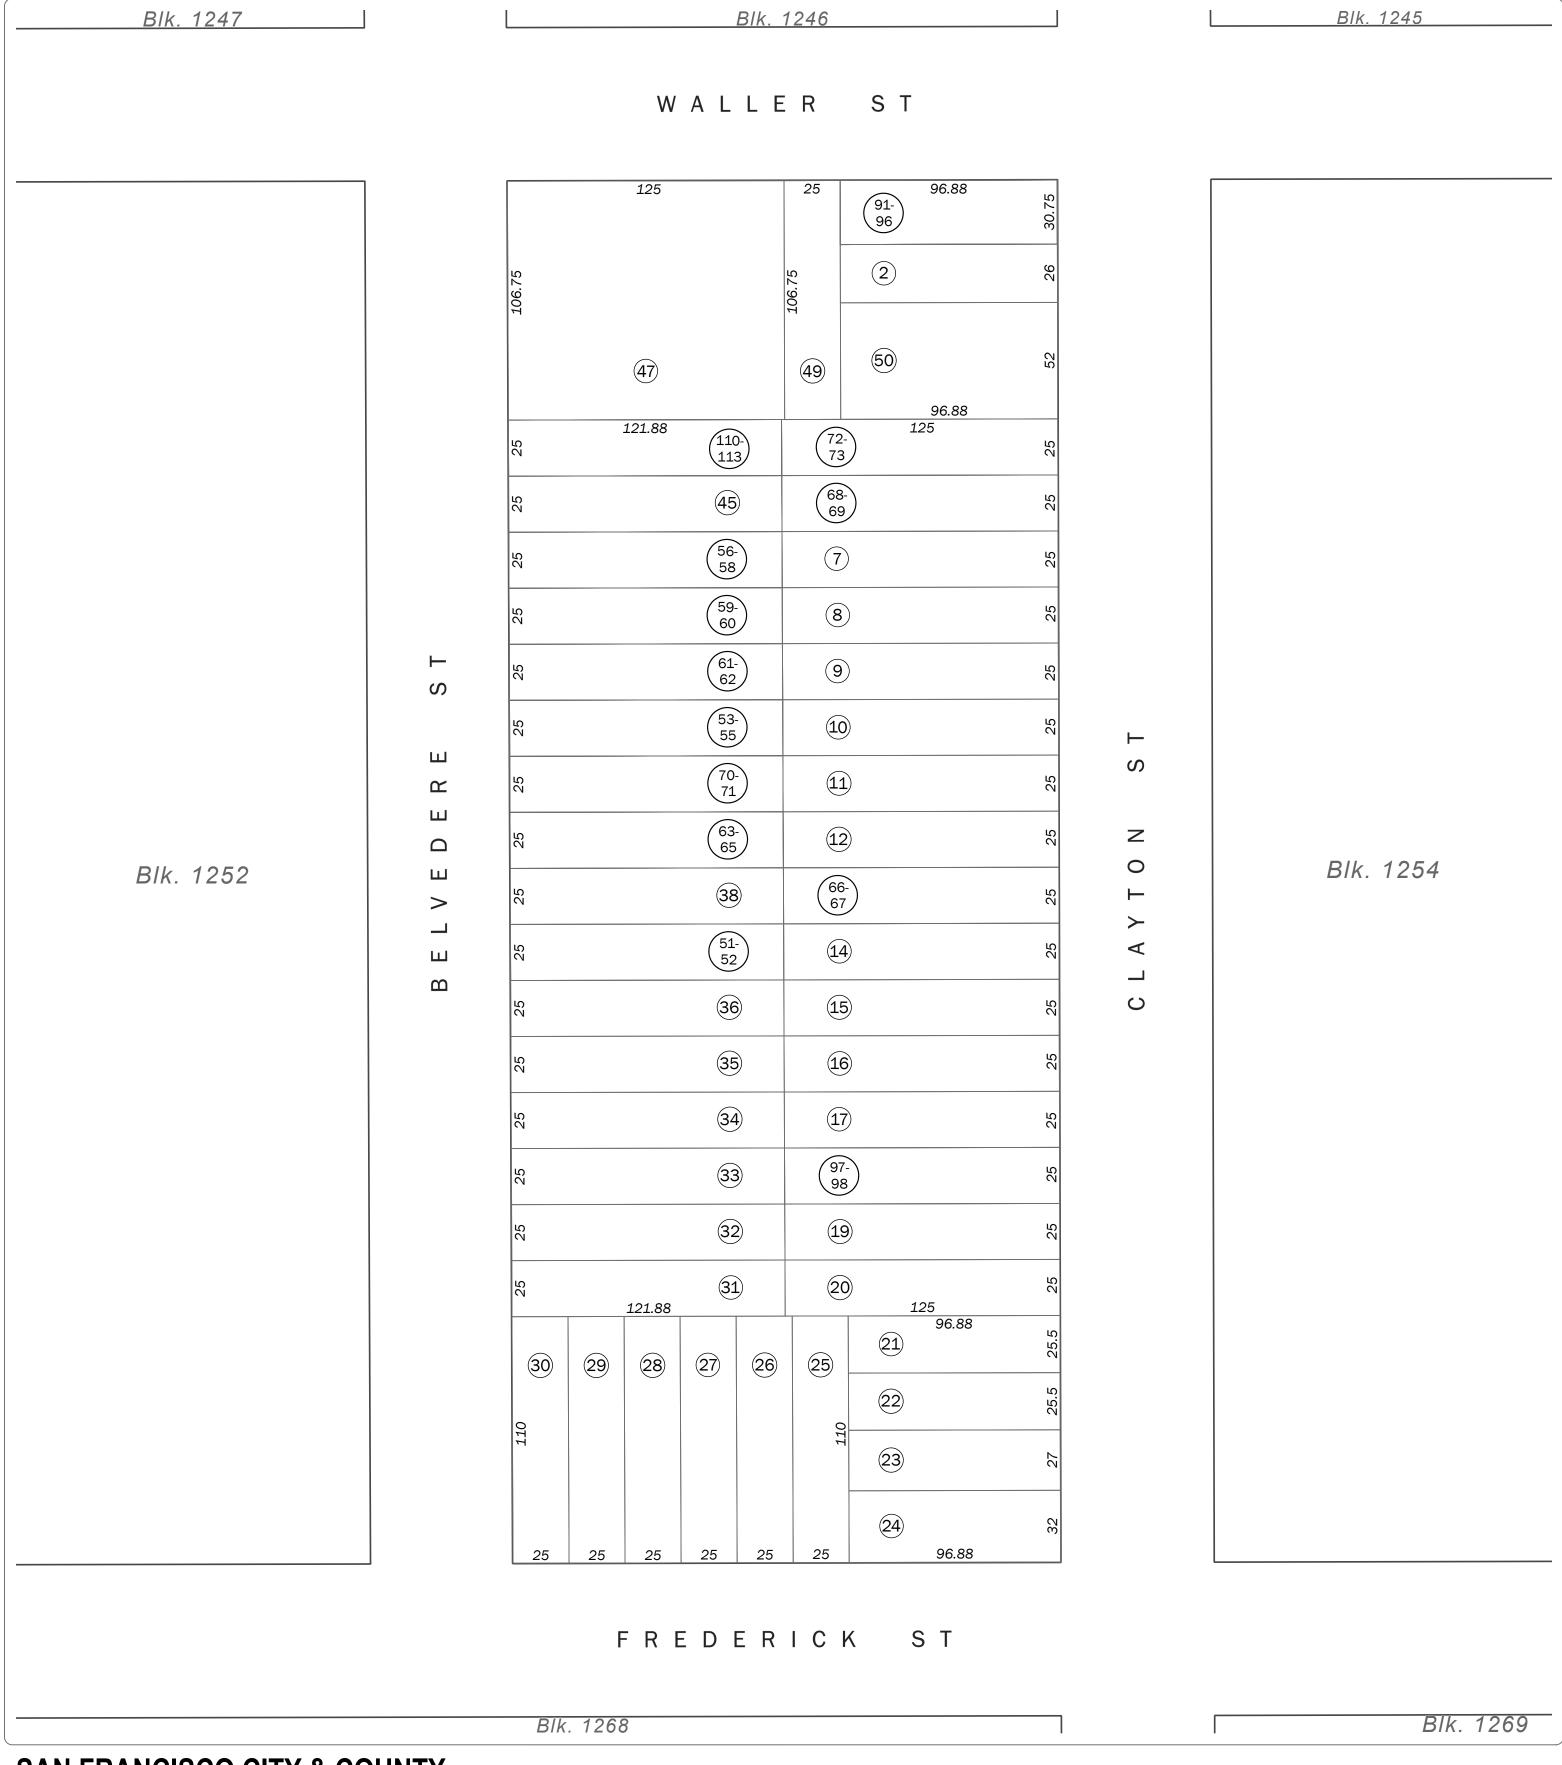

SAN FRANCISCO CITY & COUNTY ASSESSOR'S BLOCK MAP

DISCLAIMER: THIS MAP WAS PREPARED FOR ASSESSMENT PURPOSES ONLY. ASSESSOR'S PARCELS MAY NOT COMPLY WITH LOCAL LOT-SPLIT OR BUILDING SITE ORDINANCES.



W. A. BLK. 679

SHEET 2 OF 2

Revision History

Change	To Lot	Year
into	3	1944
into	47	1950
into	50	1970
into	56-58	1986
into	59-60	1989
into	63-65	1998
into	53-55	1998
into	61-62	2000
into	66-67	2001
into	68-69	2001
into	70-71	2003
into	72-73	2008
into	97-98	2012
into	91-96	2017
into	108-109	2017
into	110-113	2022
into	91-96	2023
	into into into into into into into into	into 3 into 50 into 56-58 into 59-60 into 63-65 into 53-55 into 61-62 into 68-69 into 70-71 into 72-73 into 97-98 into 91-96 into 108-109 into 110-113

SAN FRANCISCO CITY & COUNTY ASSESSOR'S BLOCK MAP