

SHEET 1 OF 2

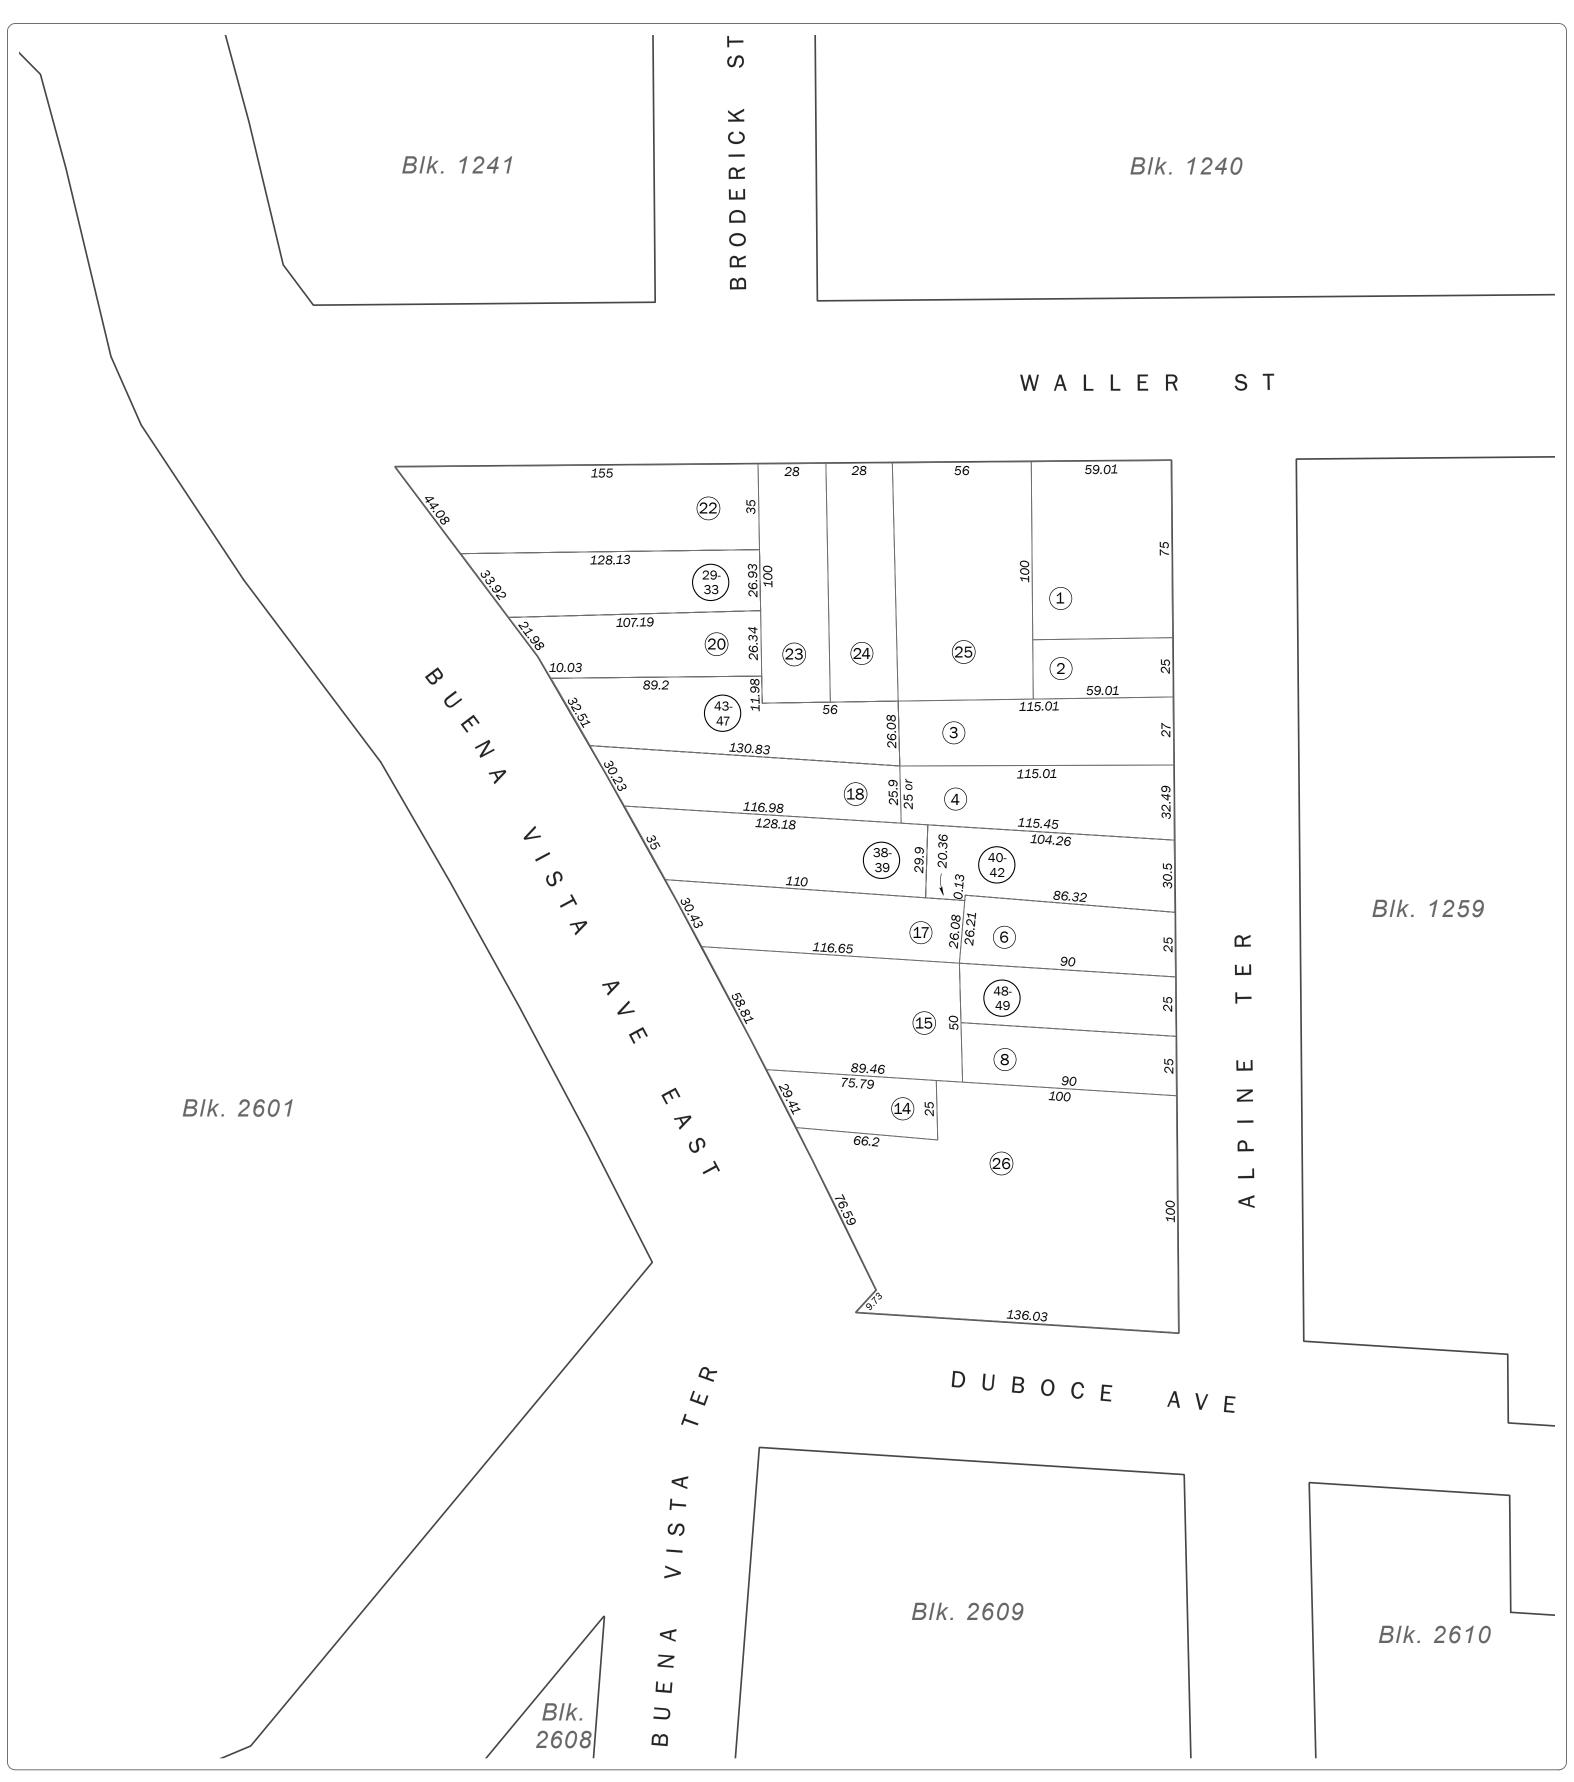

SAN FRANCISCO CITY & COUNTY ASSESSOR'S BLOCK MAP

DISCLAIMER: THIS MAP WAS PREPARED FOR ASSESSMENT PURPOSES ONLY. ASSESSOR'S PARCELS MAY NOT COMPLY WITH LOCAL LOT-SPLIT OR BUILDING SITE ORDINANCES.

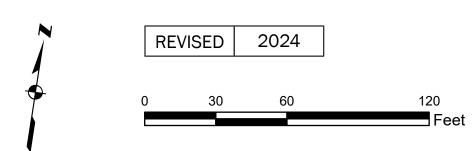

Volume 9 W A BLK. 521

Block 1258

SHEET 2 OF 2

Revision History

From Lot	Change	To Lot	Year
16	into	15	1944
9-11	into	12	1956
5	into	36-37	2010
36	into	38-39	2014
19	into	43-47	2016
37	into	40-42	2016
7	into	48-49	2024

SAN FRANCISCO CITY & COUNTY ASSESSOR'S BLOCK MAP