

Block 1262

SHEET 1 OF 2

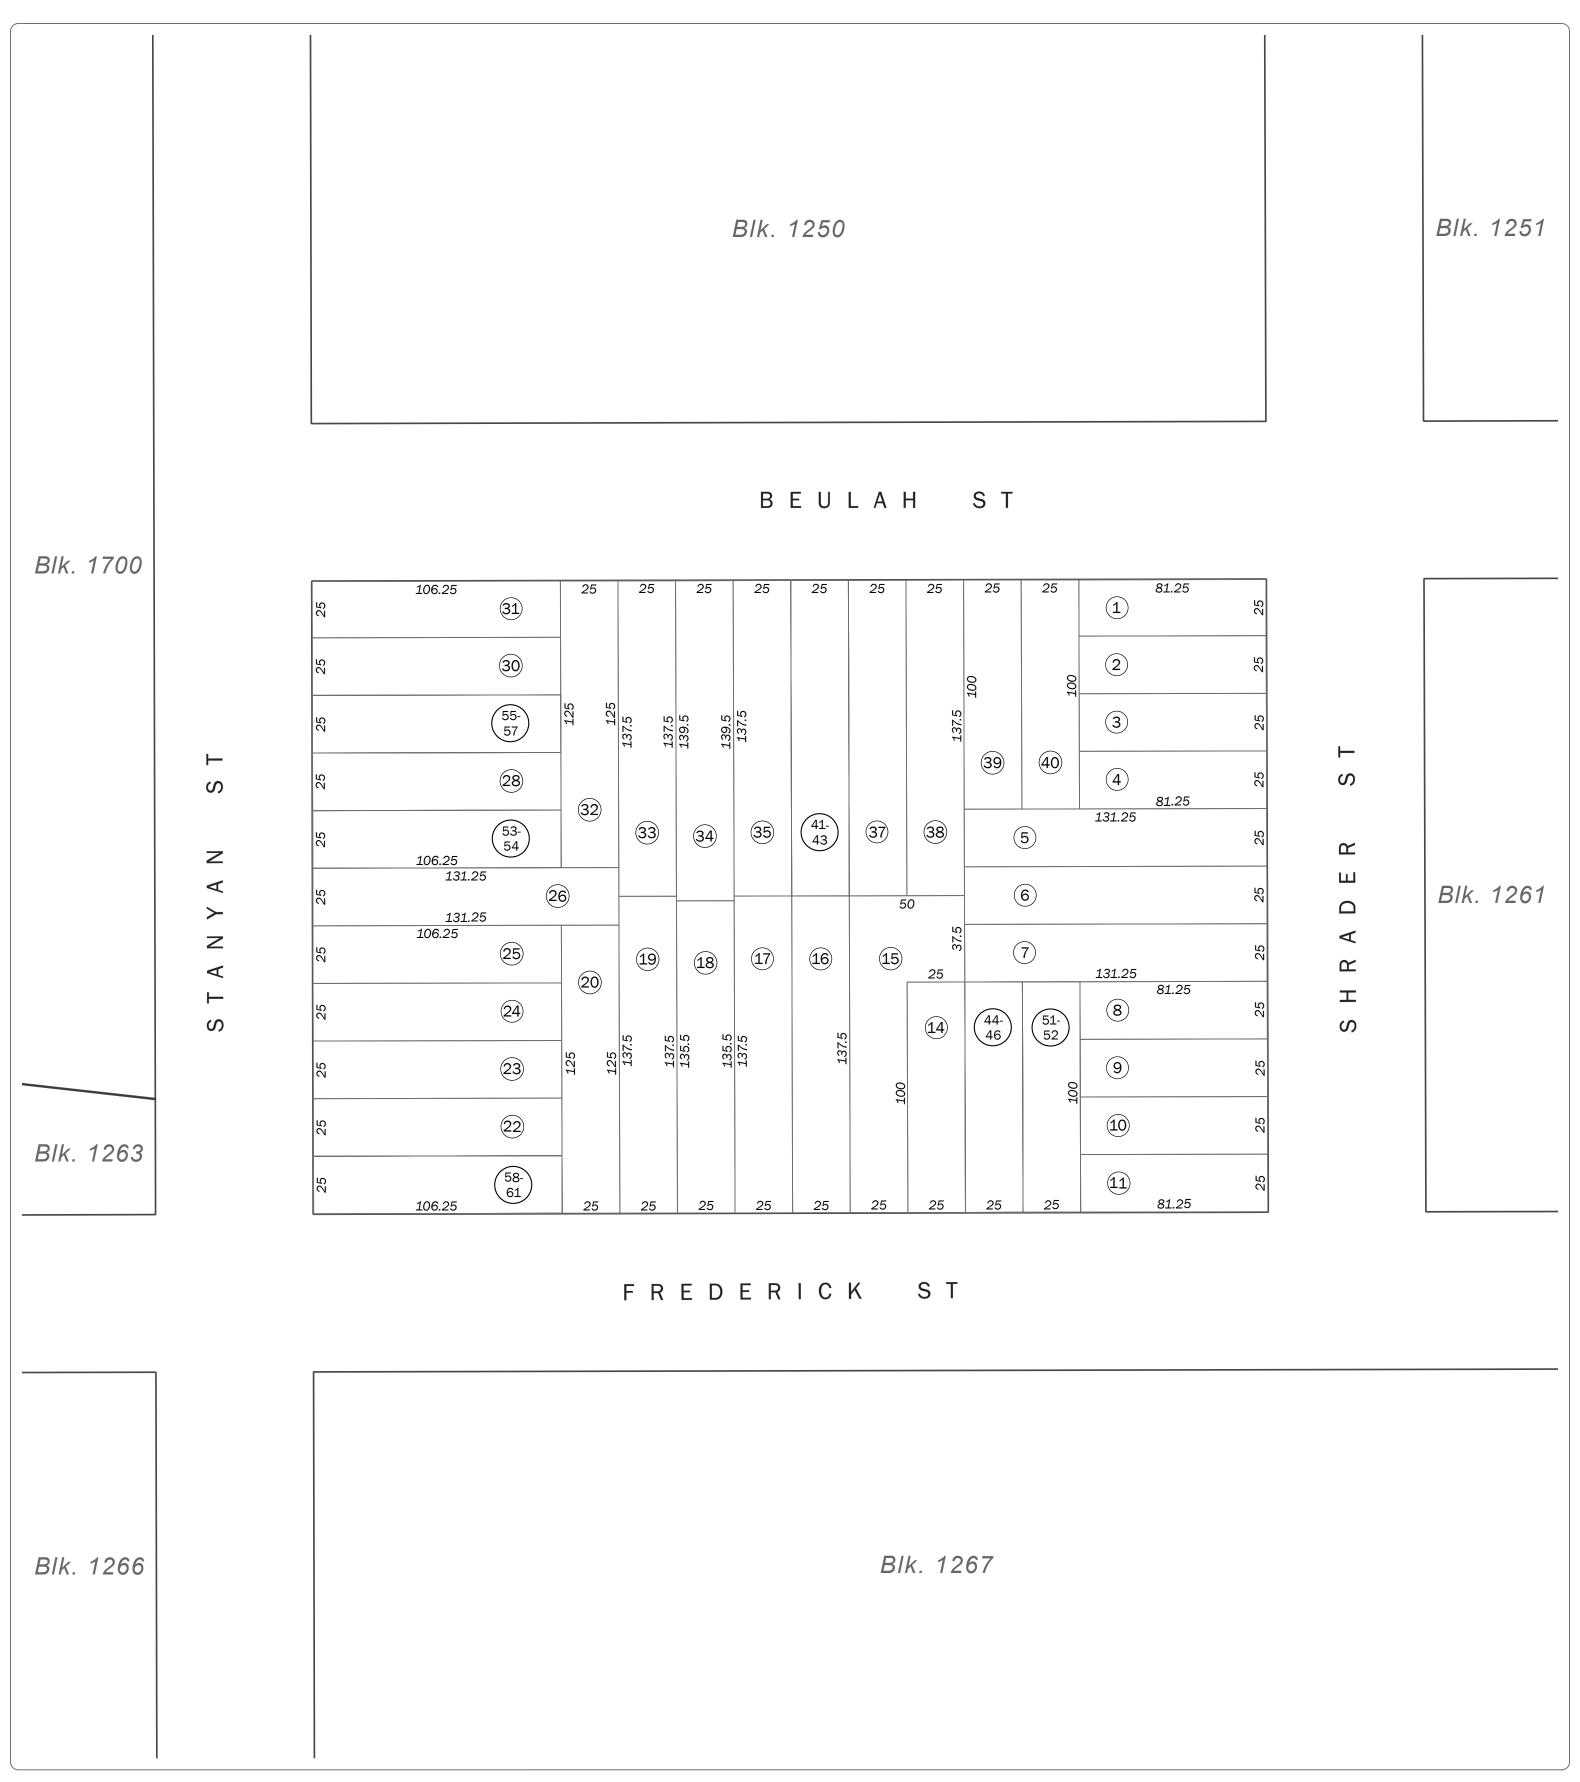

## SAN FRANCISCO CITY & COUNTY ASSESSOR'S BLOCK MAP

DISCLAIMER: THIS MAP WAS PREPARED FOR ASSESSMENT PURPOSES ONLY. ASSESSOR'S PARCELS MAY NOT COMPLY WITH LOCAL LOT-SPLIT OR BUILDING SITE ORDINANCES.

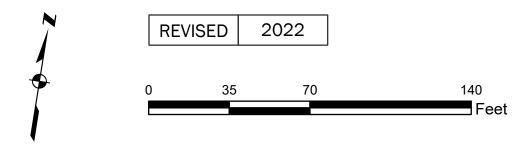

W. A. BLK. 697

Block 1262

SHEET 2 OF 2

## Revision History

From Lot	Change	To Lot	Year
36	into	41-43	1985
13	into	44-46	2002
12	into	51-52	2009
27	into	53-54	2012
29	into	55-57	2016
21	into	58-61	2022

## SAN FRANCISCO CITY & COUNTY ASSESSOR'S BLOCK MAP