
SHEET 1 OF 2

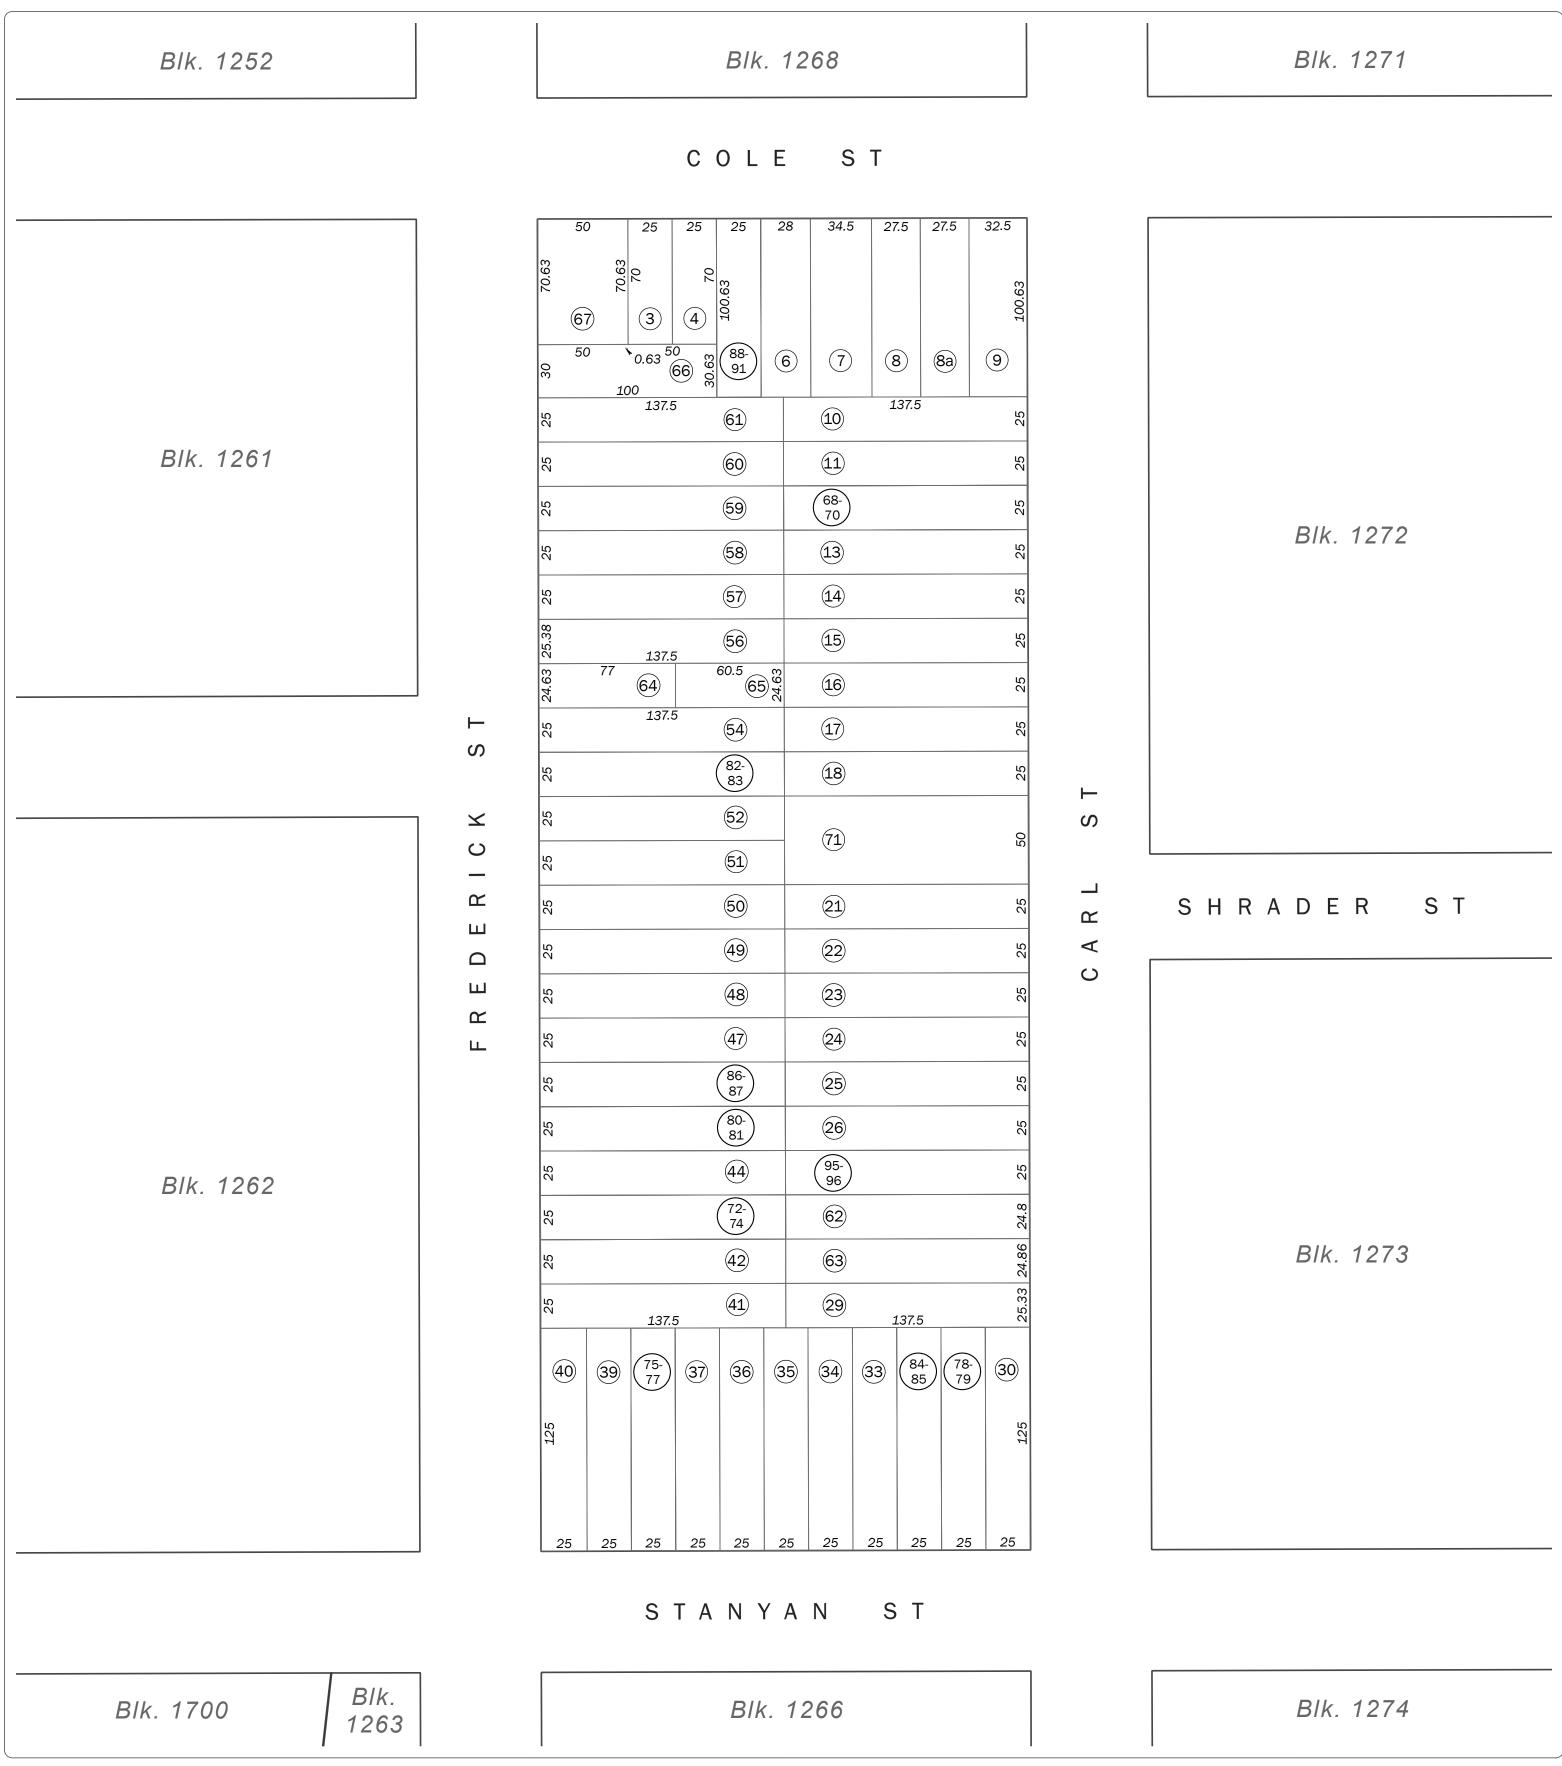

## SAN FRANCISCO CITY & COUNTY ASSESSOR'S BLOCK MAP

DISCLAIMER: THIS MAP WAS PREPARED FOR ASSESSMENT PURPOSES ONLY. ASSESSOR'S PARCELS MAY NOT COMPLY WITH LOCAL LOT-SPLIT OR BUILDING SITE ORDINANCES.



W. A. BLK. 696

SHEET 2 OF 2

## Revision History

From Lot	Change	To Lot	Year
2-62	into	1	1944
28	into	62, 63	1964
55	into	64, 65	1966
1	into	66, 67	1978
12	into	68-70	1982
43	into	72-74	1992
31	into	78-79	1994
45	into	80-81	2002
53	into	82-83	2002
32	into	84-85	2009
46	into	86-87	2009
5	into	88-91	2011
27	into	95-96	2022

## SAN FRANCISCO CITY & COUNTY ASSESSOR'S BLOCK MAP