

SHEET 1 OF 2

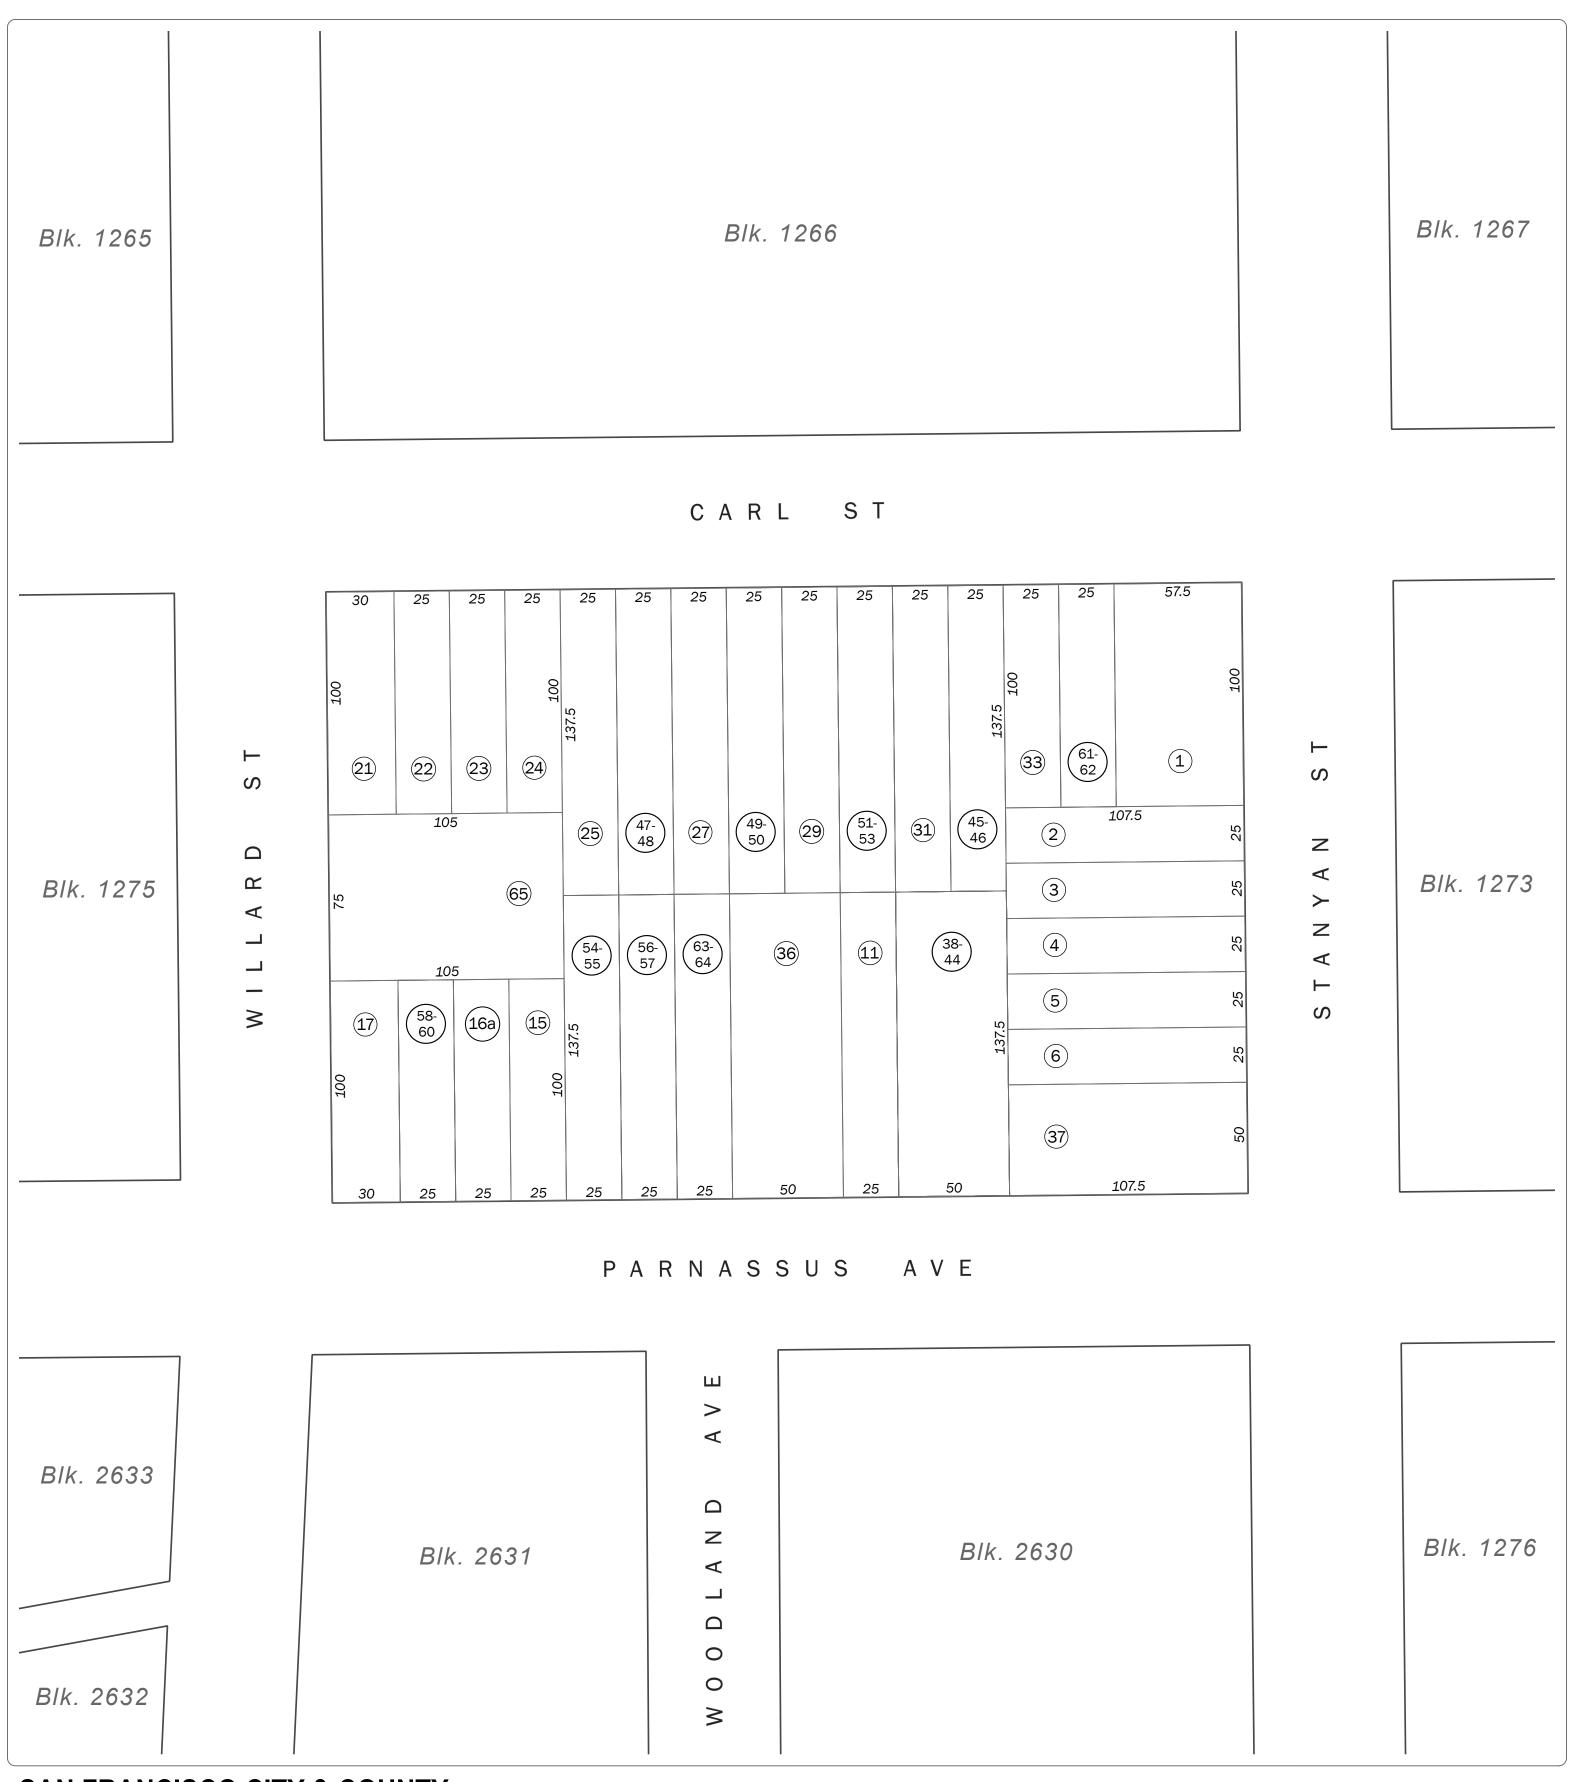

SAN FRANCISCO CITY & COUNTY ASSESSOR'S BLOCK MAP

DISCLAIMER: THIS MAP WAS PREPARED FOR ASSESSMENT PURPOSES ONLY. ASSESSOR'S PARCELS MAY NOT COMPLY WITH LOCAL LOT-SPLIT OR BUILDING SITE ORDINANCES.

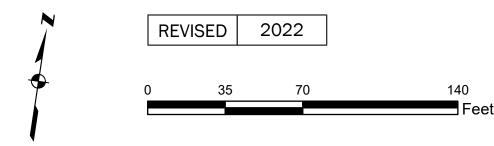

W. A. BLK. 746

SHEET 2 OF 2

Revision History

From Lot	Change	To Lot	Year
19	into	18, 20	1940
35	into	1	1944
11A, 12	into	36	1966
6, 7	into	37	1973
9, 10	into	45	1982
45	into	38-44	1983
28	into	49-50	2008
26	into	47-48	2009
14	into	54-55	2012
13A	into	56-57	2013
30	into	51-53	2013
16	into	58-60	2015
34	into	61-62	2018
13	into	63-64	2021
18, 20	into	65	2022

SAN FRANCISCO CITY & COUNTY ASSESSOR'S BLOCK MAP