

SHEET 1 OF 2

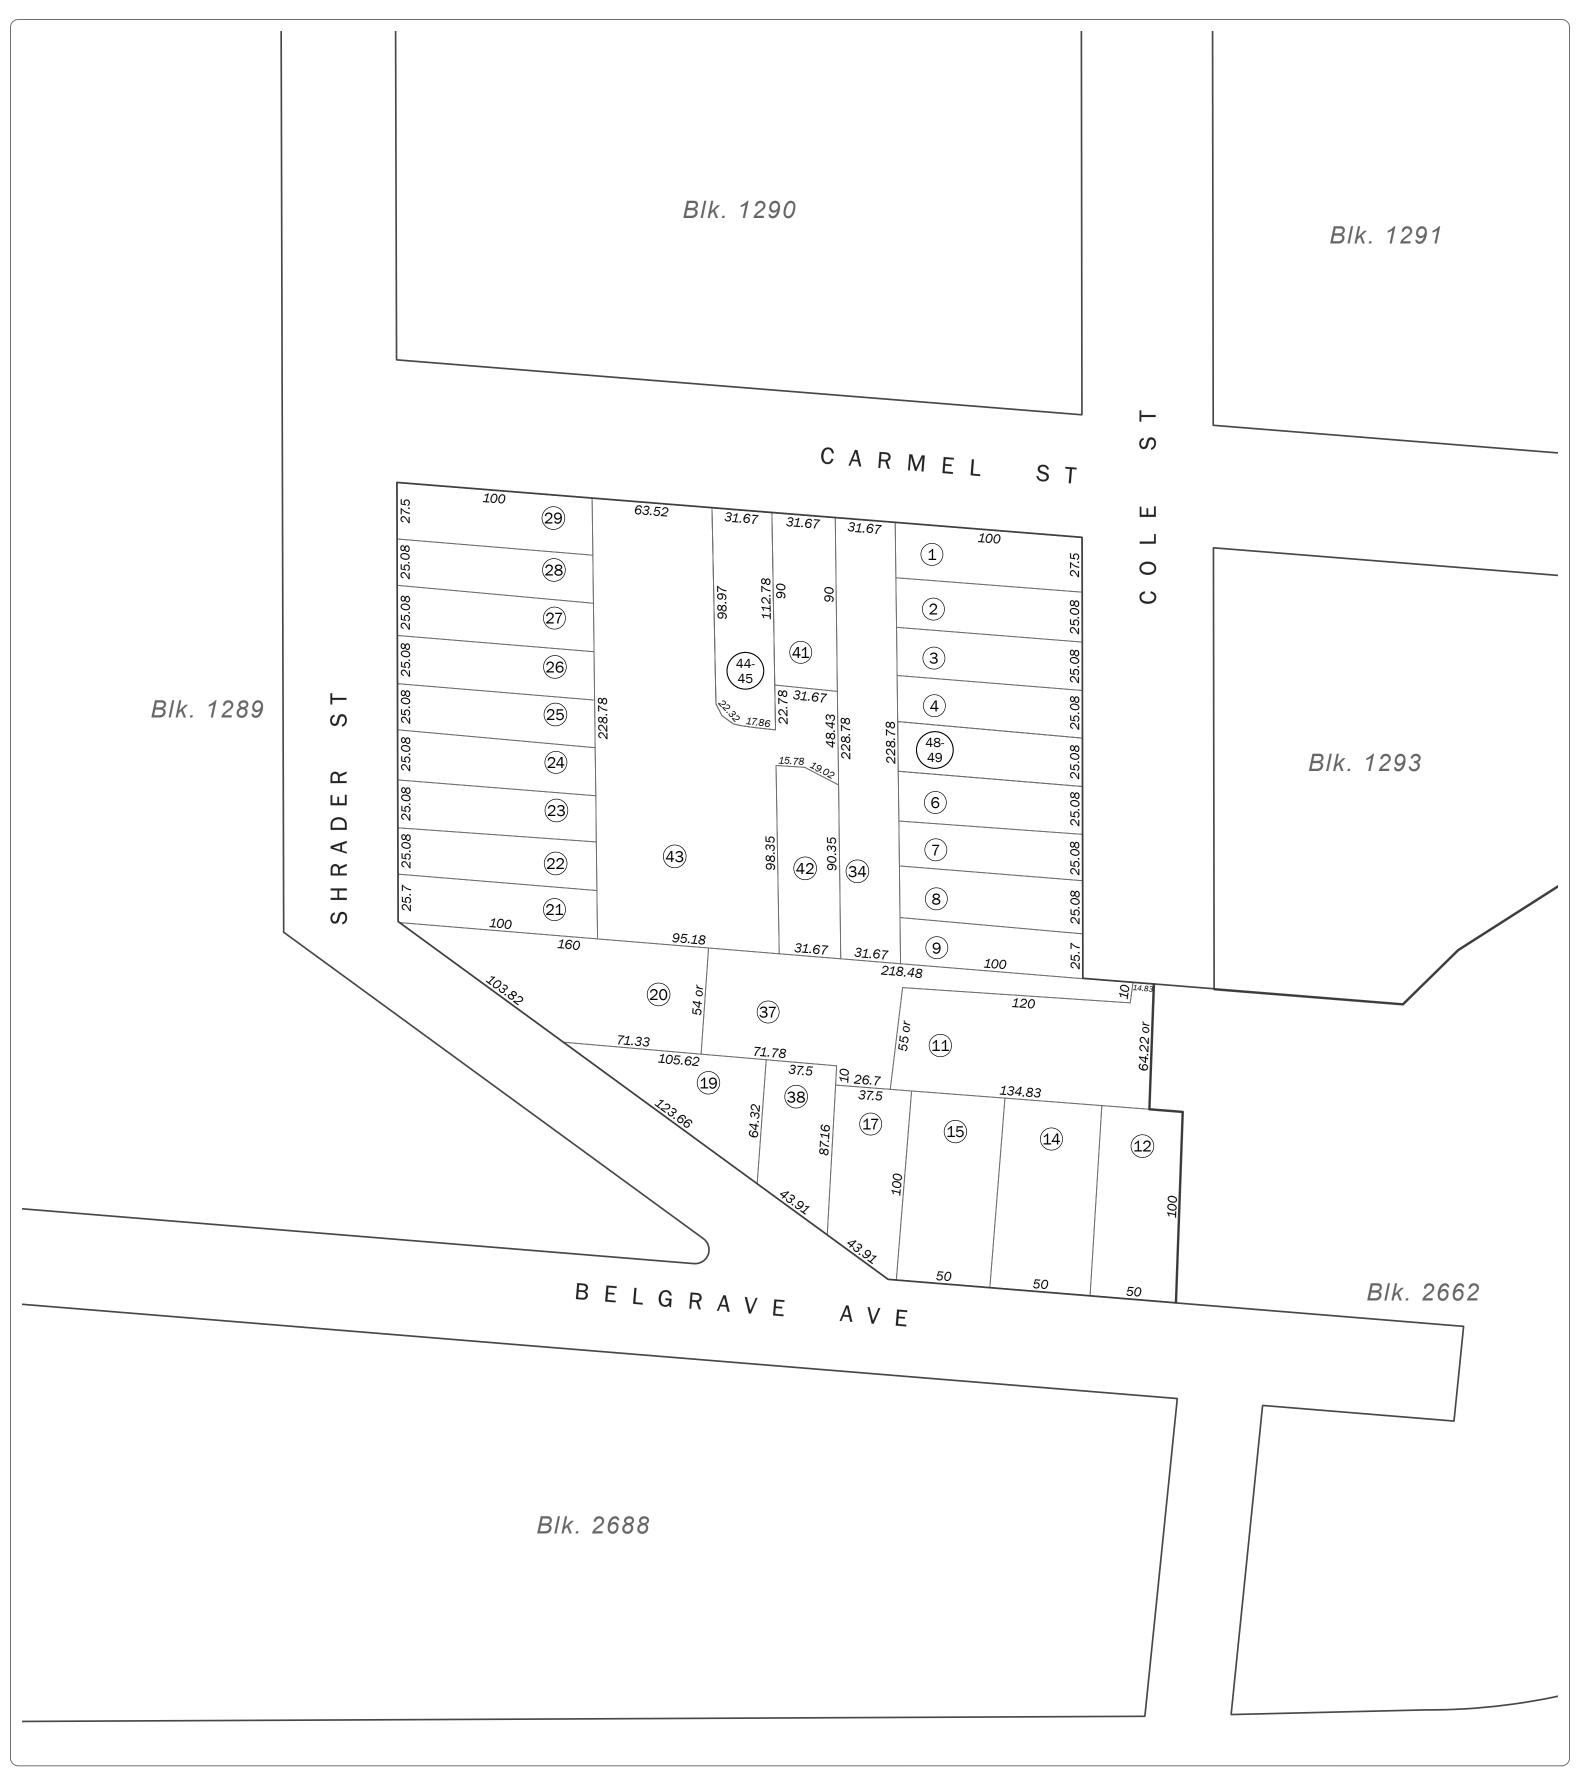

SAN FRANCISCO CITY & COUNTY ASSESSOR'S BLOCK MAP

DISCLAIMER: THIS MAP WAS PREPARED FOR ASSESSMENT PURPOSES ONLY. ASSESSOR'S PARCELS MAY NOT COMPLY WITH LOCAL LOT-SPLIT OR BUILDING SITE ORDINANCES.

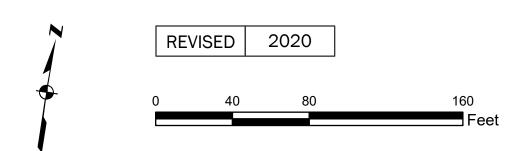

W. A. BLK. 886

Volume 9

Block 1294

SHEET 2 OF 2

Revision History

From Lot	Change	To Lot	Year
13	into	12	1954
16	into	15	1954
32	into	35, 36	1957
10, 18	into	37, 38	1965
30, 31, 36	into	39	1966
33, 39	into	40, 41	1976
40	into	42, 43	1978
35	into	44-45	2008
5	into	48, 49	2020