
RICHMOND BLK. 154 BLK. RE-NUMBERED-"1926"

Block 1405

SHEET 1 OF 2

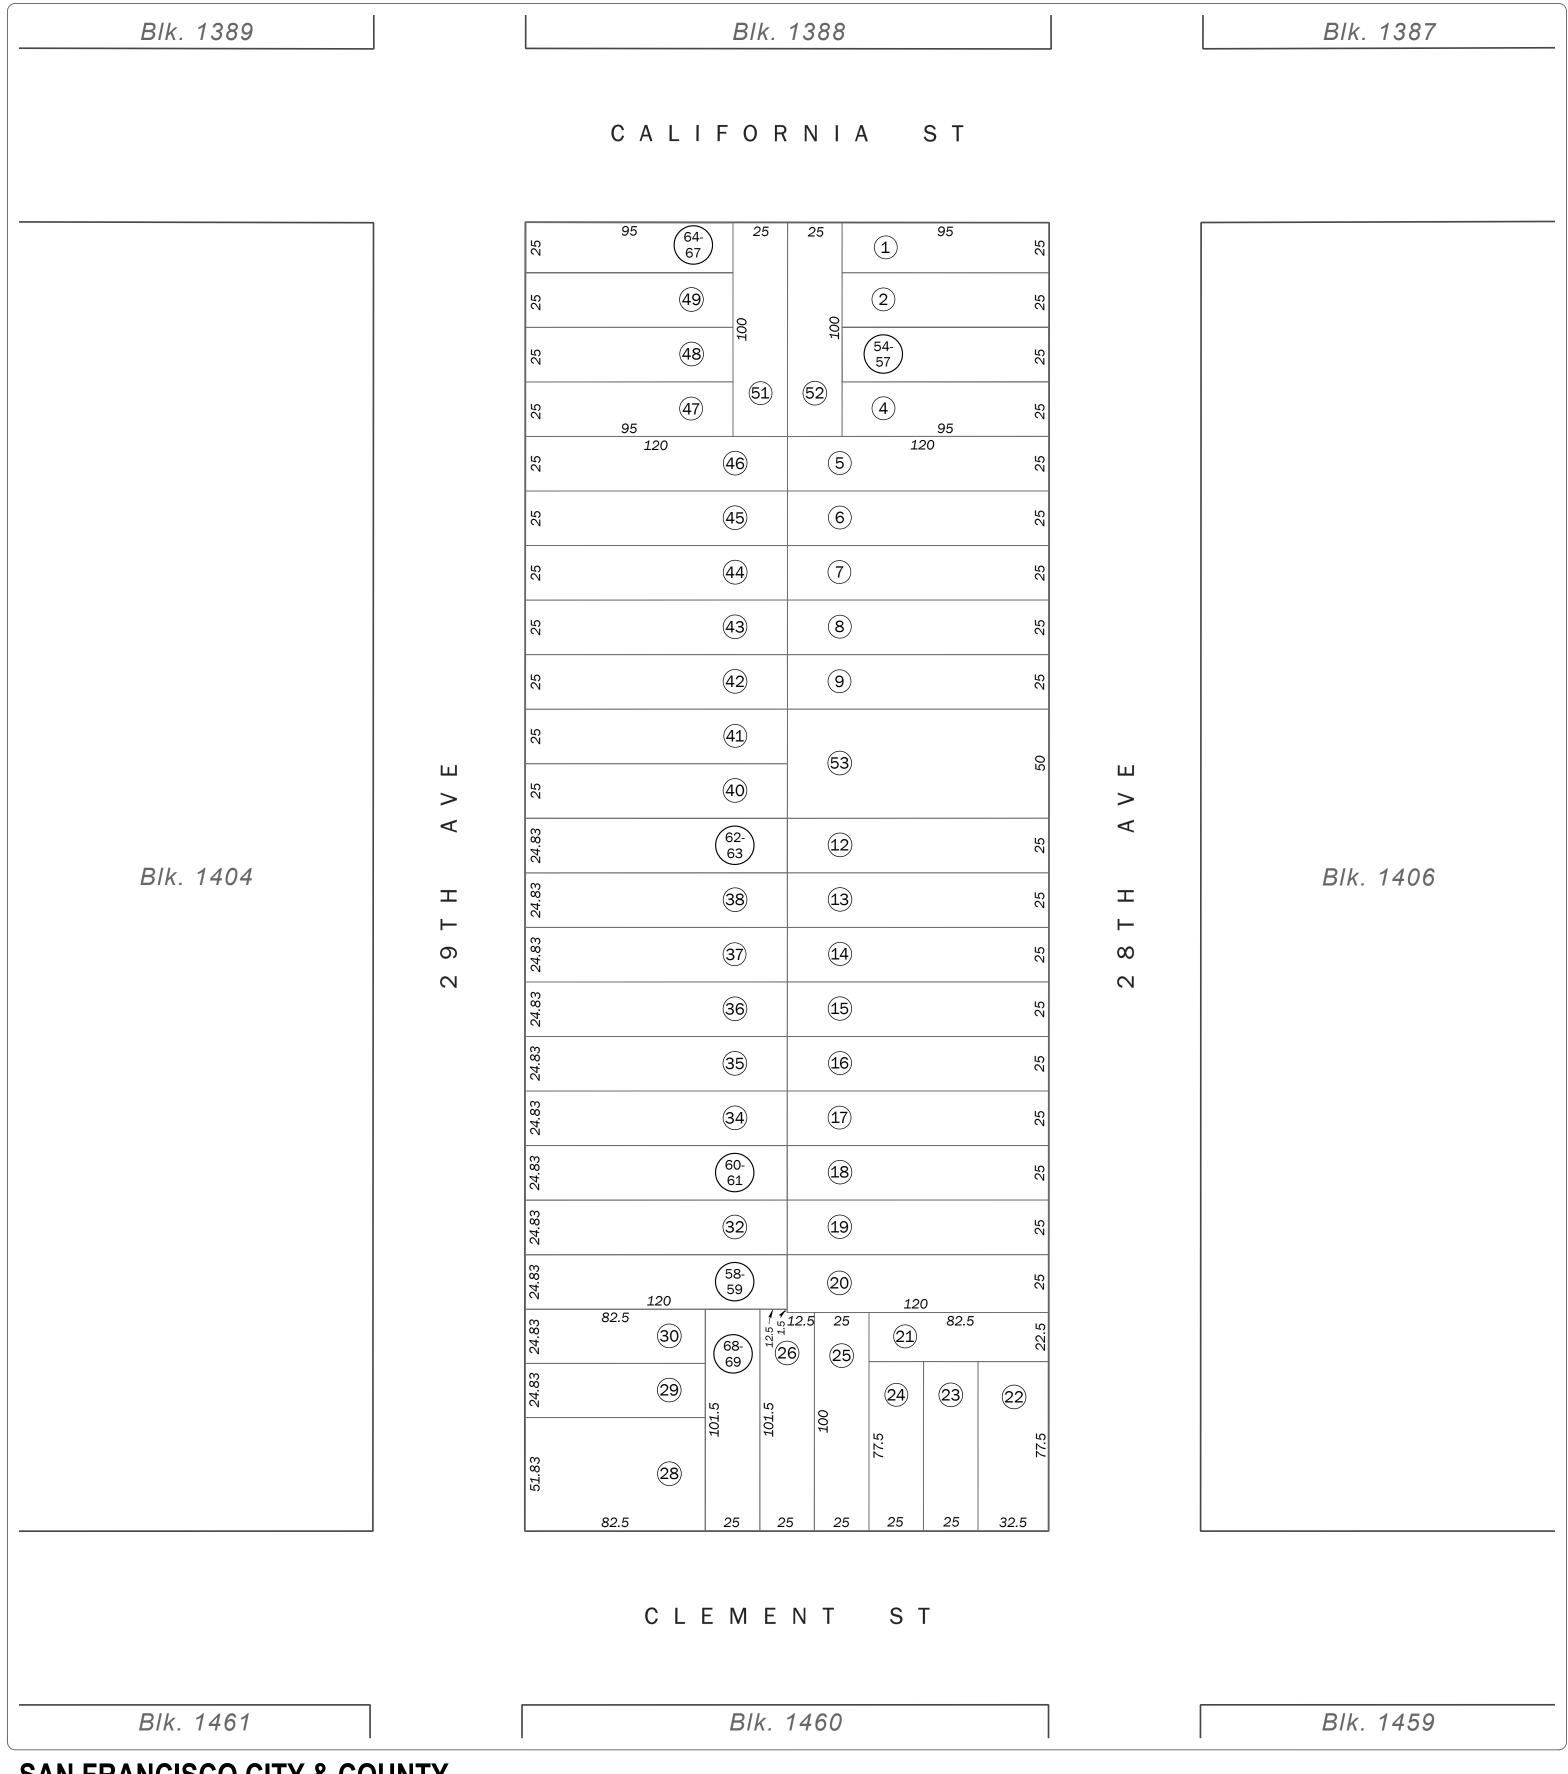

SAN FRANCISCO CITY & COUNTY ASSESSOR'S BLOCK MAP

DISCLAIMER: THIS MAP WAS PREPARED FOR ASSESSMENT PURPOSES ONLY. ASSESSOR'S PARCELS MAY NOT COMPLY WITH LOCAL LOT-SPLIT OR BUILDING SITE ORDINANCES.



SHEET 2 OF 2

Revision History

From Lot	Change	To Lot	Year
10-11	into	53	1978
3	into	54-57	1993
31	into	58-59	2000
33	into	60-61	2001
39	into	62-63	2008
50	into	64-67	2018
27	into	68-69	2023