

SHEET 1 OF 2

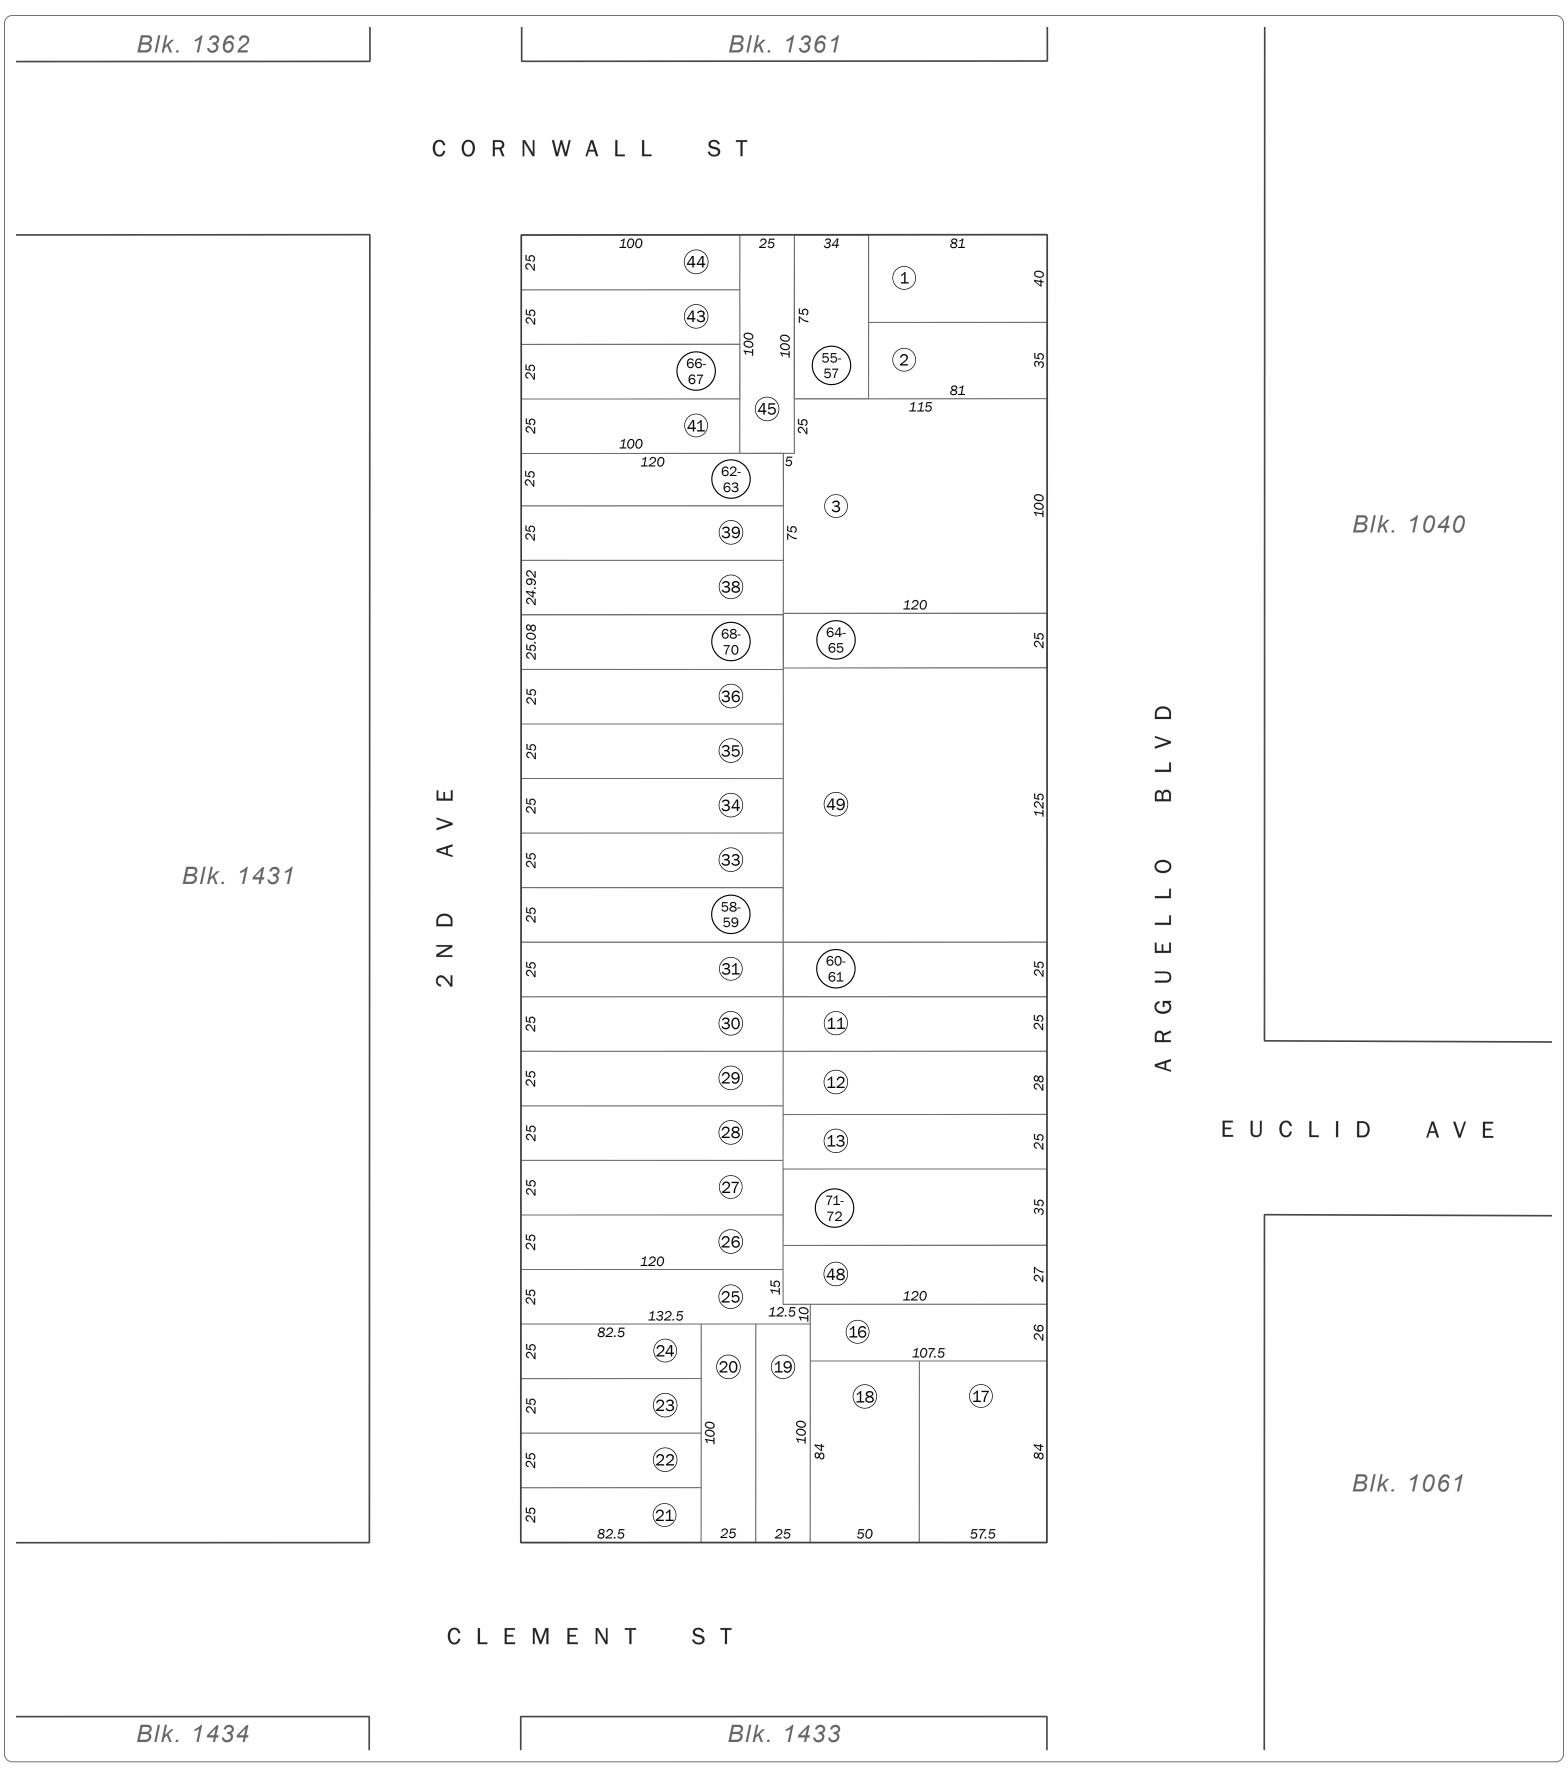

SAN FRANCISCO CITY & COUNTY ASSESSOR'S BLOCK MAP

DISCLAIMER: THIS MAP WAS PREPARED FOR ASSESSMENT PURPOSES ONLY. ASSESSOR'S PARCELS MAY NOT COMPLY WITH LOCAL LOT-SPLIT OR BUILDING SITE ORDINANCES.

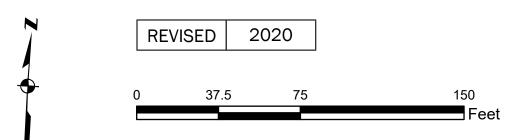

SHEET 2 OF 2

Revision History

| From Lot | Change | To Lot | Year |
|----------|--------|--------|------|
| 4 | into | 3 | 1951 |
| 14, 15 | into | 47, 48 | 1958 |
| 6-9 | into | 49 | 1973 |
| 46 | into | 55-57 | 1988 |
| 32 | into | 58-59 | 1999 |
| 10 | into | 60-61 | 2002 |
| 40 | into | 62-63 | 2010 |
| 5 | into | 64-65 | 2011 |
| 42 | into | 66-67 | 2013 |
| 37 | into | 68-70 | 2015 |
| 47 | into | 71, 72 | 2020 |