

SHEET 1 OF 2

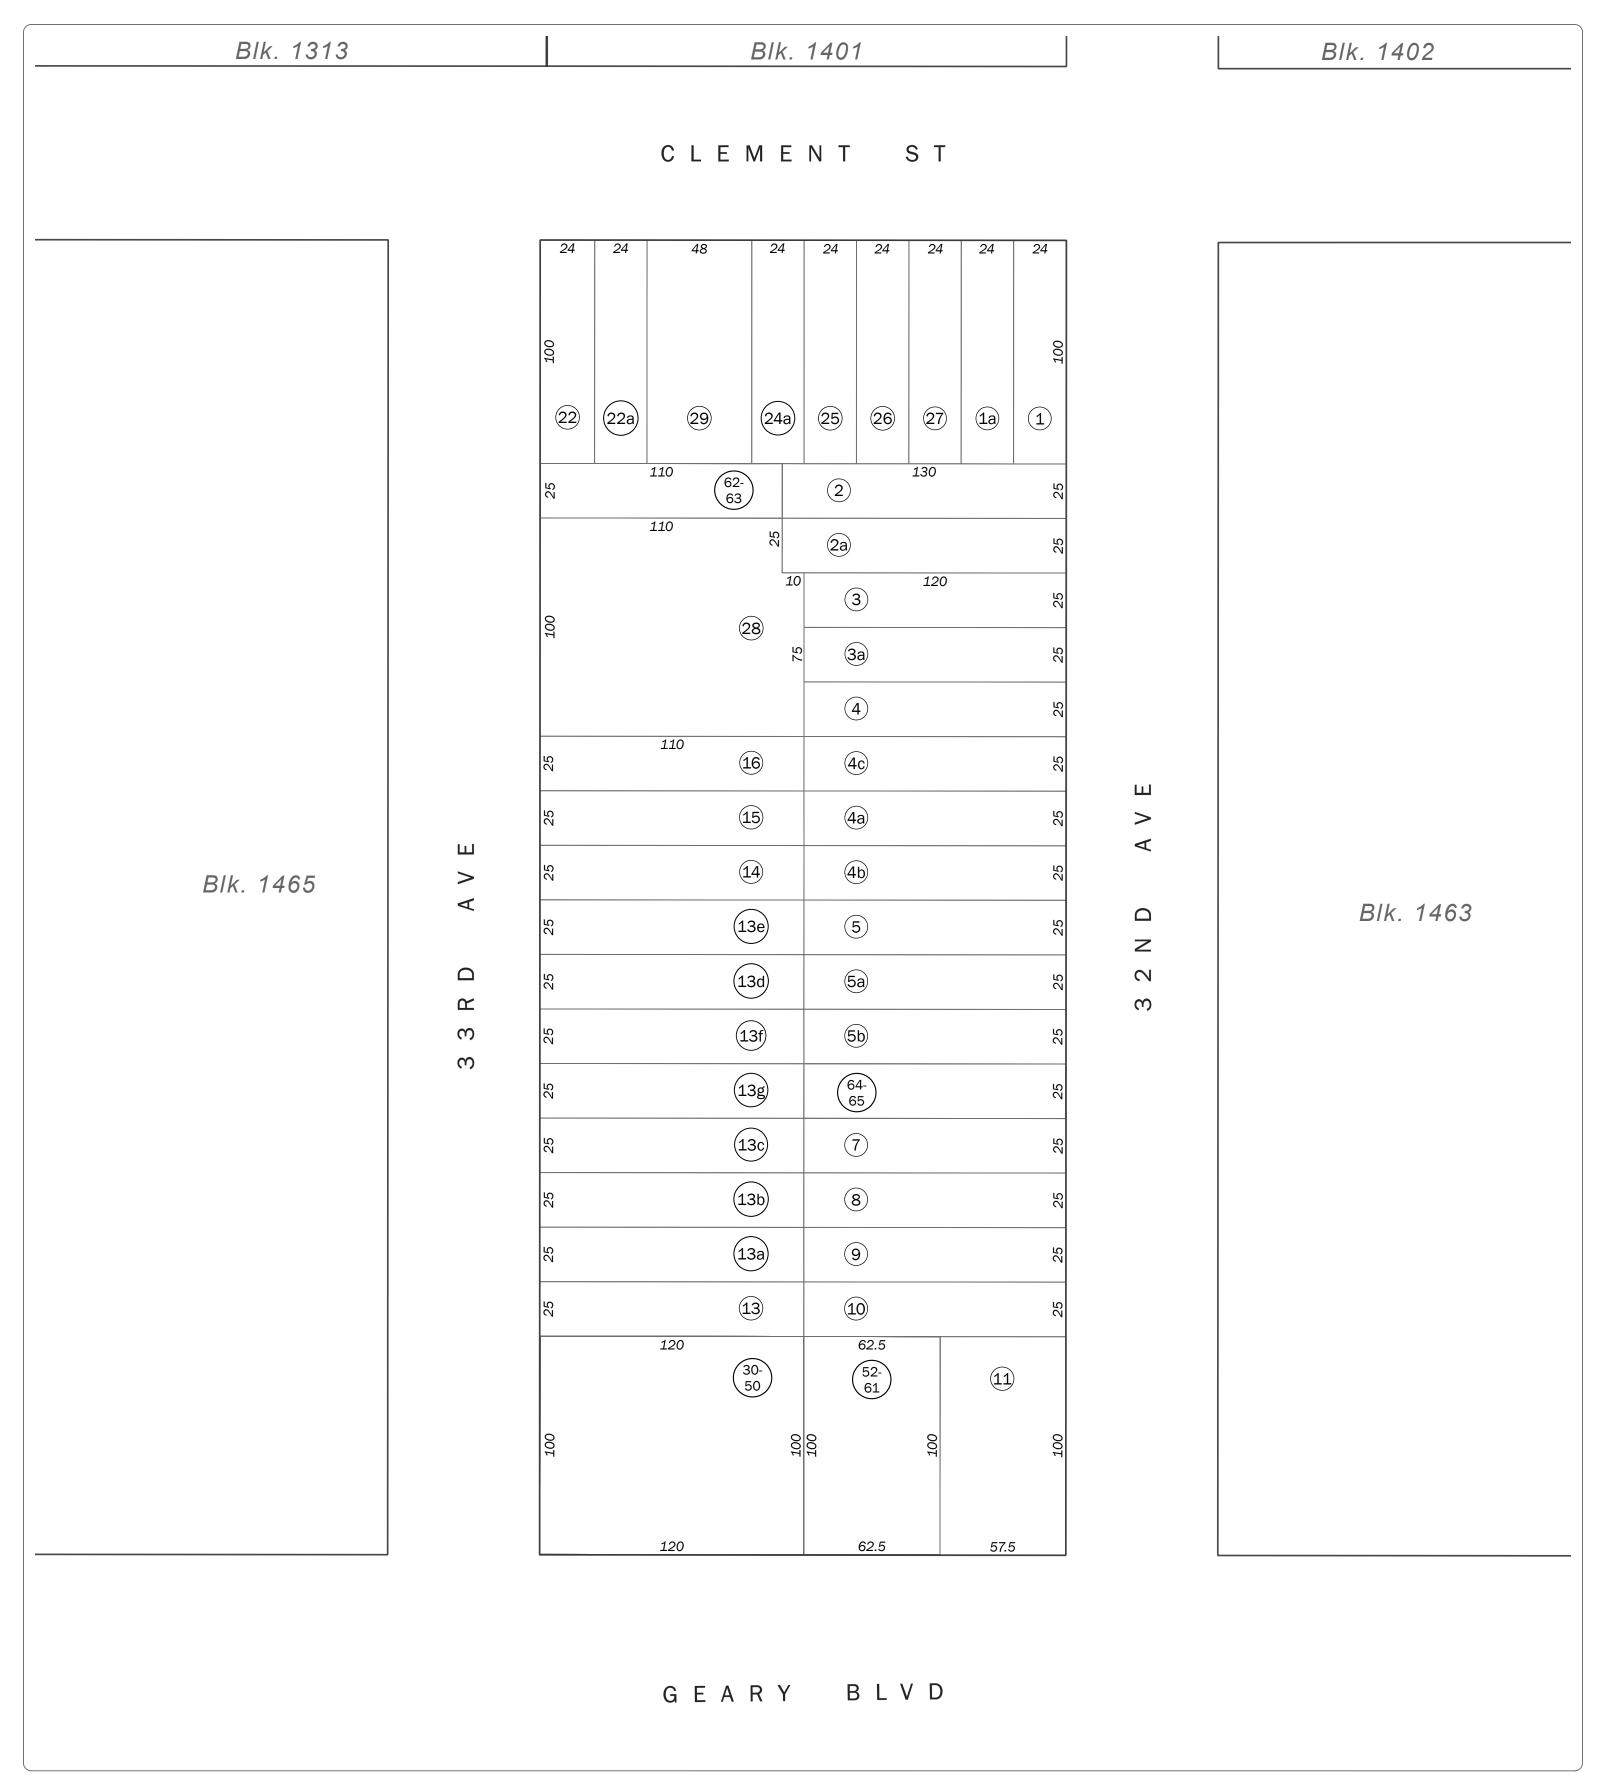

## SAN FRANCISCO CITY & COUNTY ASSESSOR'S BLOCK MAP

DISCLAIMER: THIS MAP WAS PREPARED FOR ASSESSMENT PURPOSES ONLY. ASSESSOR'S PARCELS MAY NOT COMPLY WITH LOCAL LOT-SPLIT OR BUILDING SITE ORDINANCES.

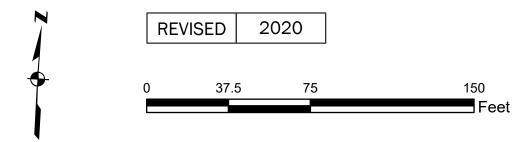

SHEET 2 OF 2

## Revision History

| From Lot | Change | To Lot | Year |
|----------|--------|--------|------|
| 11D      | into   | 11B    | 1926 |
| 11A      | into   | 11     | 1944 |
| 17-20    | into   | 28     | 1966 |
| 23, 24   | into   | 29     | 1972 |
| 12       | into   | 30-50  | 1984 |
| 11B, 11C | into   | 51     | 2002 |
| 51       | into   | 52-61  | 2002 |
| 21       | into   | 62, 63 | 2005 |
| 6        | into   | 64, 65 | 2020 |