

SHEET 1 OF 2

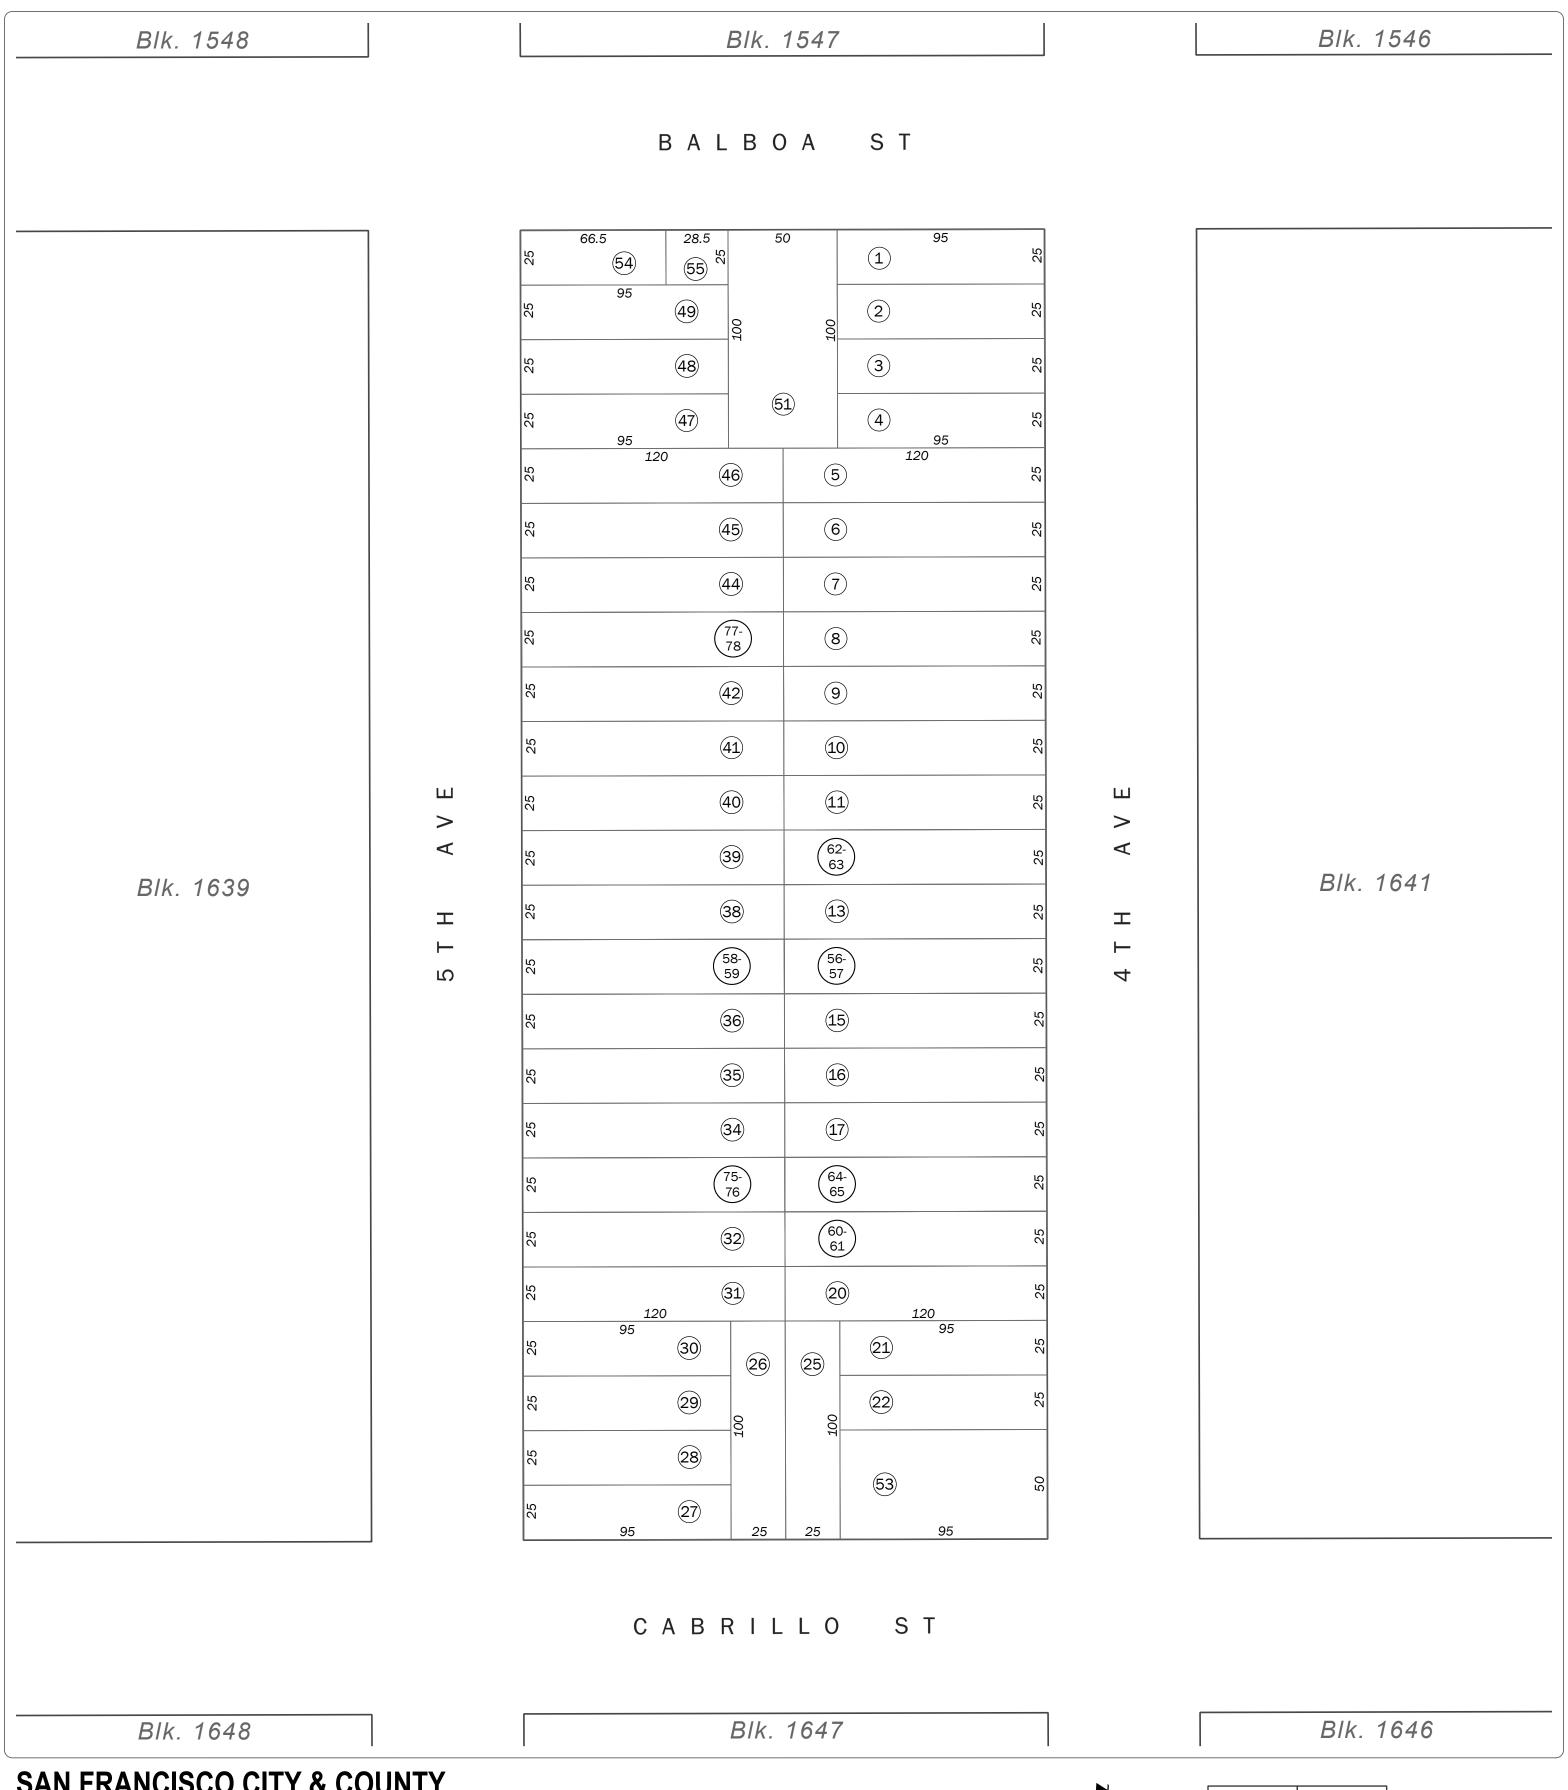

SAN FRANCISCO CITY & COUNTY ASSESSOR'S BLOCK MAP

DISCLAIMER: THIS MAP WAS PREPARED FOR ASSESSMENT PURPOSES ONLY. ASSESSOR'S PARCELS MAY NOT COMPLY WITH LOCAL LOT-SPLIT OR BUILDING SITE ORDINANCES.

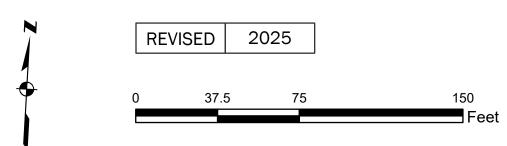

SHEET 2 OF 2

Revision History

From Lot	Change	To Lot	Year
52	into	51	1944
23, 24	into	53	1957
14	into	56-57	2002
50-50A	into	54-55	2004
37	into	58-59	2006
19	into	60-61	2010
12	into	62-63	2011
18	into	64-65	2014
33	into	75-76	2019
43	into	77-78	2025

SAN FRANCISCO CITY & COUNTY ASSESSOR'S BLOCK MAP