

SHEET 1 OF 2

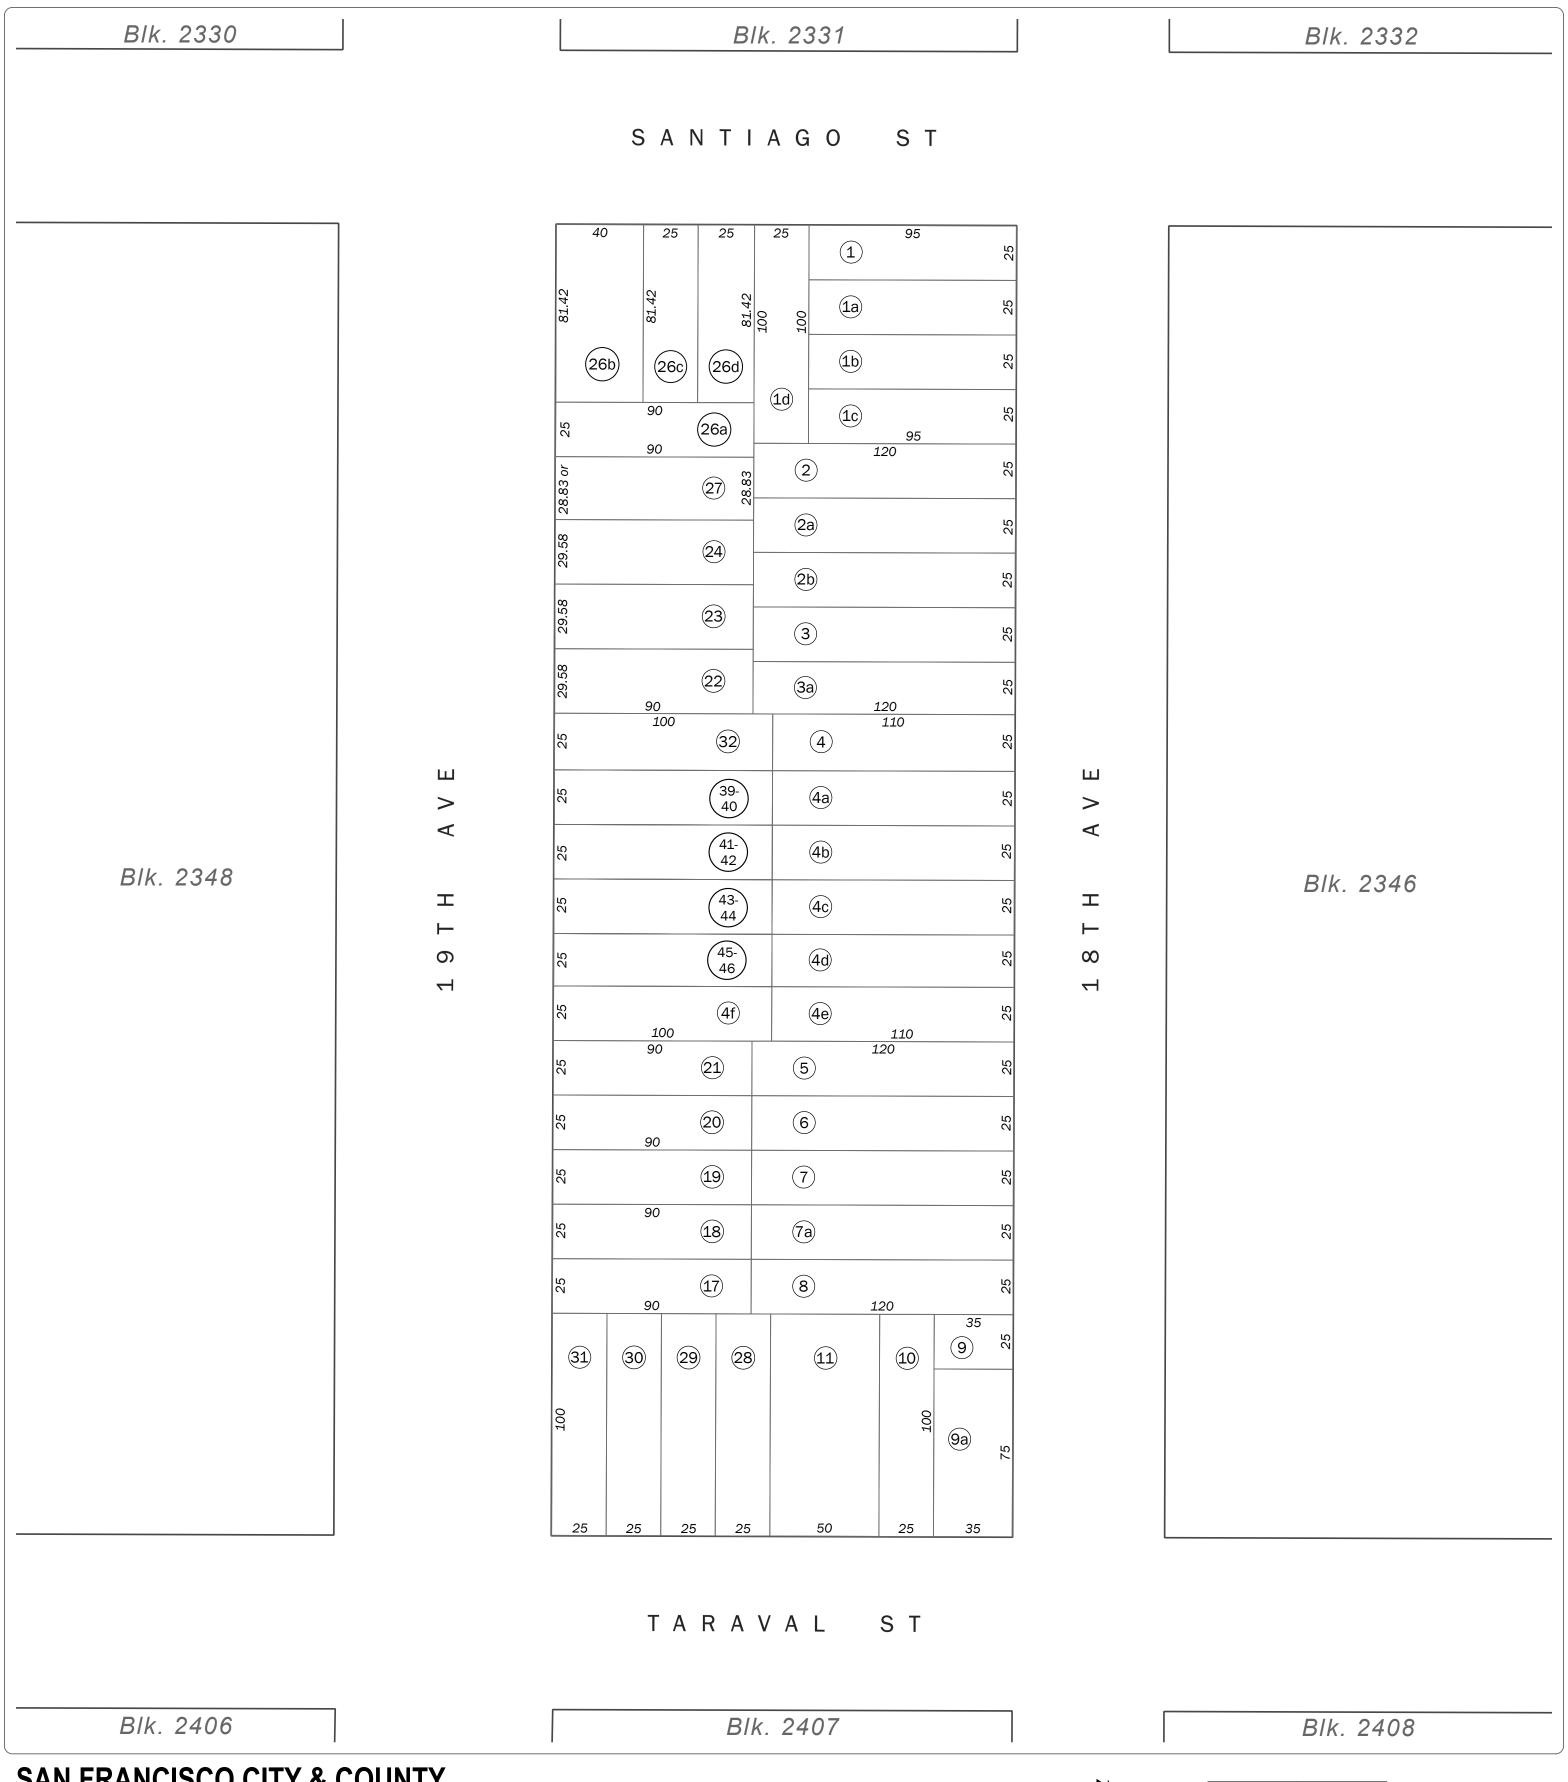

## SAN FRANCISCO CITY & COUNTY ASSESSOR'S BLOCK MAP

DISCLAIMER: THIS MAP WAS PREPARED FOR ASSESSMENT PURPOSES ONLY. ASSESSOR'S PARCELS MAY NOT COMPLY WITH LOCAL LOT-SPLIT OR BUILDING SITE ORDINANCES.

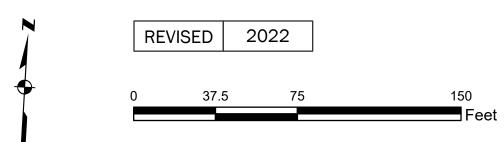

SHEET 2 OF 2

## Revision History

From Lot	Change	To Lot	Year
14-16	into	13	1931
13A	into	23A	1939
23A	into	19th Ave.	1941
26E, 26F	into	26B	1941
25-26	into	27	1984
12, 13	into	28, 29, 30, 31	1987
4G	into	32-36	2017
34	into	41-42	2021
36	into	45-46	2021
33	into	39-40	2022
35	into	43-44	2022