

SHEET 1 OF 3

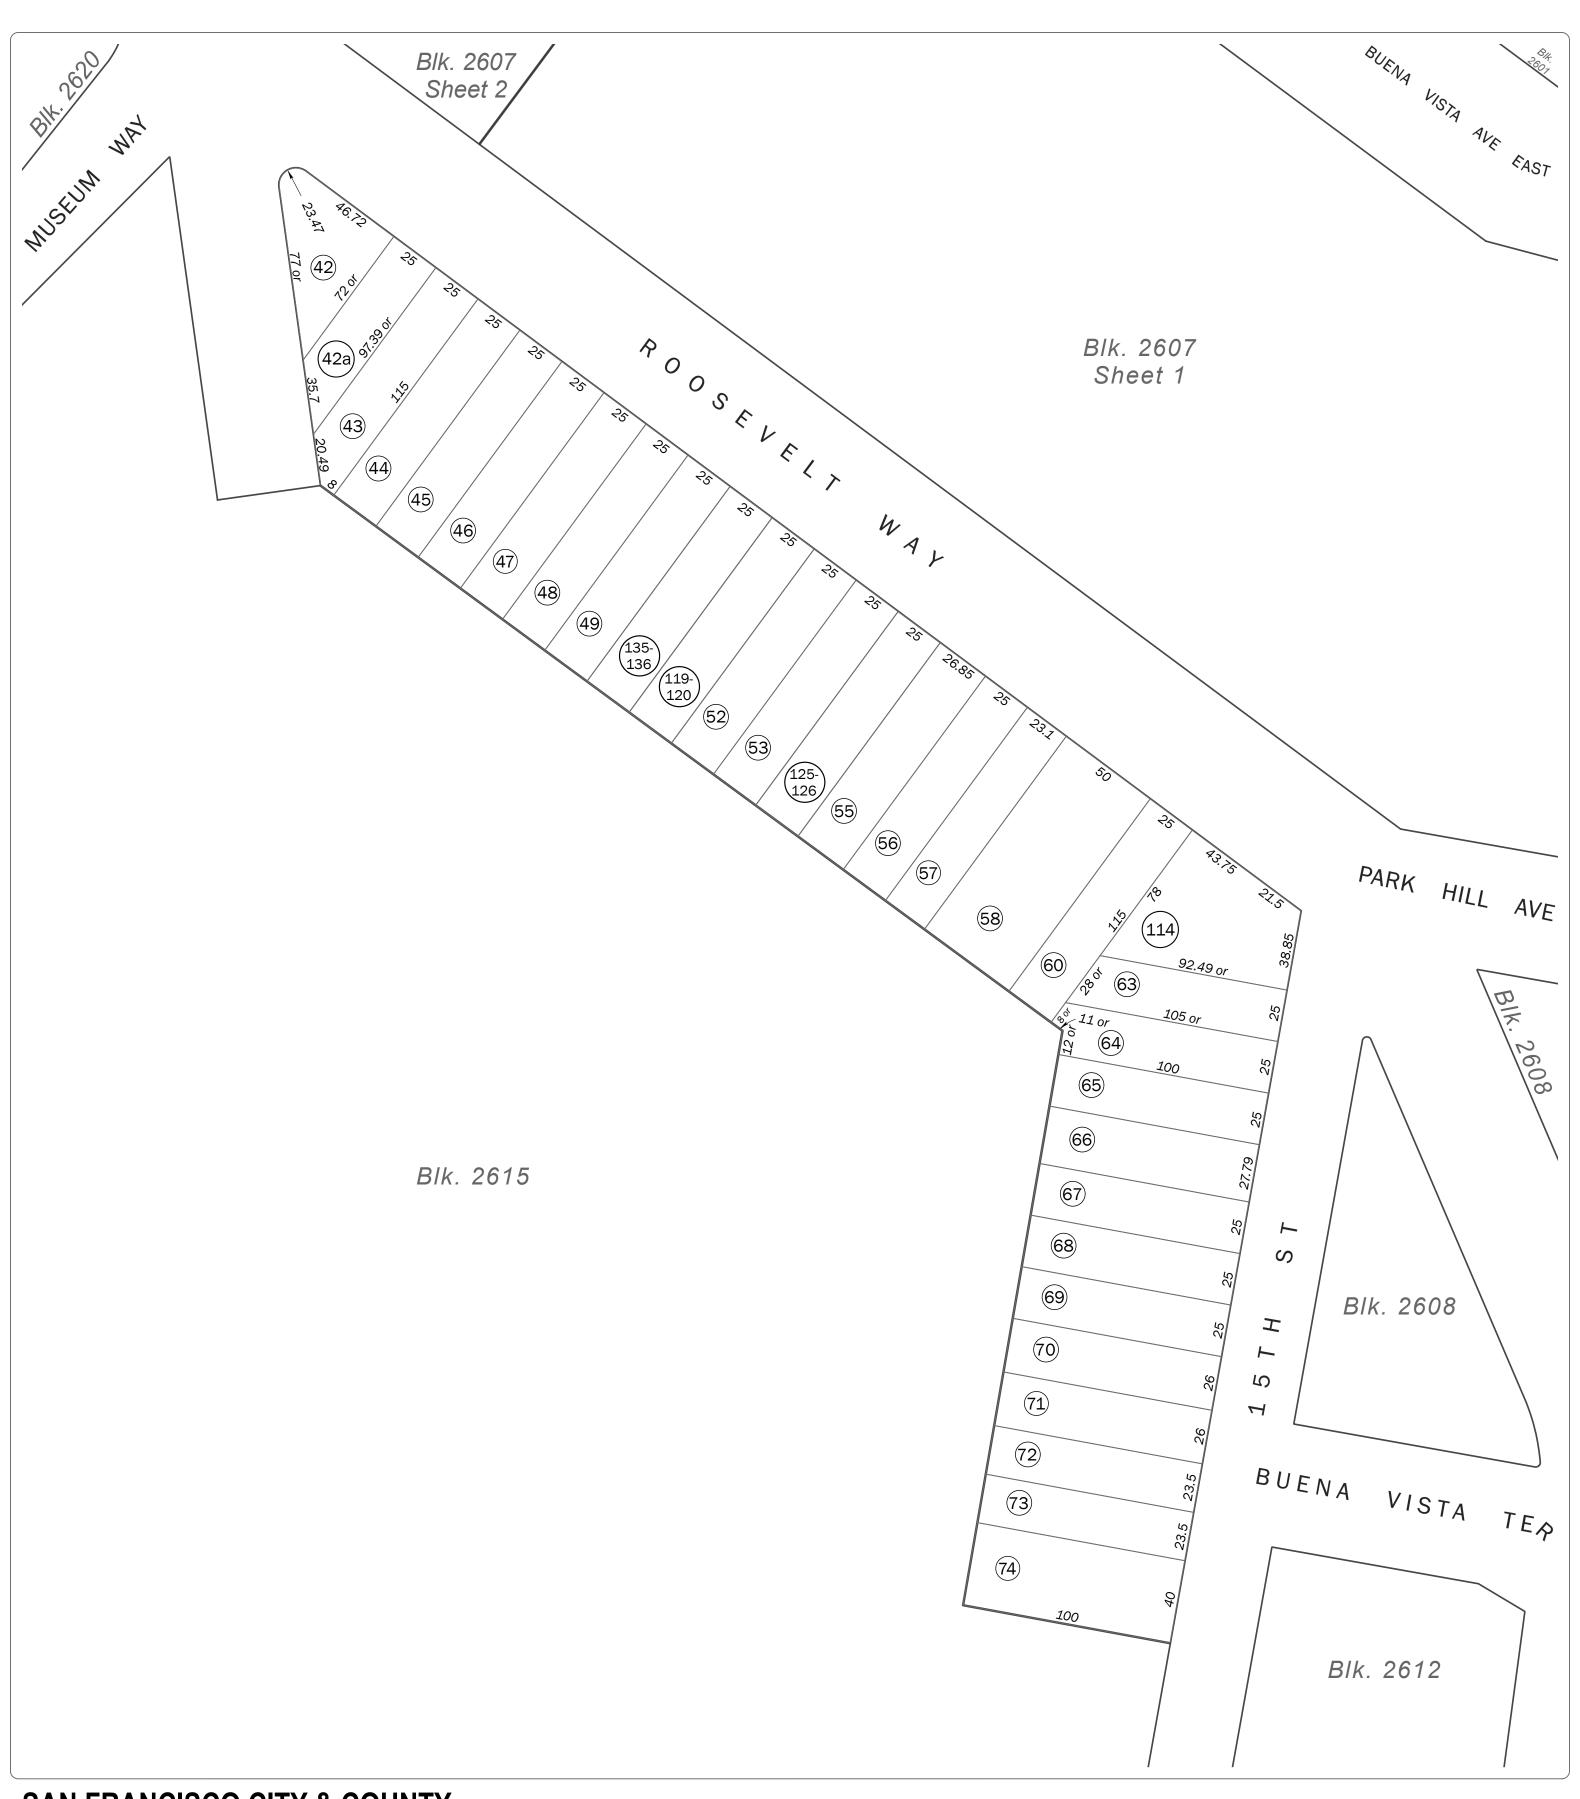


## SAN FRANCISCO CITY & COUNTY ASSESSOR'S BLOCK MAP

DISCLAIMER: THIS MAP WAS PREPARED FOR ASSESSMENT PURPOSES ONLY. ASSESSOR'S PARCELS MAY NOT COMPLY WITH LOCAL LOT-SPLIT OR BUILDING SITE ORDINANCES.

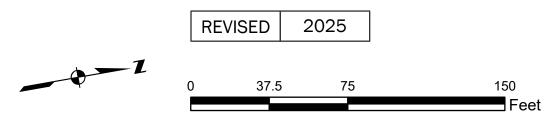


SHEET 2 OF 3

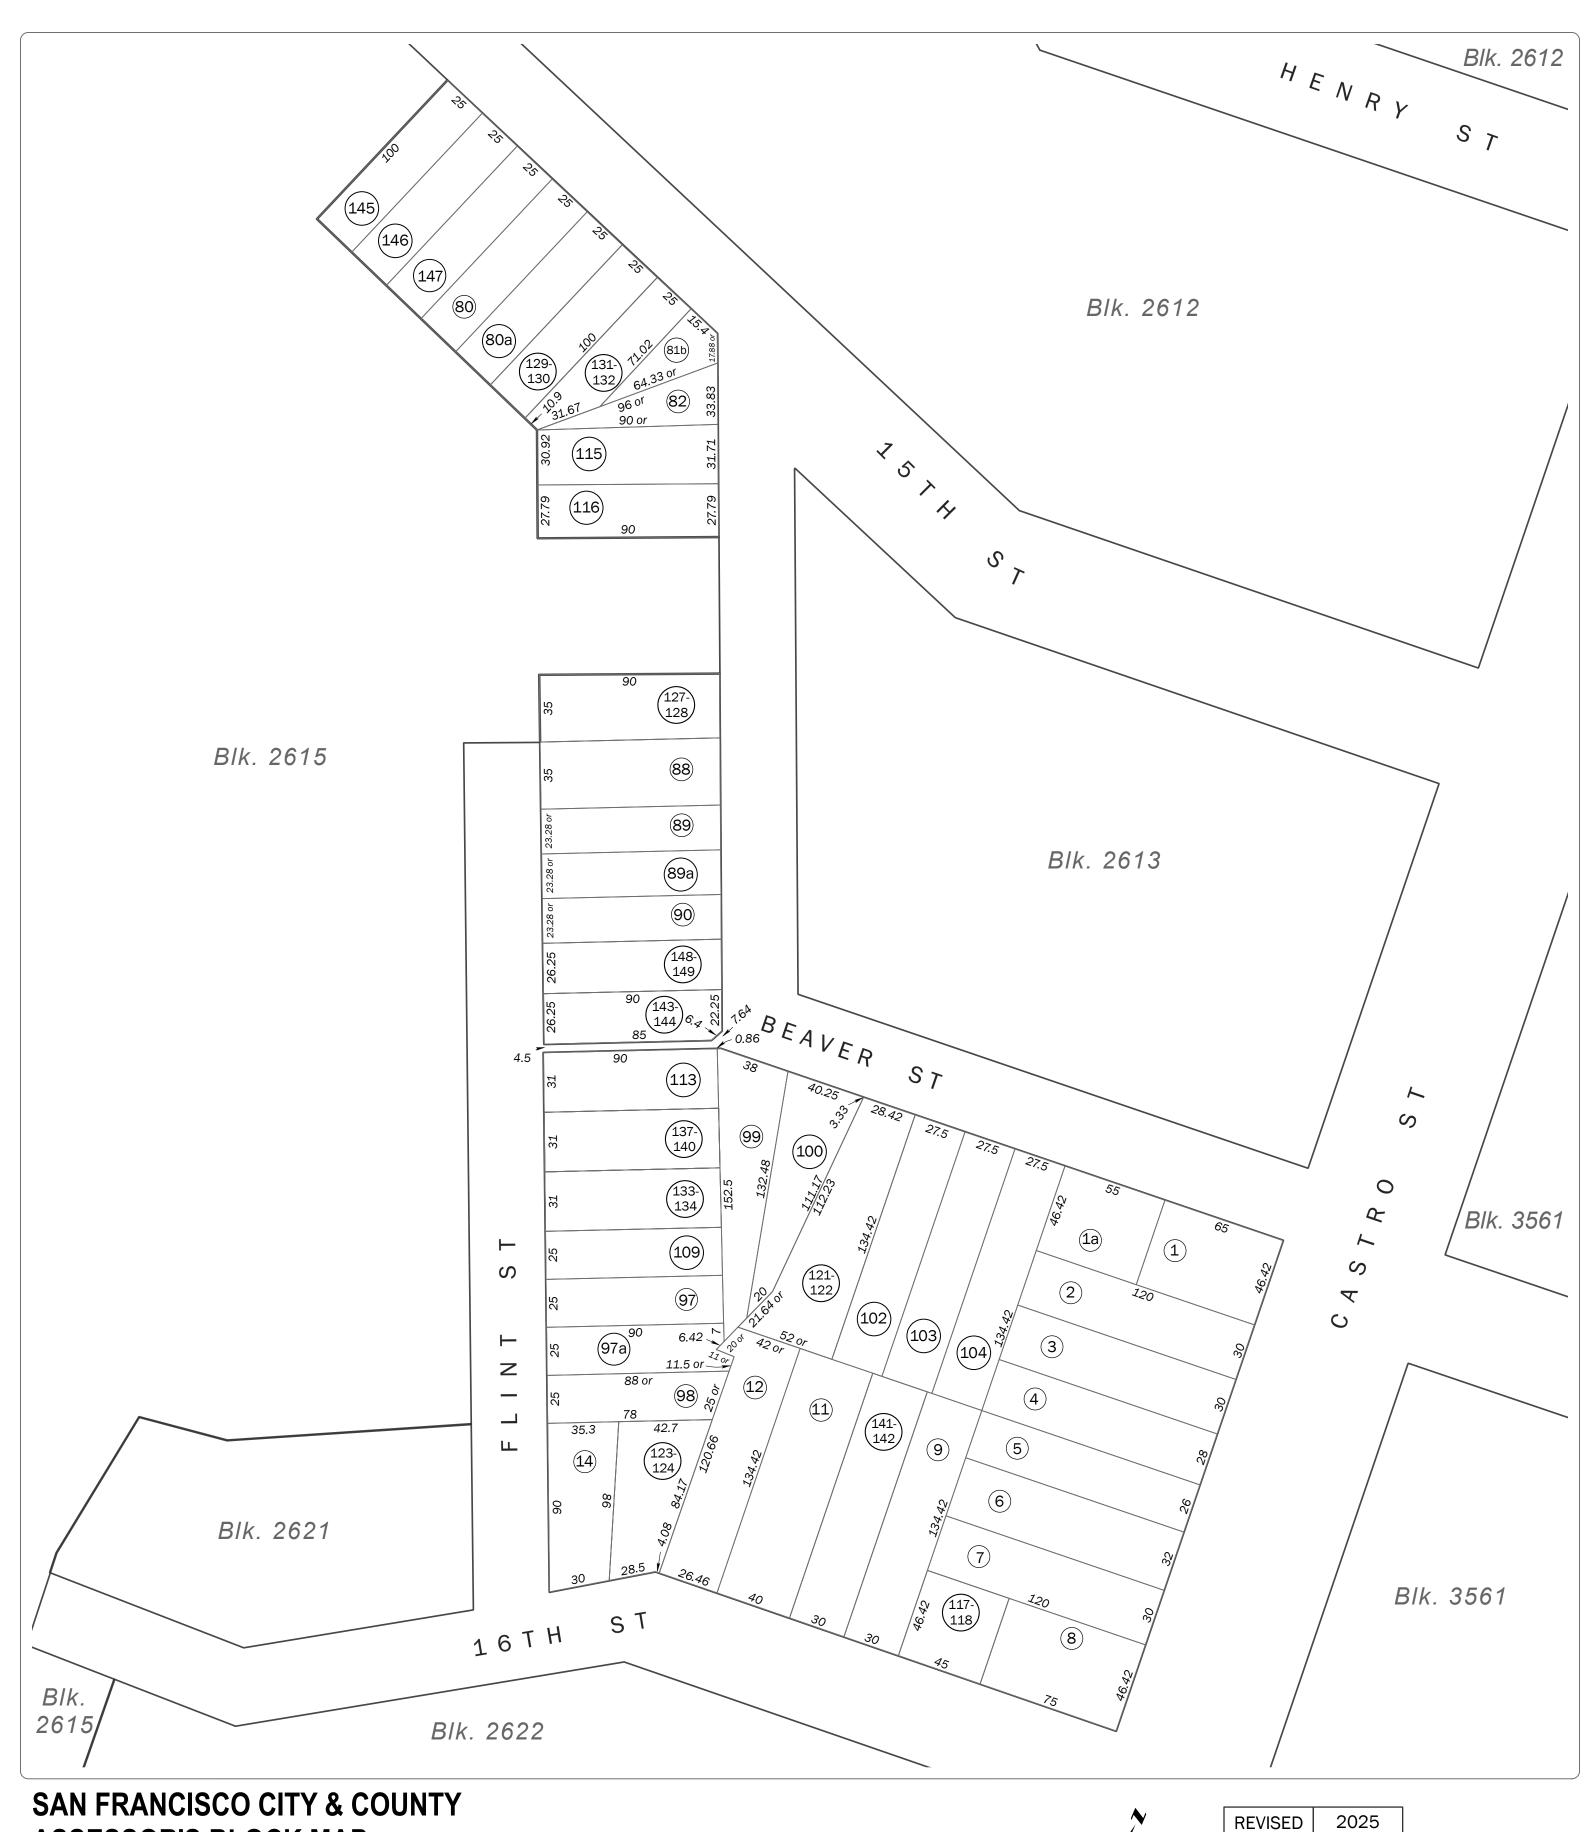

## **ASSESSOR'S BLOCK MAP**

DISCLAIMER: THIS MAP WAS PREPARED FOR ASSESSMENT PURPOSES ONLY. ASSESSOR'S PARCELS MAY NOT COMPLY WITH LOCAL LOT-SPLIT OR BUILDING SITE ORDINANCES.

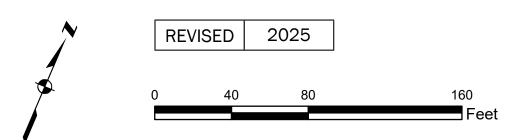

SHEET 3 OF 3

## Revision History

Change	To Lot	Year
into	15	1941
into	23	1941
into	33	1941
into	75	1941
into	BLK.2615	1945
into	58	1952
into	105-108	1958
into	114	1960
into	117-118	1981
into	119-120	1994
into	123-124	2002
into	125-126	2006
into	127-128	2007
into	129-130	2008
into	131-132	2008
into	133-134	2010
into	137-140	2010
into	135-136	2010
into	141-142	2014
into	143-144	2019
into	148-149	2021
into	145, 146, 147	2025
	into into into into into into into into	into         15           into         23           into         33           into         BLK.2615           into         58           into         105-108           into         117-118           into         119-120           into         123-124           into         125-126           into         127-128           into         131-132           into         133-134           into         135-136           into         141-142           into         143-144           into         148-149

## SAN FRANCISCO CITY & COUNTY ASSESSOR'S BLOCK MAP