

SHEET 1 OF 2

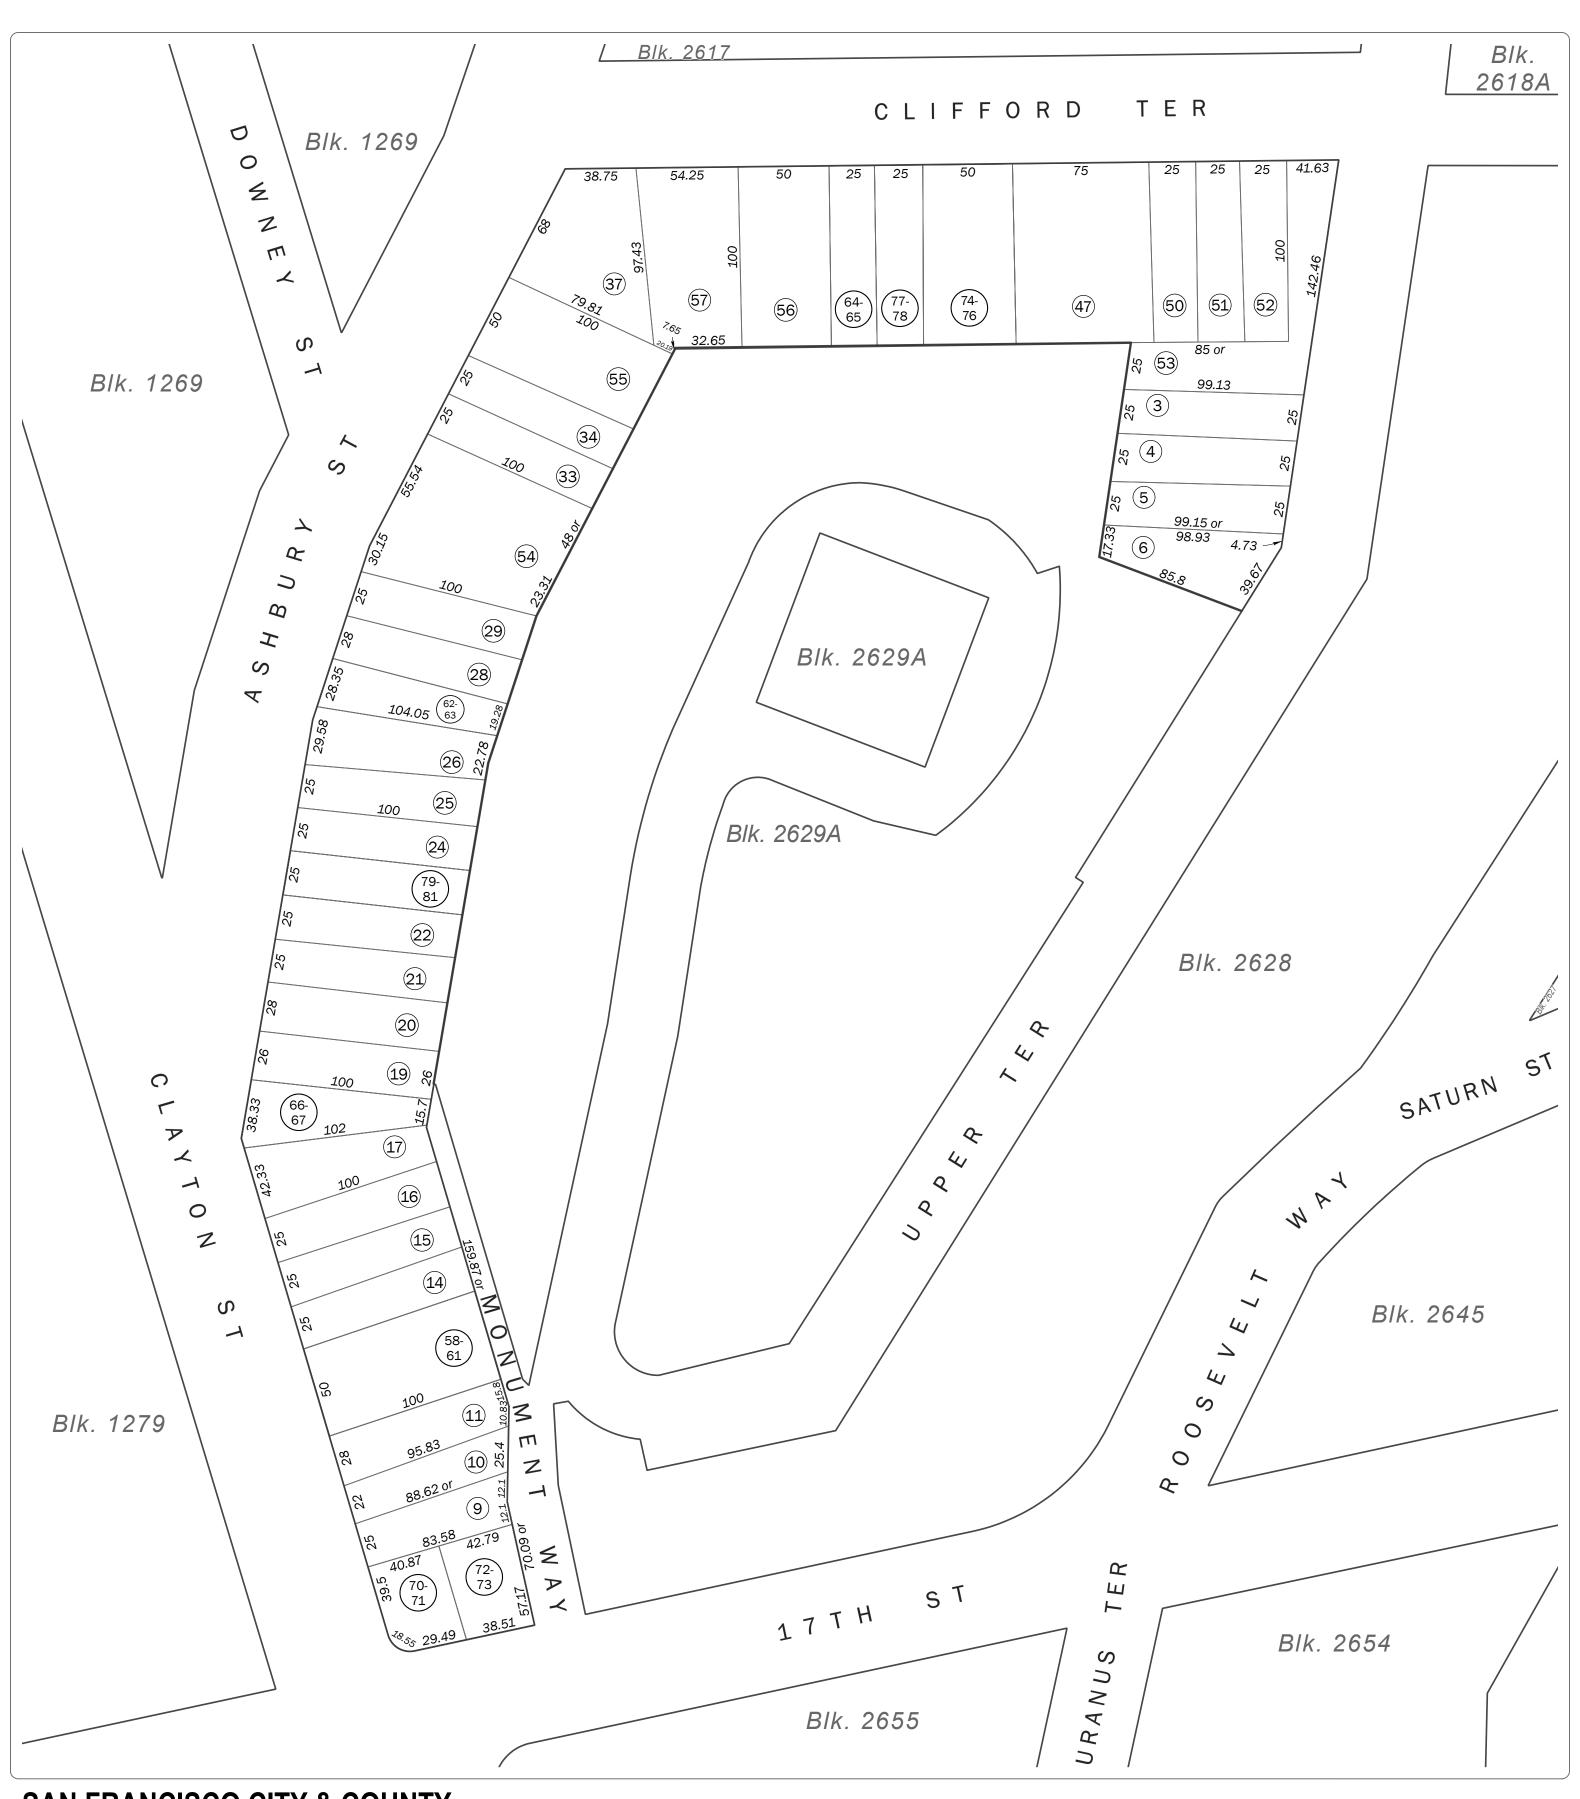

SAN FRANCISCO CITY & COUNTY ASSESSOR'S BLOCK MAP

DISCLAIMER: THIS MAP WAS PREPARED FOR ASSESSMENT PURPOSES ONLY. ASSESSOR'S PARCELS MAY NOT COMPLY WITH LOCAL LOT-SPLIT OR BUILDING SITE ORDINANCES.

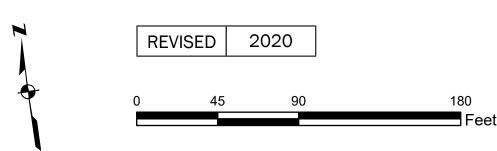

SHEET 2 OF 2

Revision History

From Lot	Change	To Lot	Year
46	into	45	1949
8	into	7	1951
38	into	37	1952
49	into	48	1952
13	into	12	1954
48	into	47	1956
1, 2	into	53	1960
30-32	into	54	1962
35, 36	into	55	1962
18	into	66-67	2001
68	into	70-71	2009
69	into	72-73	2009
7	into	68-69	2009
45	into	74-76	2014
44	into	77-78	2019
23	into	79-81	2020