

SHEET 1 OF 2

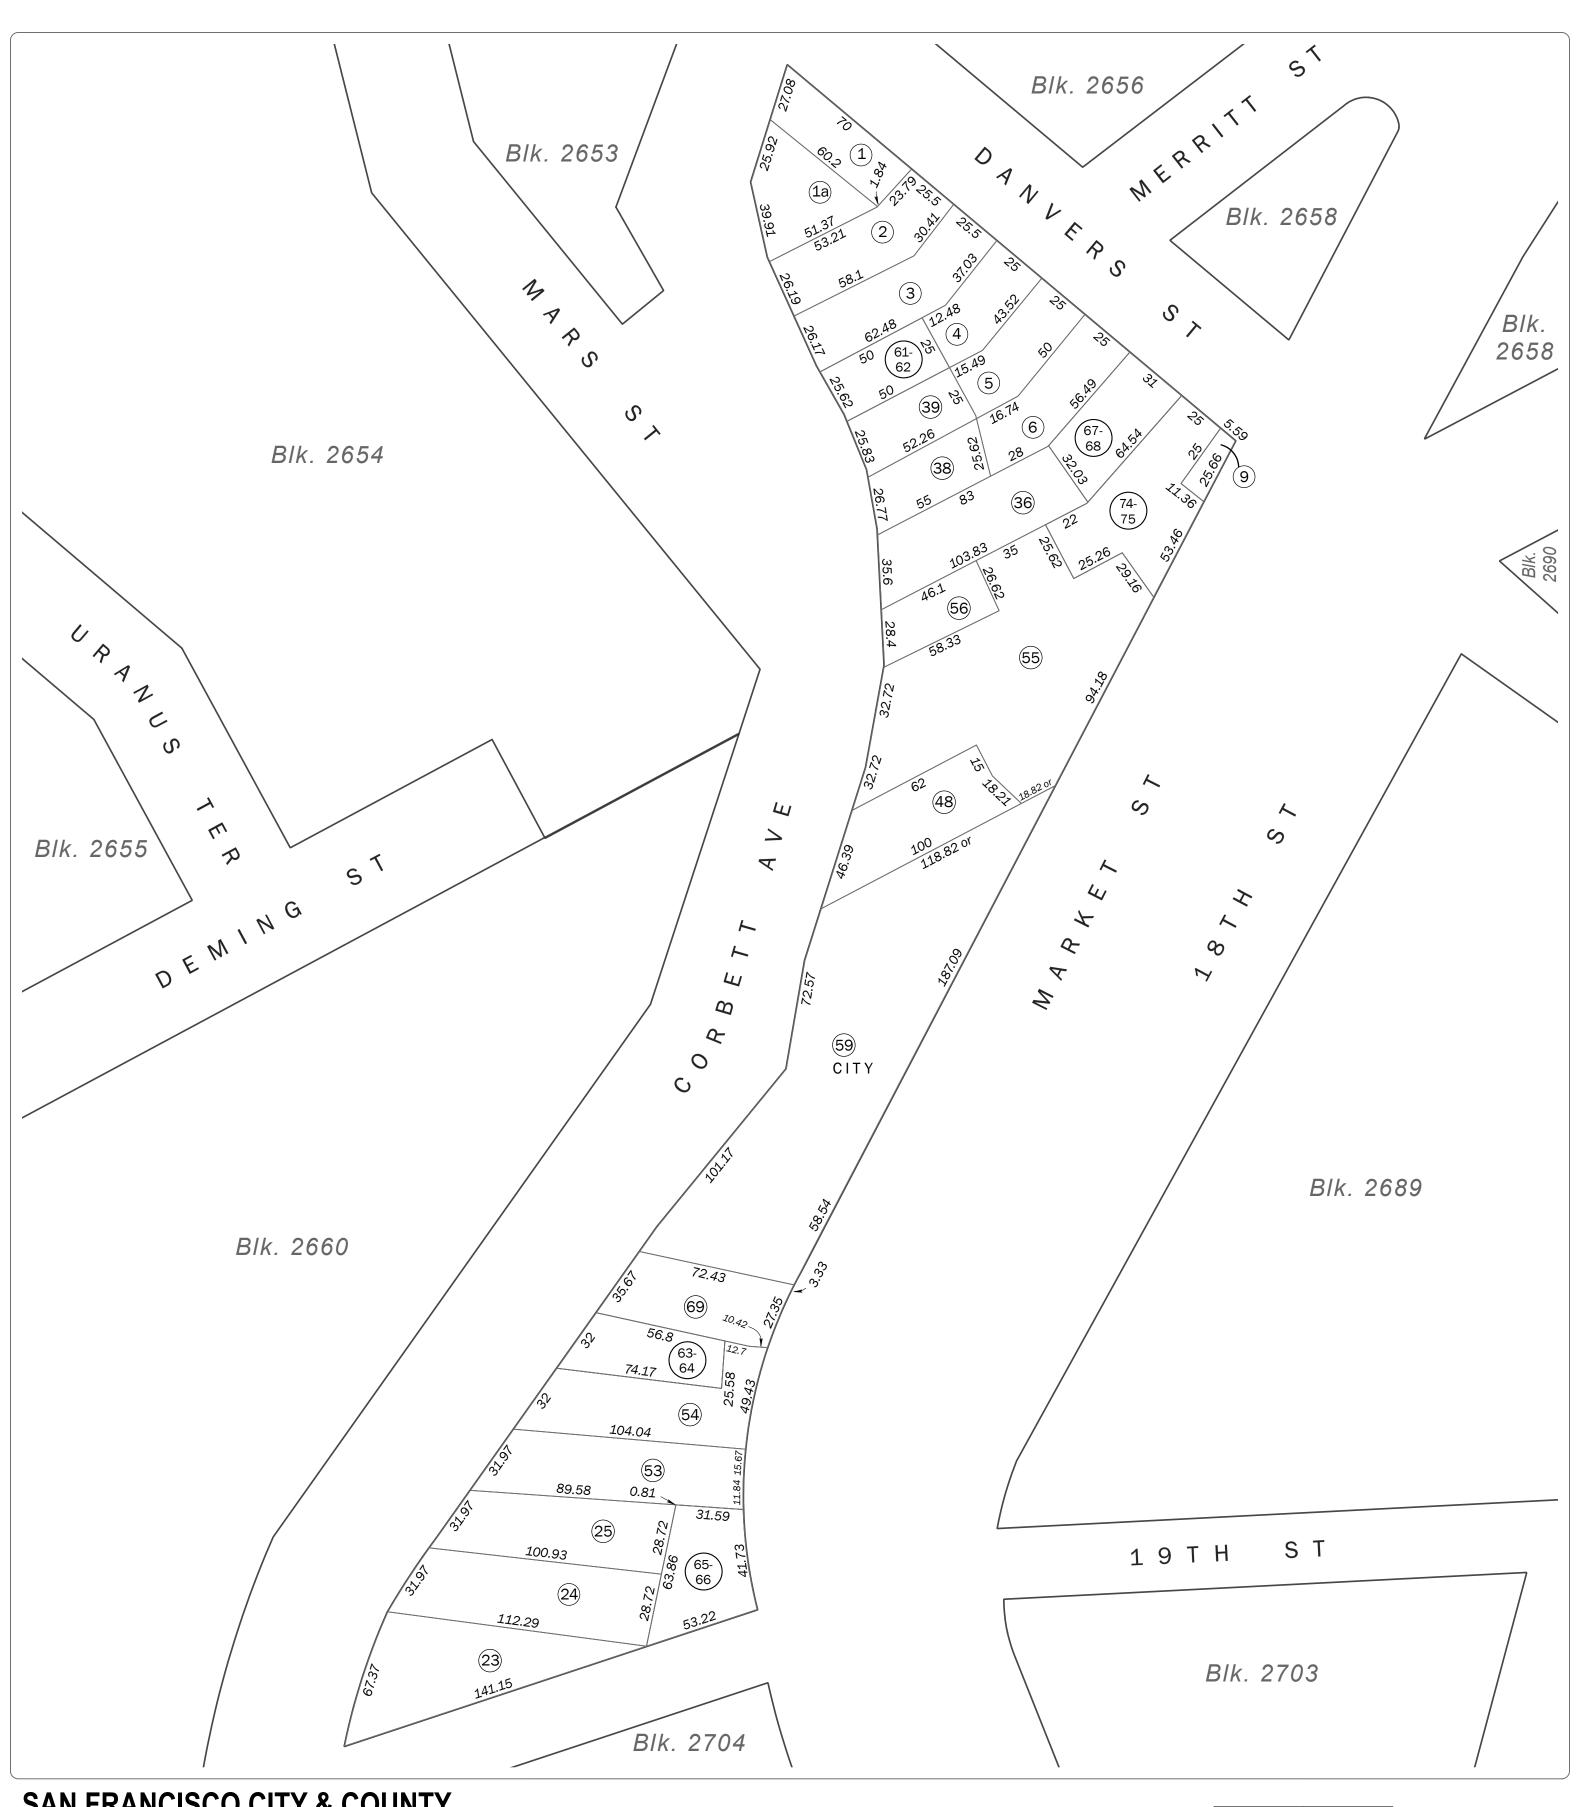

SAN FRANCISCO CITY & COUNTY ASSESSOR'S BLOCK MAP

DISCLAIMER: THIS MAP WAS PREPARED FOR ASSESSMENT PURPOSES ONLY. ASSESSOR'S PARCELS MAY NOT COMPLY WITH LOCAL LOT-SPLIT OR BUILDING SITE ORDINANCES.

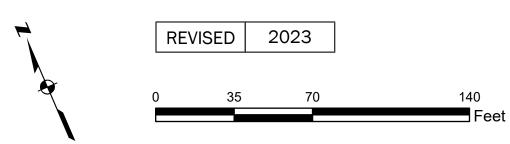

SHEET 2 OF 2

Revision History

From Lot	Change	To Lot	Year
37	into	6	1921
9A, 10A, 13-17, 14A,	into	Street	1944
18A, 19A, 20A, 22A-B,			
30-31			
29	into	18	1955
18, 19, 28	into	41-44	1957
20-22, 41, 43	into	45	1958
8, 10, 32-35	into	46-50	1959
46, 49, 50	into	55, 56	1962
48	into	51-54	1962
51	into	57	1964
12, 57	into	58, 59	1966
11, 47	into	60	1984
40	into	61-62	2008
44	into	63-64	2009
60	into	74-75	2017
7	into	67-68	2022
42, 58	into	69	2023
52	into	65-66	2023